

ABSOLUTE.

Riverside Studios, Newham Road, Truro, Cornwall, TR1 2SU
+44 (0)1872 264775 | weareabsoluteuk.com

GENERAL NOTES:

THE CONTRACTOR SHALL CHECK AND VERIFY ALL DIMENSIONS ON SITE AND REPORT ANY DISCREPANCIES IN WRITING TO ABSOLUTE DESIGN BEFORE COMMENCING WITH THE WORK.

ALL DRAWINGS ARE THE PROPERTY OF ABSOLUTE DESIGN AND SHALL NOT BE REPRODUCED WITHOUT THE CONSENT OF THE DESIGNERS.

DRAWINGS SHALL NOT BE SCALED.








THIS DRAWING IS TO BE READ IN CONJUNCTION WITH THE RELEVANT SPECIFICATION OF BUILDING WORKS.

ALL DIMENSIONS ARE IN mm UNLESS OTHERWISE NOTED.

THIS DRAWING MAY INCORPORATE INFORMATION FROM OTHER PROFESSIONS. ABSOLUTE DESIGN CANNOT ACCEPT RESPONSIBILITY FOR THE INTEGRITY AND ACCURACY OF SUCH INFORMATION.

IF IN DOUBT ASK!

original drawn by	date
-	-
-	-

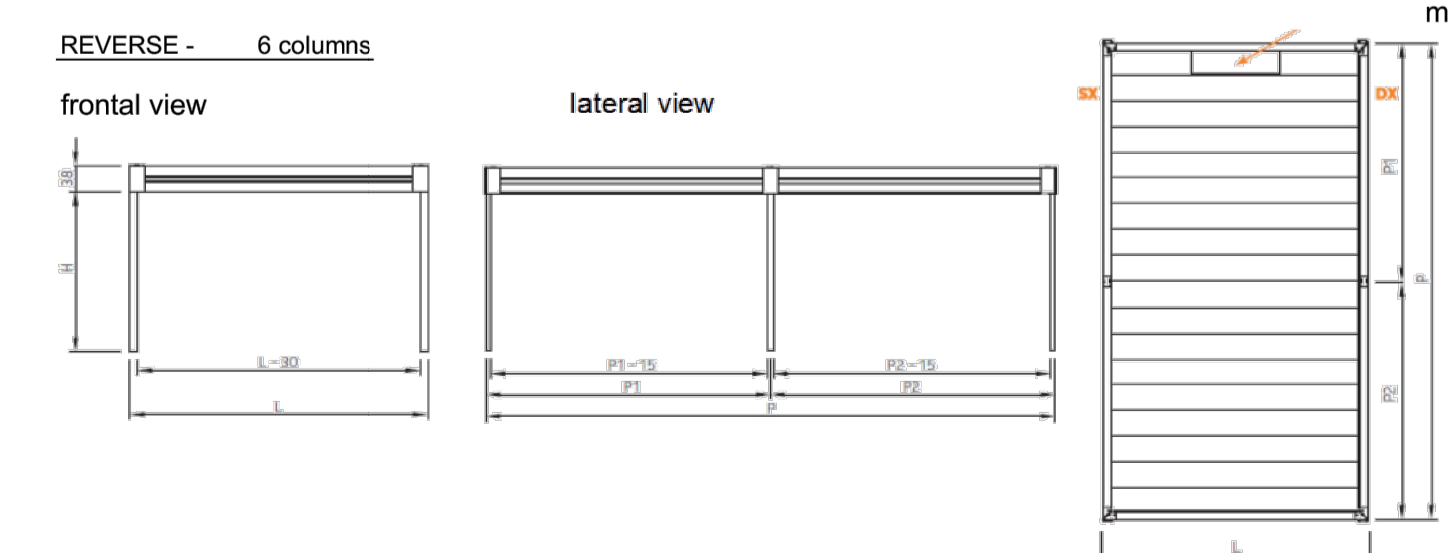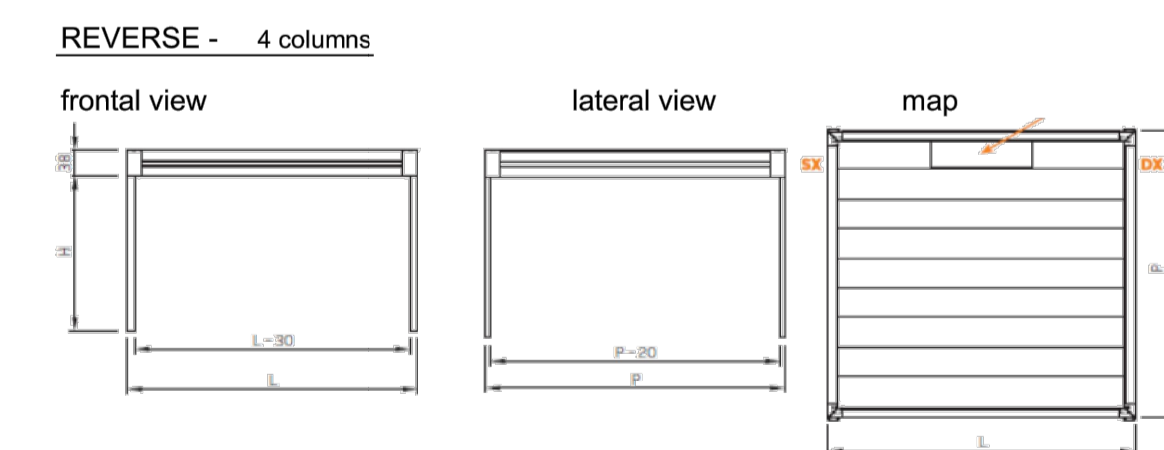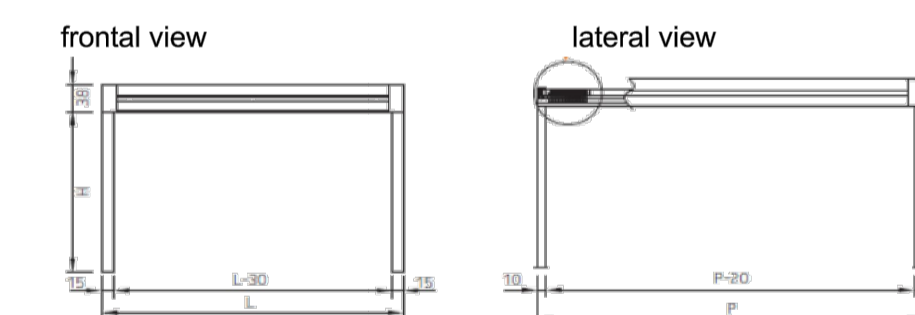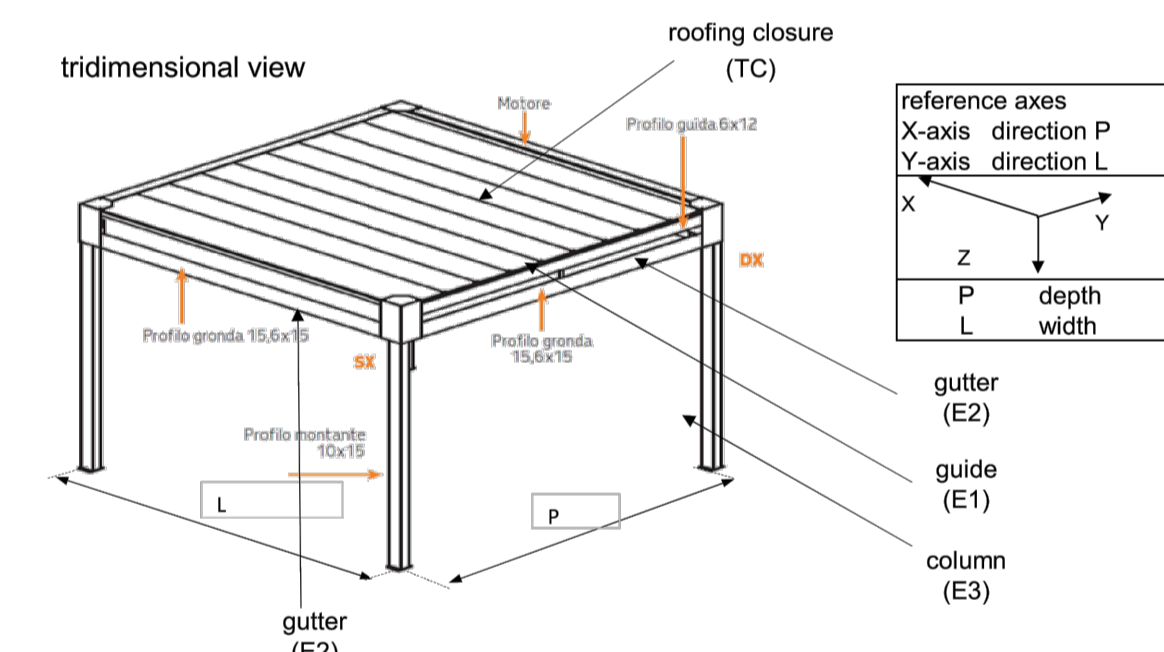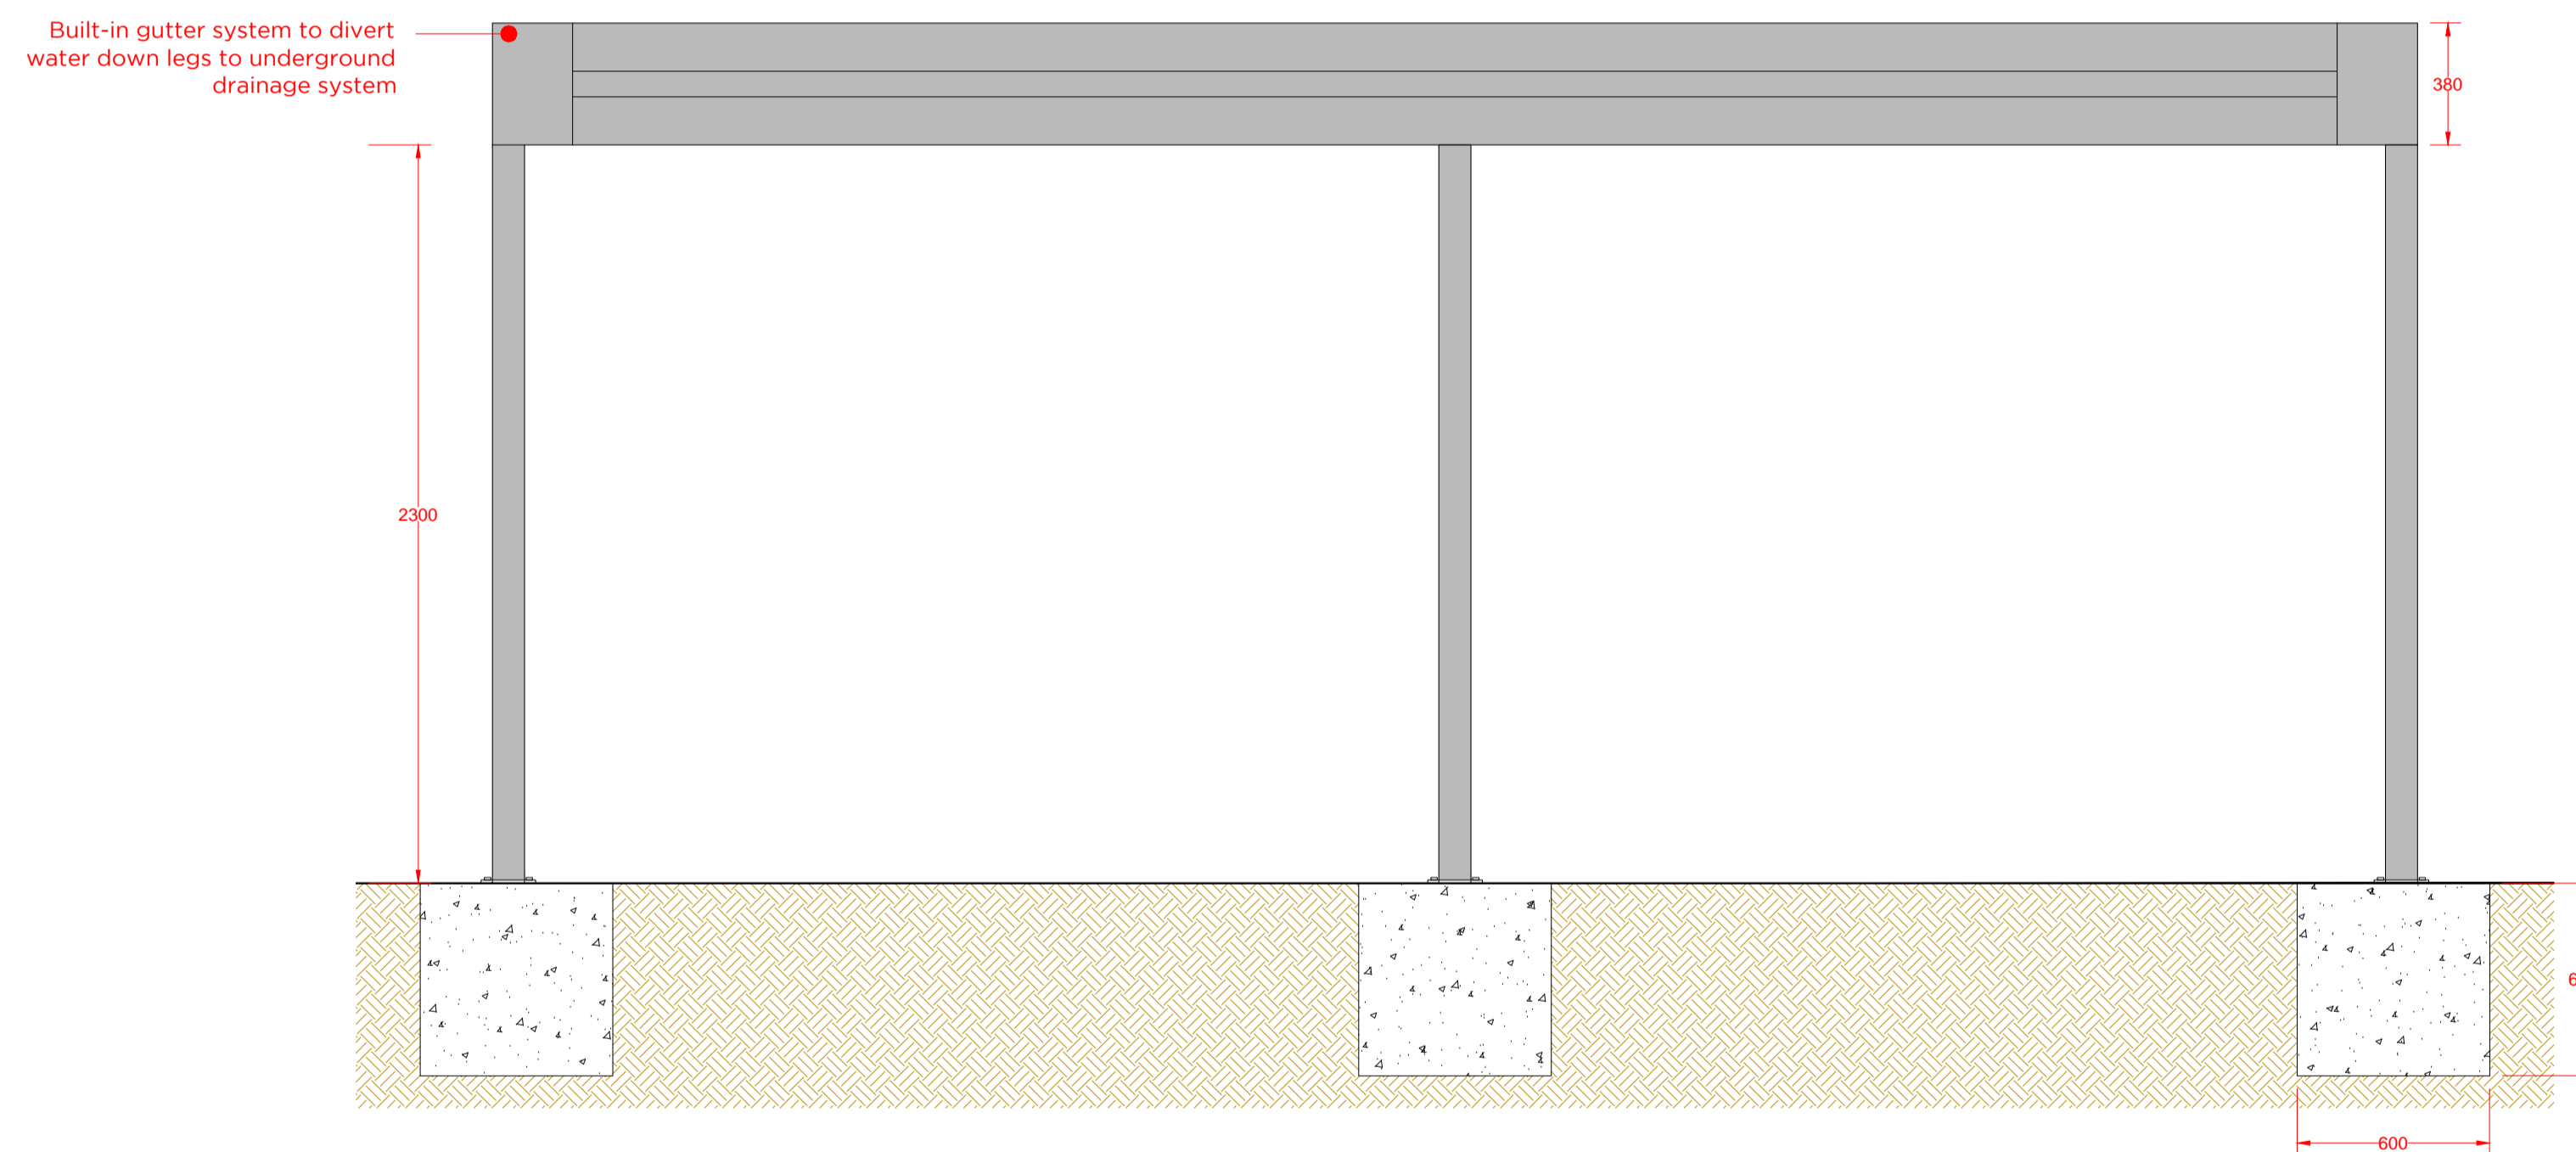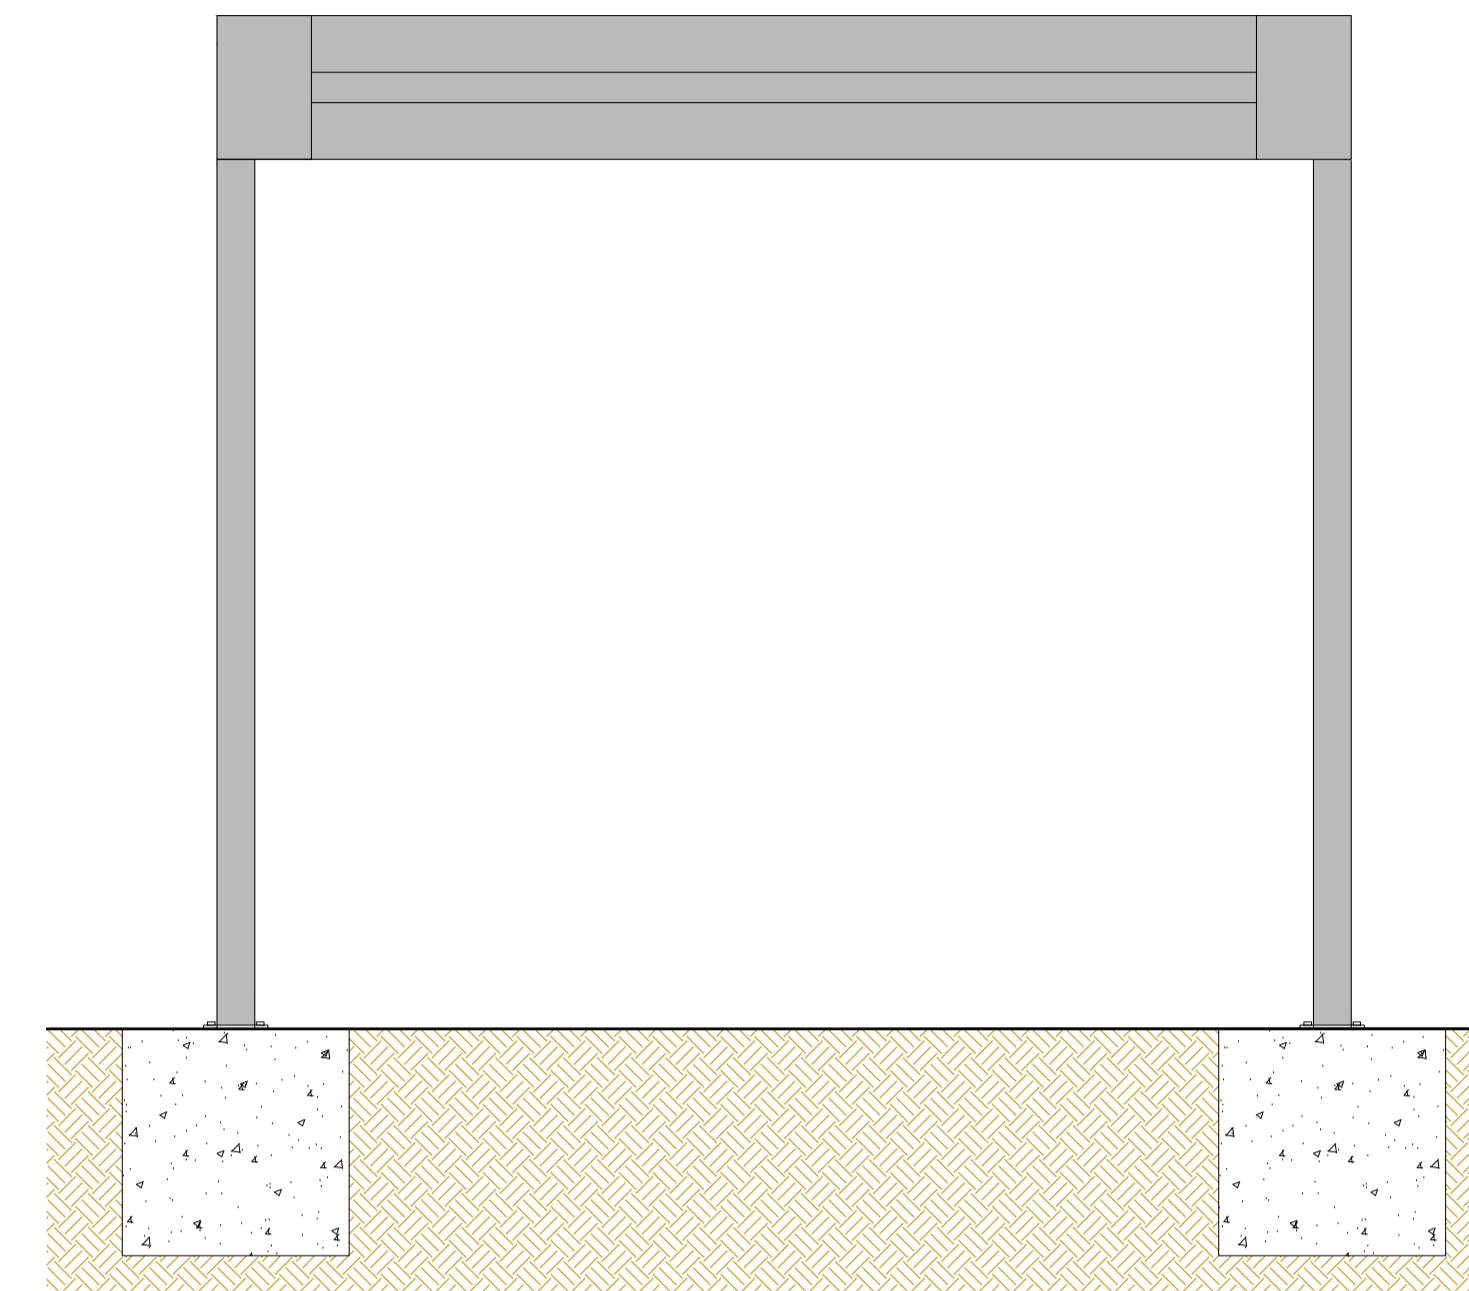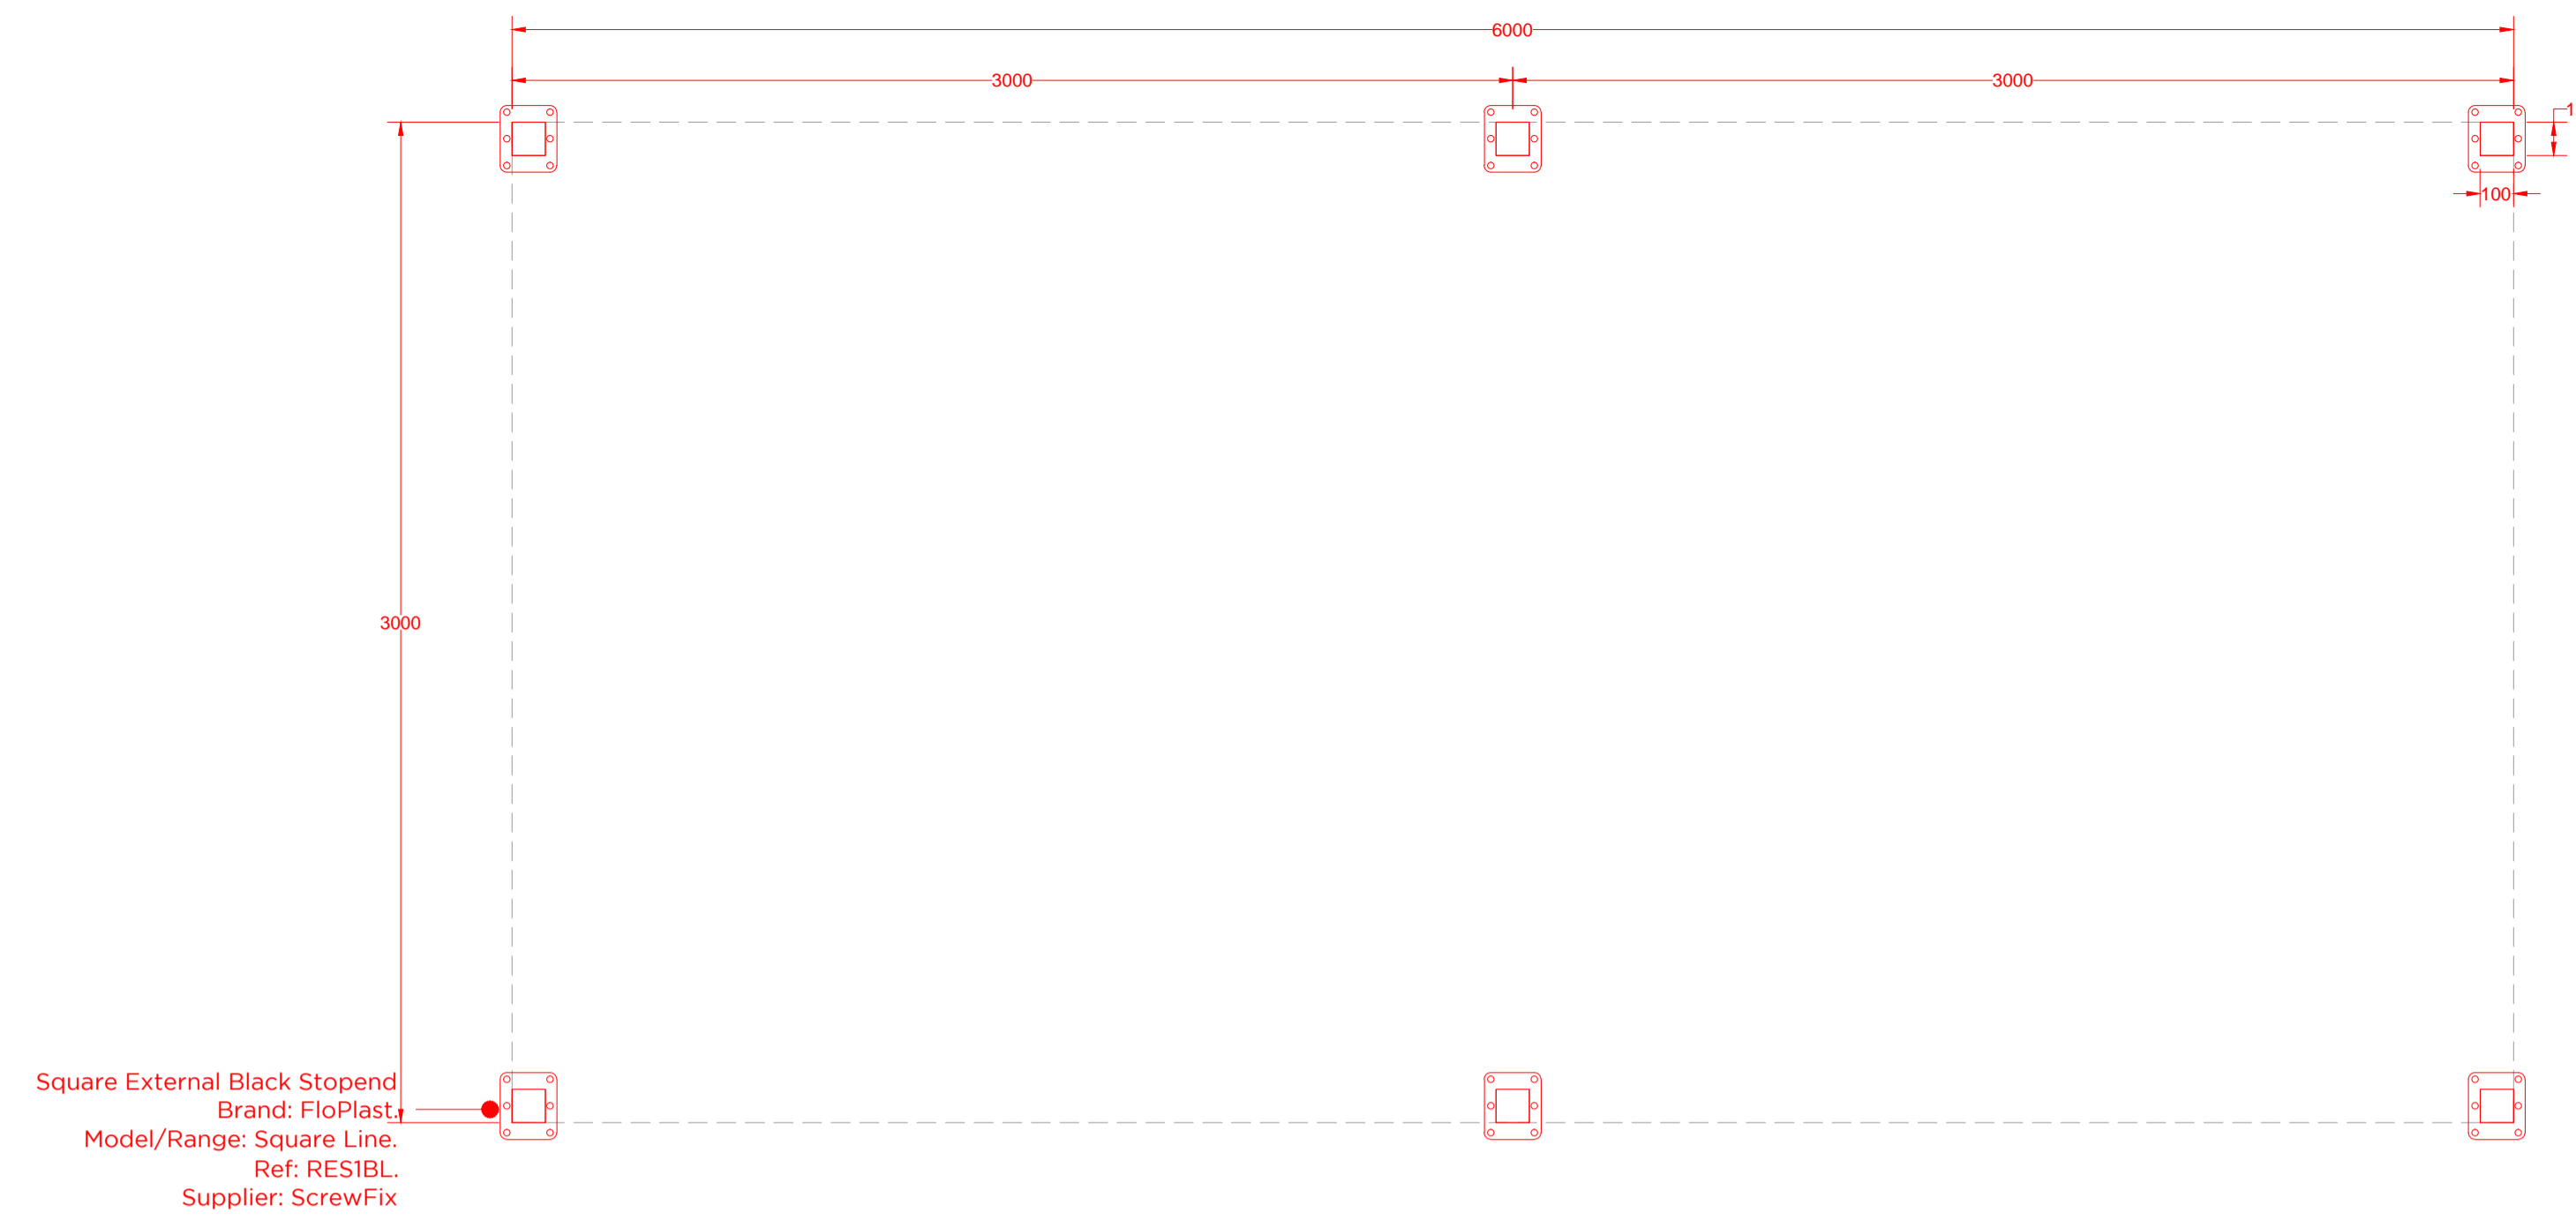

Exterior Shelter
Supplier: Shades of Comfort
Contact: Mark Dixon
Tel: 01452 307999/07825220297



Drawing status: CONSTRUCTION

Drawing Title:
Exterior Shelter

Contract Name:
Commet Way,
Hatfield,
AL10 OXY

Drawing No. & Revision:
7127 - 431

Scale @ A1:
1: 100

Drawn By: NAW Date: 08-06-15 Pub: 5480



Images not to scale