




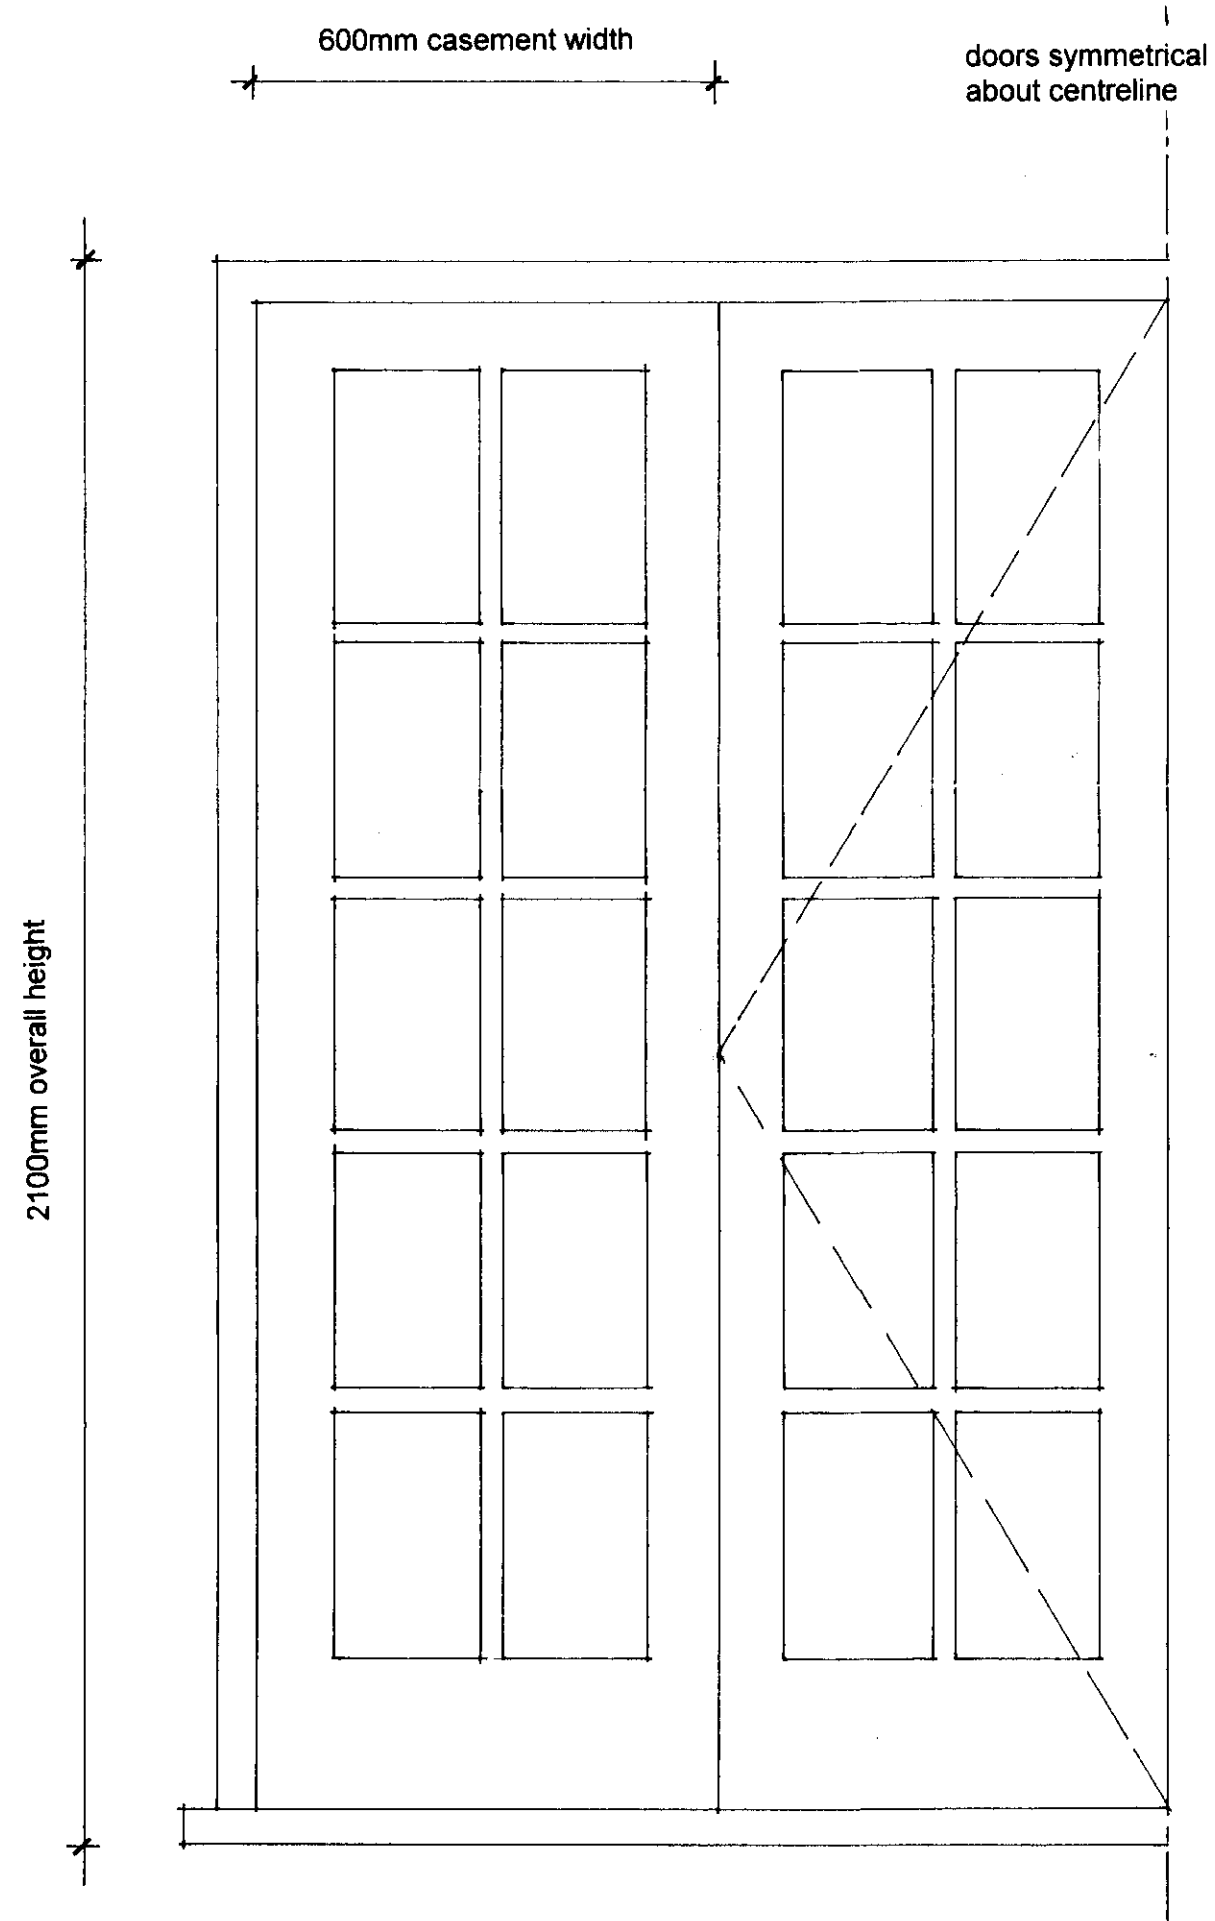

FRENCH DOORS ELEVATION 1:1

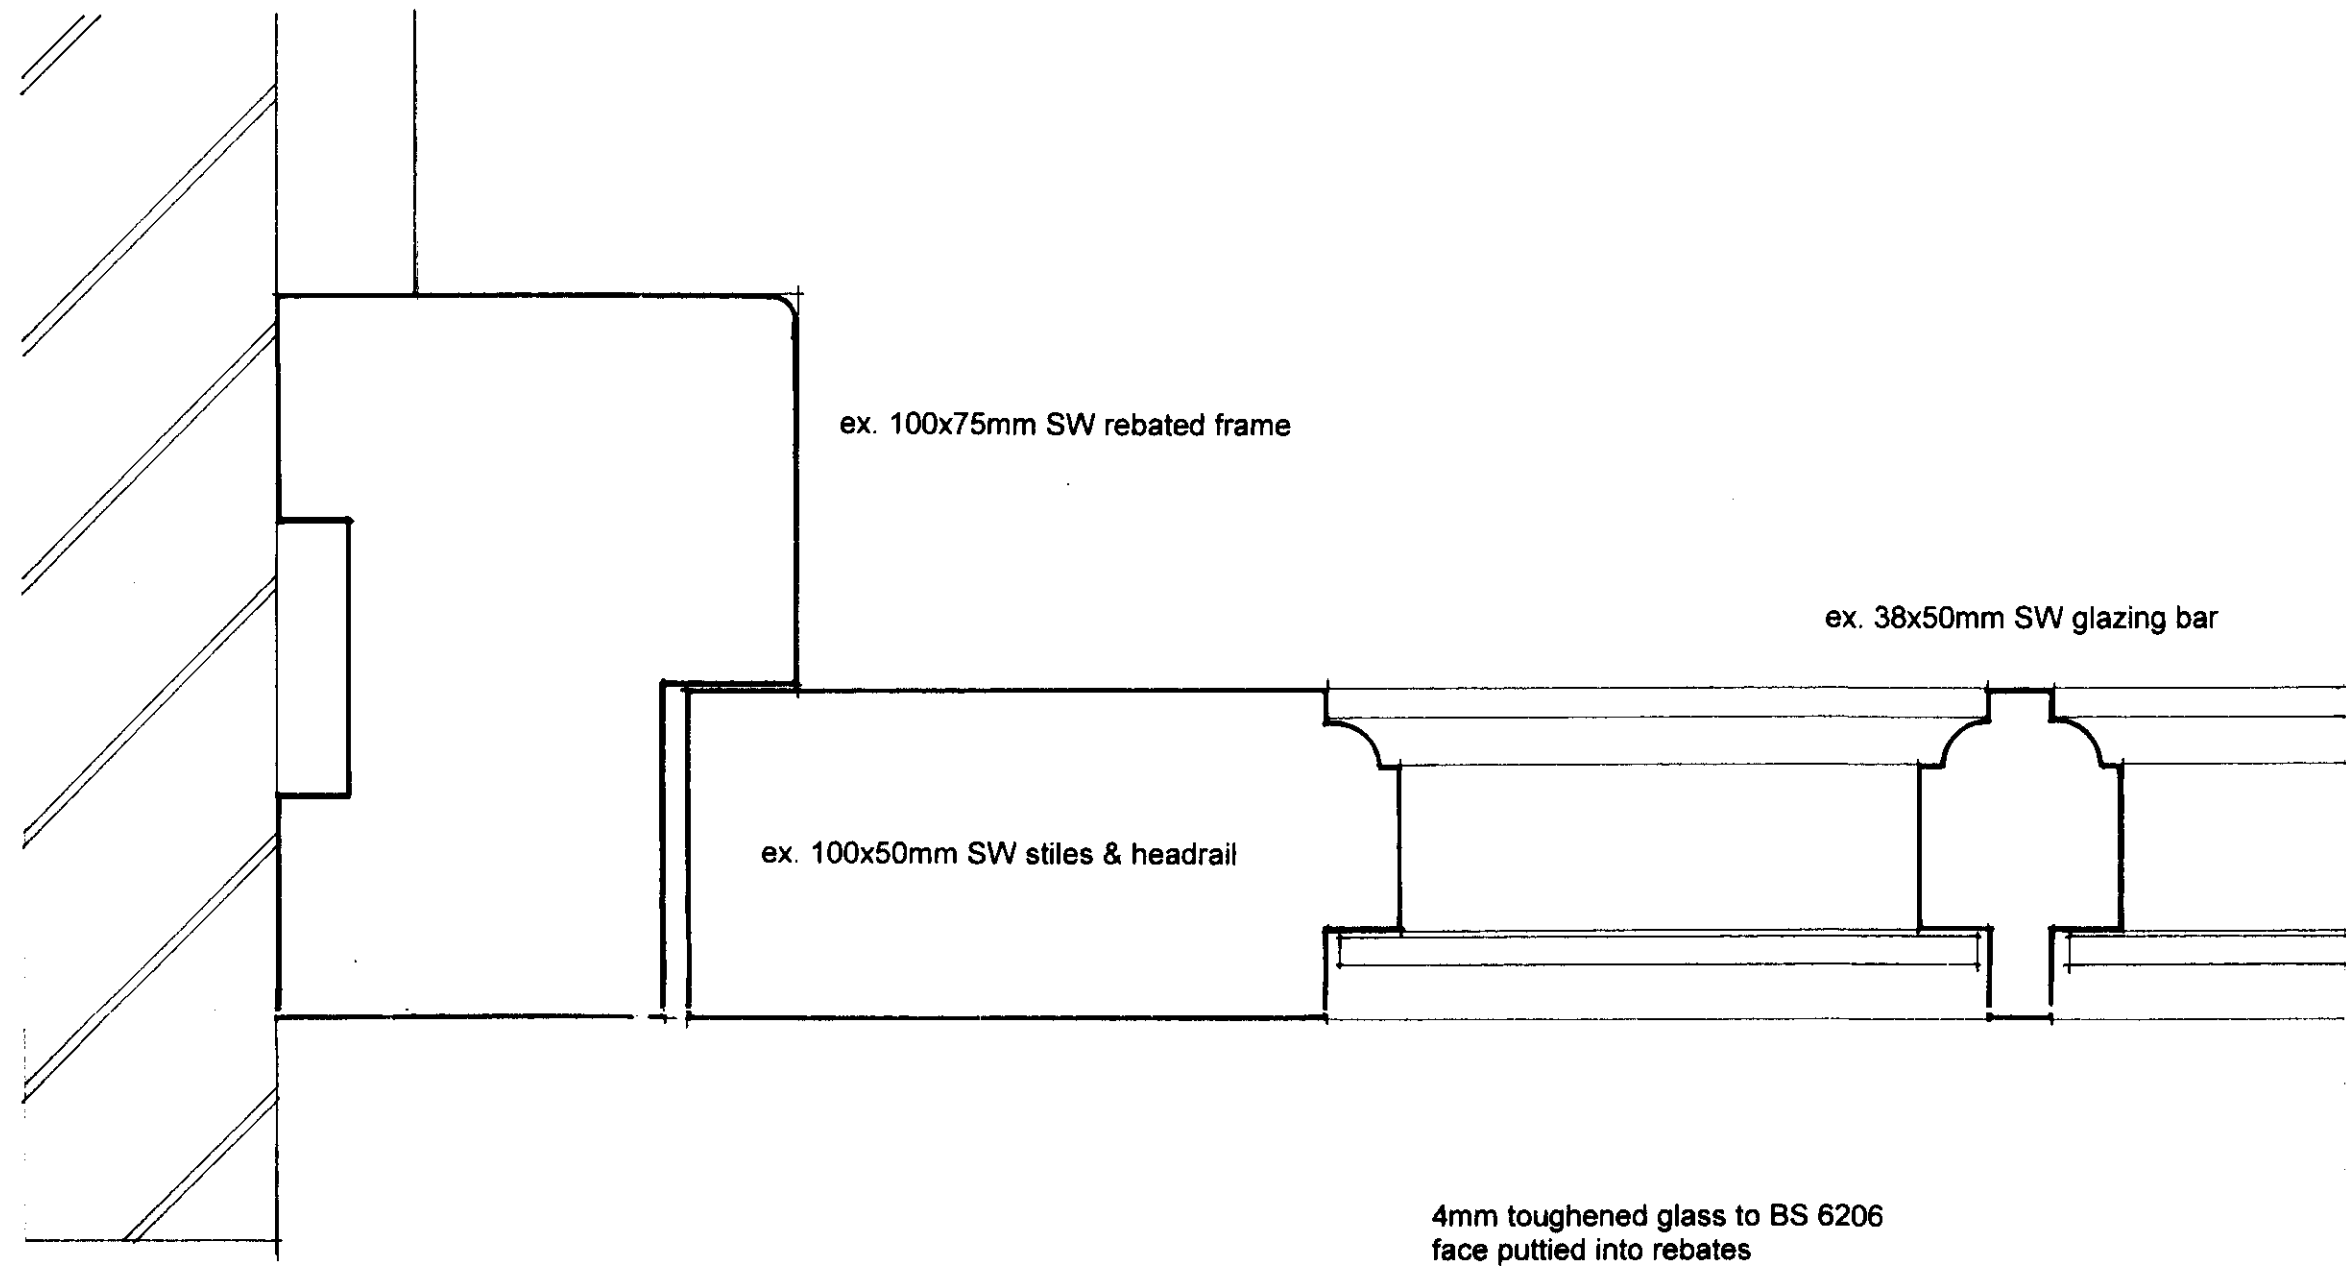

DOOR JAMB DETAIL 1:1

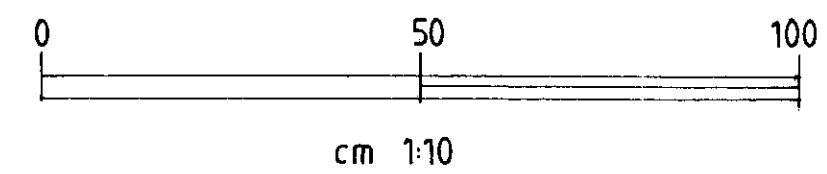

PLANNING DEPARTMENT
 09 JUN 2010
 -2010/1245-

DRWG No 797.06

7 FORE STREET HATFIELD AL9 5AN

JOINERY DETAILS

Scales: 1:1 & 1:10 @ A2

27 Jan 2010 Copyright RM Crump Ltd tel: 01763288491/email: rmcumpltd@btinternet.com