


USE FIGURED DIMENSIONS ONLY

ALL DIMENSIONS MUST BE CHECKED ON SITE ANY INCONSISTENCIES MUST BE REPORTED BACK TO THE ARCHITECT

THIS DRAWING AND ANY DESIGNS INDICATED THEREON ARE THE COPYRIGHT OF BROOKS / MURRAY ARCHITECTS ALL RIGHTS ARE RESERVED NO PART OF THIS WORK MAY BE REPRODUCED WITHOUT PRIOR PERMISSION IN WRITING FROM BROOKS / MURRAY ARCHITECTS

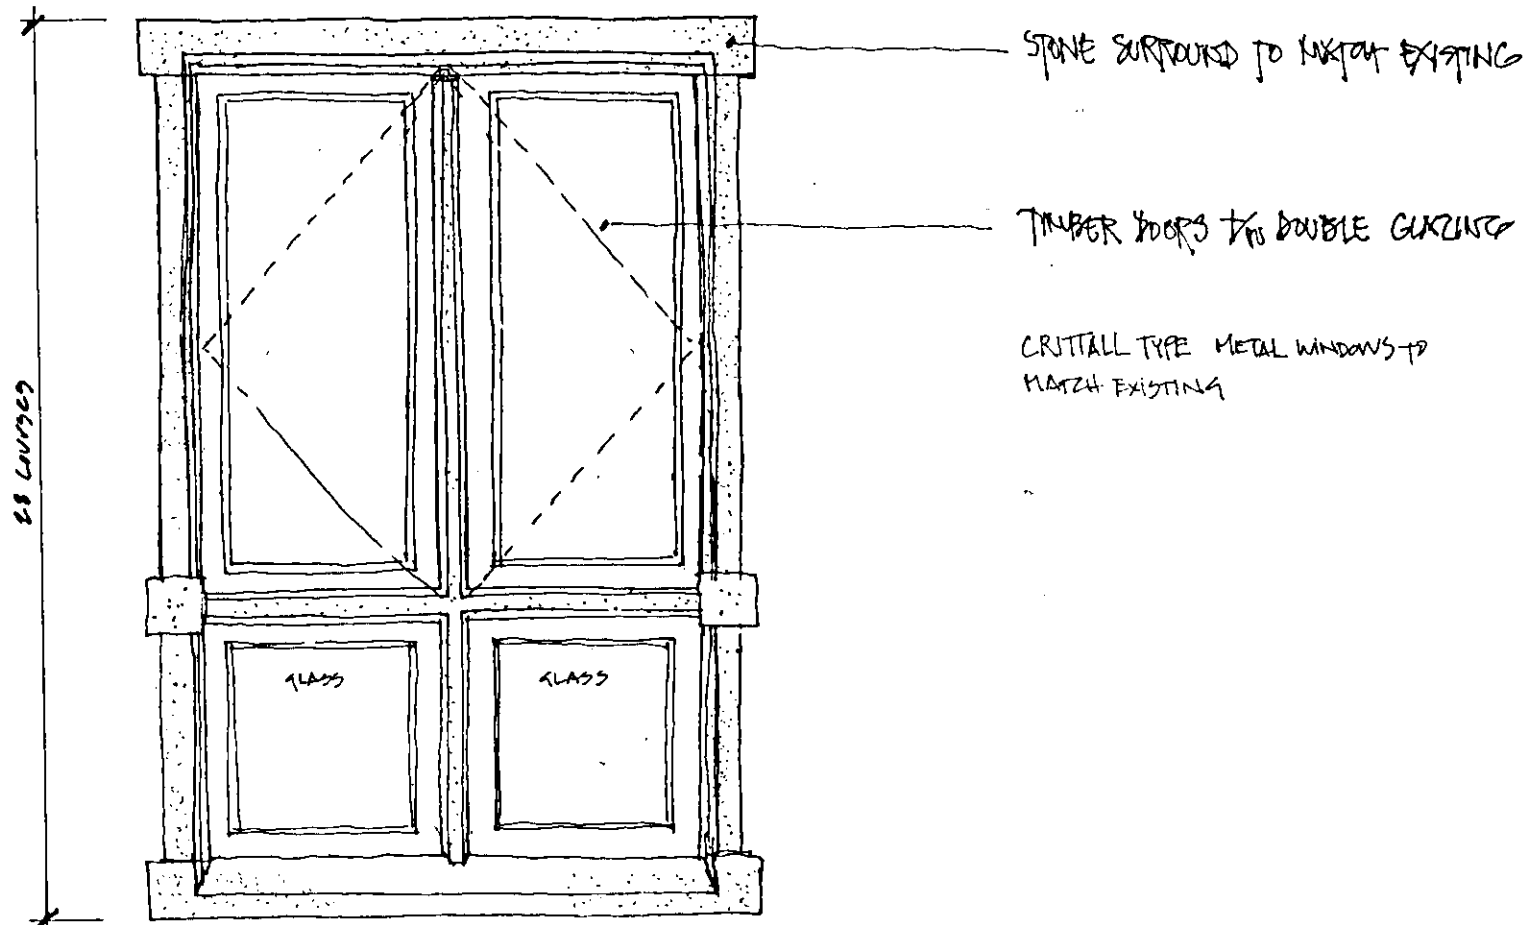

86/2010/265/FP

BROOKS / MURRAY

ARCHITECTS

8-10 NEW NORTH PLACE
LONDON EC2A 4JA

TEL 020 7739 9955
FAX 020 7739 9944

architects@brooksmurray.com

CLIENT:	HERITAGE CARE.
JOB:	ST AUDREY'S CARE HOME
DATE:	APR 2008
SCALE:	(A3) 1:20
DRAWING TITLE:	DETAIL OF PRESEN WINDOW + BALCONY.
DRAWING NUMBER:	759-008