


DET
1
PROPOSED GENERAL ARRANGEMENT
SCALE 1:50 @ A1

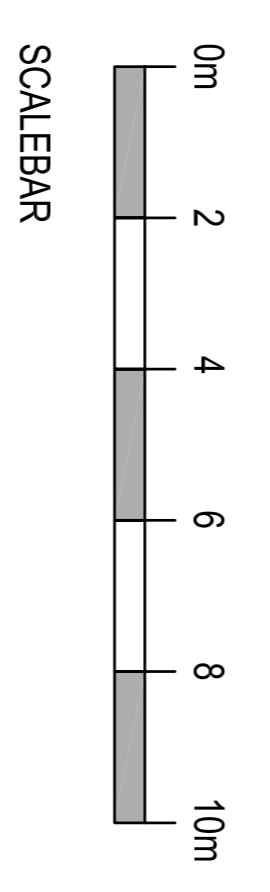

ARCHITECTS/surweyors
squires & brown
The Courtyard
283c Ashley Road
Hale
Cheshire
M35 9JN
Tel: 0161 941 4476
Fax: 0161 941 4161
E Mail: info@squiresandbrown.co.uk
Web: www.squiresandbrown.co.uk

Client
QUEENSWOOD SCHOOL
Shepherd's Way, Brookmans Park
Hatfield, Hertfordshire AL9 6NS

Project
Temporary Classrooms

Drawing Title
Proposed General Arrangement

Drawn By	Checked By
Scale @ A1	Date
Distribution Status	PLANNING
Project Number	1294
Drawing Number	A-00-010
Revision	/

COPYRIGHT: This drawing is copyright and may not be altered, reproduced or used other than for the contract for which it is issued without the written permission of Squires & Brown Ltd.