


At Original Drawing Size This Line Measures 100mm

Original Drawing Size A3

Computer: Z:\Hertfordshire Street Lighting\_Docs\Fore Street Hatfield\Fore Street Hatfield final drawings.dwg  
File No.

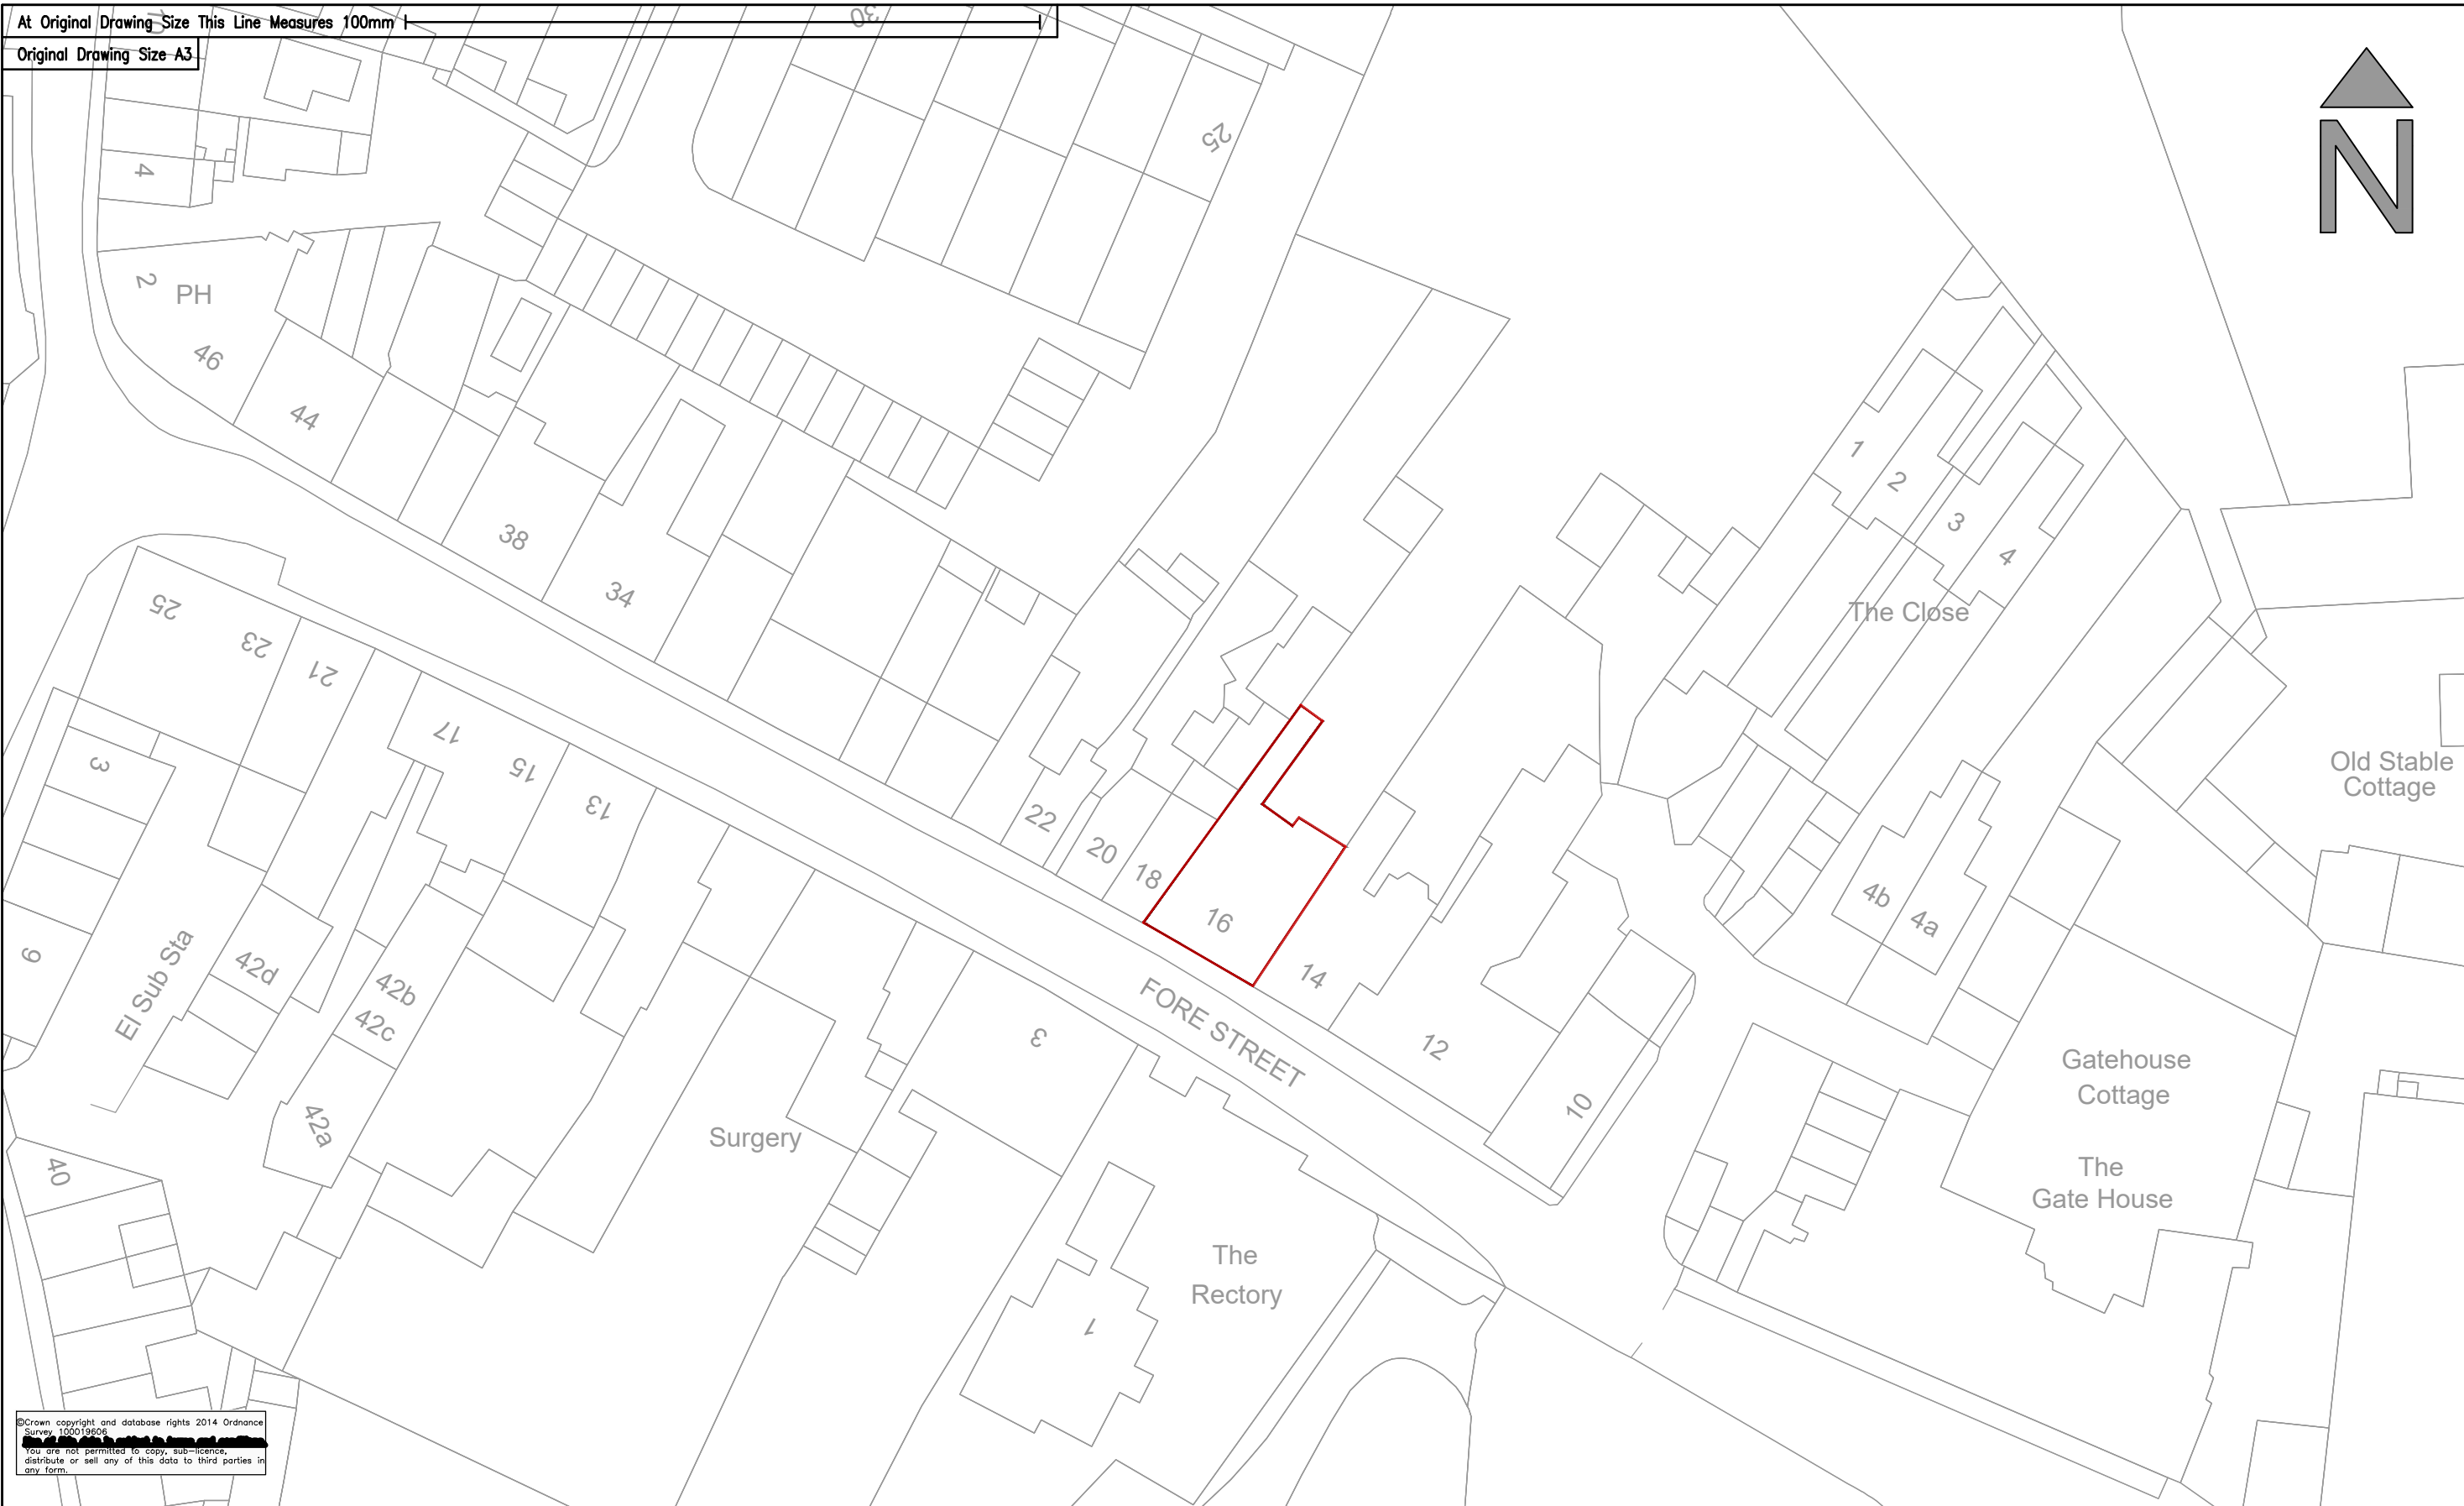

©Crown copyright and database rights 2014 Ordnance Survey 100019606  
You are not permitted to copy, sub-licence, distribute or sell any of this data to third parties in any form.

**Notes**

IWP No.					Drg. No.		Fore Street Hatfield 1300 01		Rev.	
	CAD	Drawn	Checked	Approved	Project Title					
Initials	DOK	DOK	RC	SJR	Proposed Street Lighting Equipment Location Plan					
Date	01.9.21	01.9.21	01.9.21	01.9.21	Drawing Title					
Sht No.	1 of 1				16 Fore Street Hatfield					
Scales	1:500 @A3									



**County Hall**  
Pegs Lane  
Hertford  
Hertfordshire  
SG13 8DQ  
  
Tel: 01992 555555  
Fax: 01992 658038