
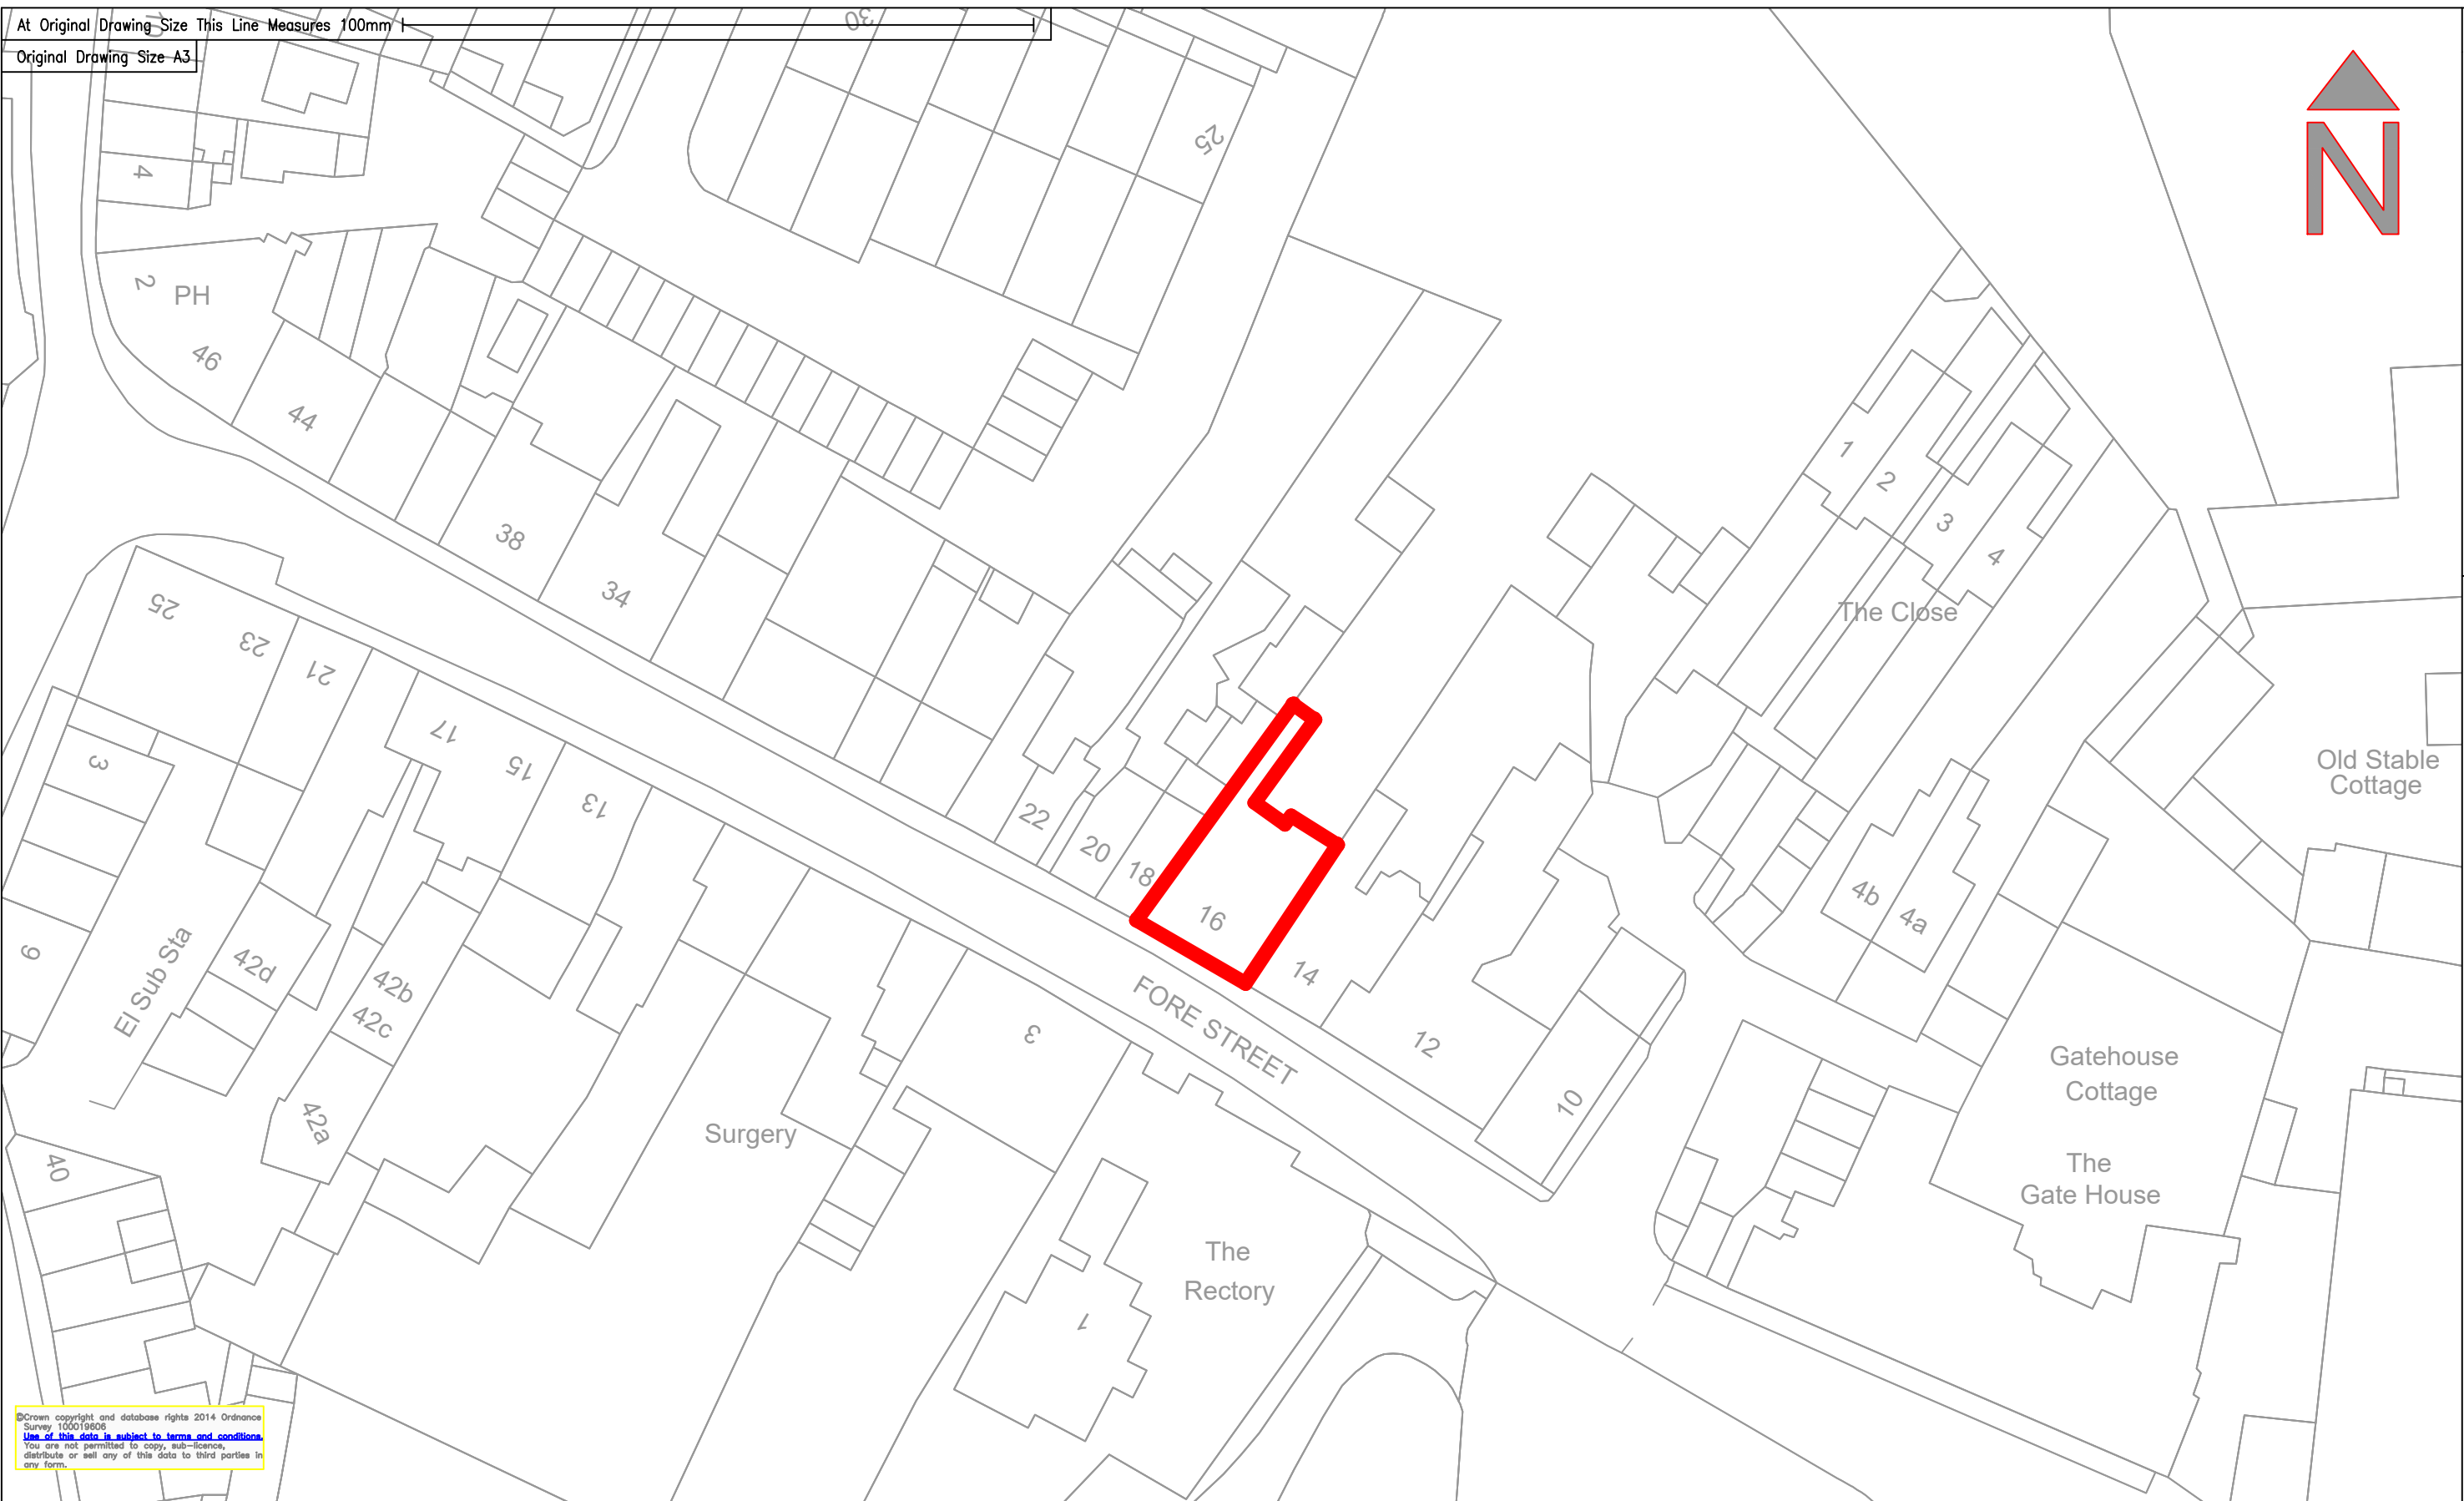


At Original Drawing Size This Line Measures 100mm
 Original Drawing Size A3

Computer Z:\Hertfordshire Street Lighting_Docs\Fore Street On Hatfield\Fore Street On Hatfield final.dwg
 File No.

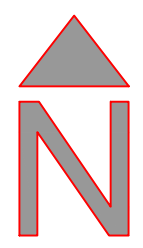

©Crown copyright and database rights 2014 Ordnance Survey 100019606
 Use of this data is subject to terms and conditions.
 You are not permitted to copy, sub-licence, distribute or sell any of this data to third parties in any form.

Notes	IWP No.		Drg. No.		Rev.	
			Fore Street Hatfield 1300 04			
	Initials	Date	Project Title			
	DOK	01.9.21	Proposed Street Lighting Equipment Location Plan			
	DOK	01.9.21	Drawing Title			
Sht No.		1 of 1		16 Fore Street Hatfield		
Scales		1:500 @A3				

IWP No.		Drg. No.		Rev.	
		Fore Street Hatfield 1300 04			
Initials	Date	Project Title			
DOK	01.9.21	Proposed Street Lighting Equipment Location Plan			
DOK	01.9.21	Drawing Title			
Sht No.		1 of 1		16 Fore Street Hatfield	
Scales		1:500 @A3			

	County Hall Pegs Lane Hertford Hertfordshire SG13 8DQ Tel: 01992 555555 Fax: 01992 658038