


WHITE UPVC WINDOWS
 TO CONFORM TO BS BS6375 CLASS C
 DOUBLE GLAZED ARGON FILLED LOW E SOFT COAT
 28 MM HERMETICALLY SEALED UNITS
 TO BS713 AND BS6262
 TO GIVE U - VALUE OF 1.5 W/M 2K



EXTERNAL WALLS
 OUTER LEAF TO BE CLAY FACING BRICKWORK TO MATCH EX
 CAVITY 100mm WITH 50 PARTIAL CAVITY WALL INSULATION
 BY XTRATHERM THIN-R XT/CW TO BS EN
 INNER LEAF 100 MM BLOCK 10N/Mmm
 FINISHED WITH 12.5 MM PLASTER BRD ON DABS
 STAINLESS STEEL WALL TIES 450 CENTRES VERTICALLY
 AND 750 C/CS HORIZONTALLY EACH ROW STAGGERED

PROVIDE HORIZONTAL STRIP POLYMER HYLOAD D P C
 TO BOTH LEAFS MIN 150 MM A/E/G/L
 TO BE MATCHED TO EXISTING
 NEW ROOF TILES TO MATCH EXISTING

FIRST FLOOR , FRONT , SIDE AND REAR EXTENSION

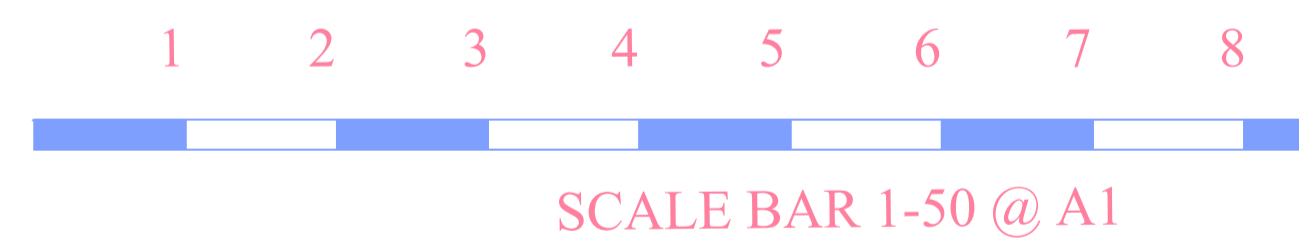

CHECK SIZES MUST BE TAKEN FROM SITE

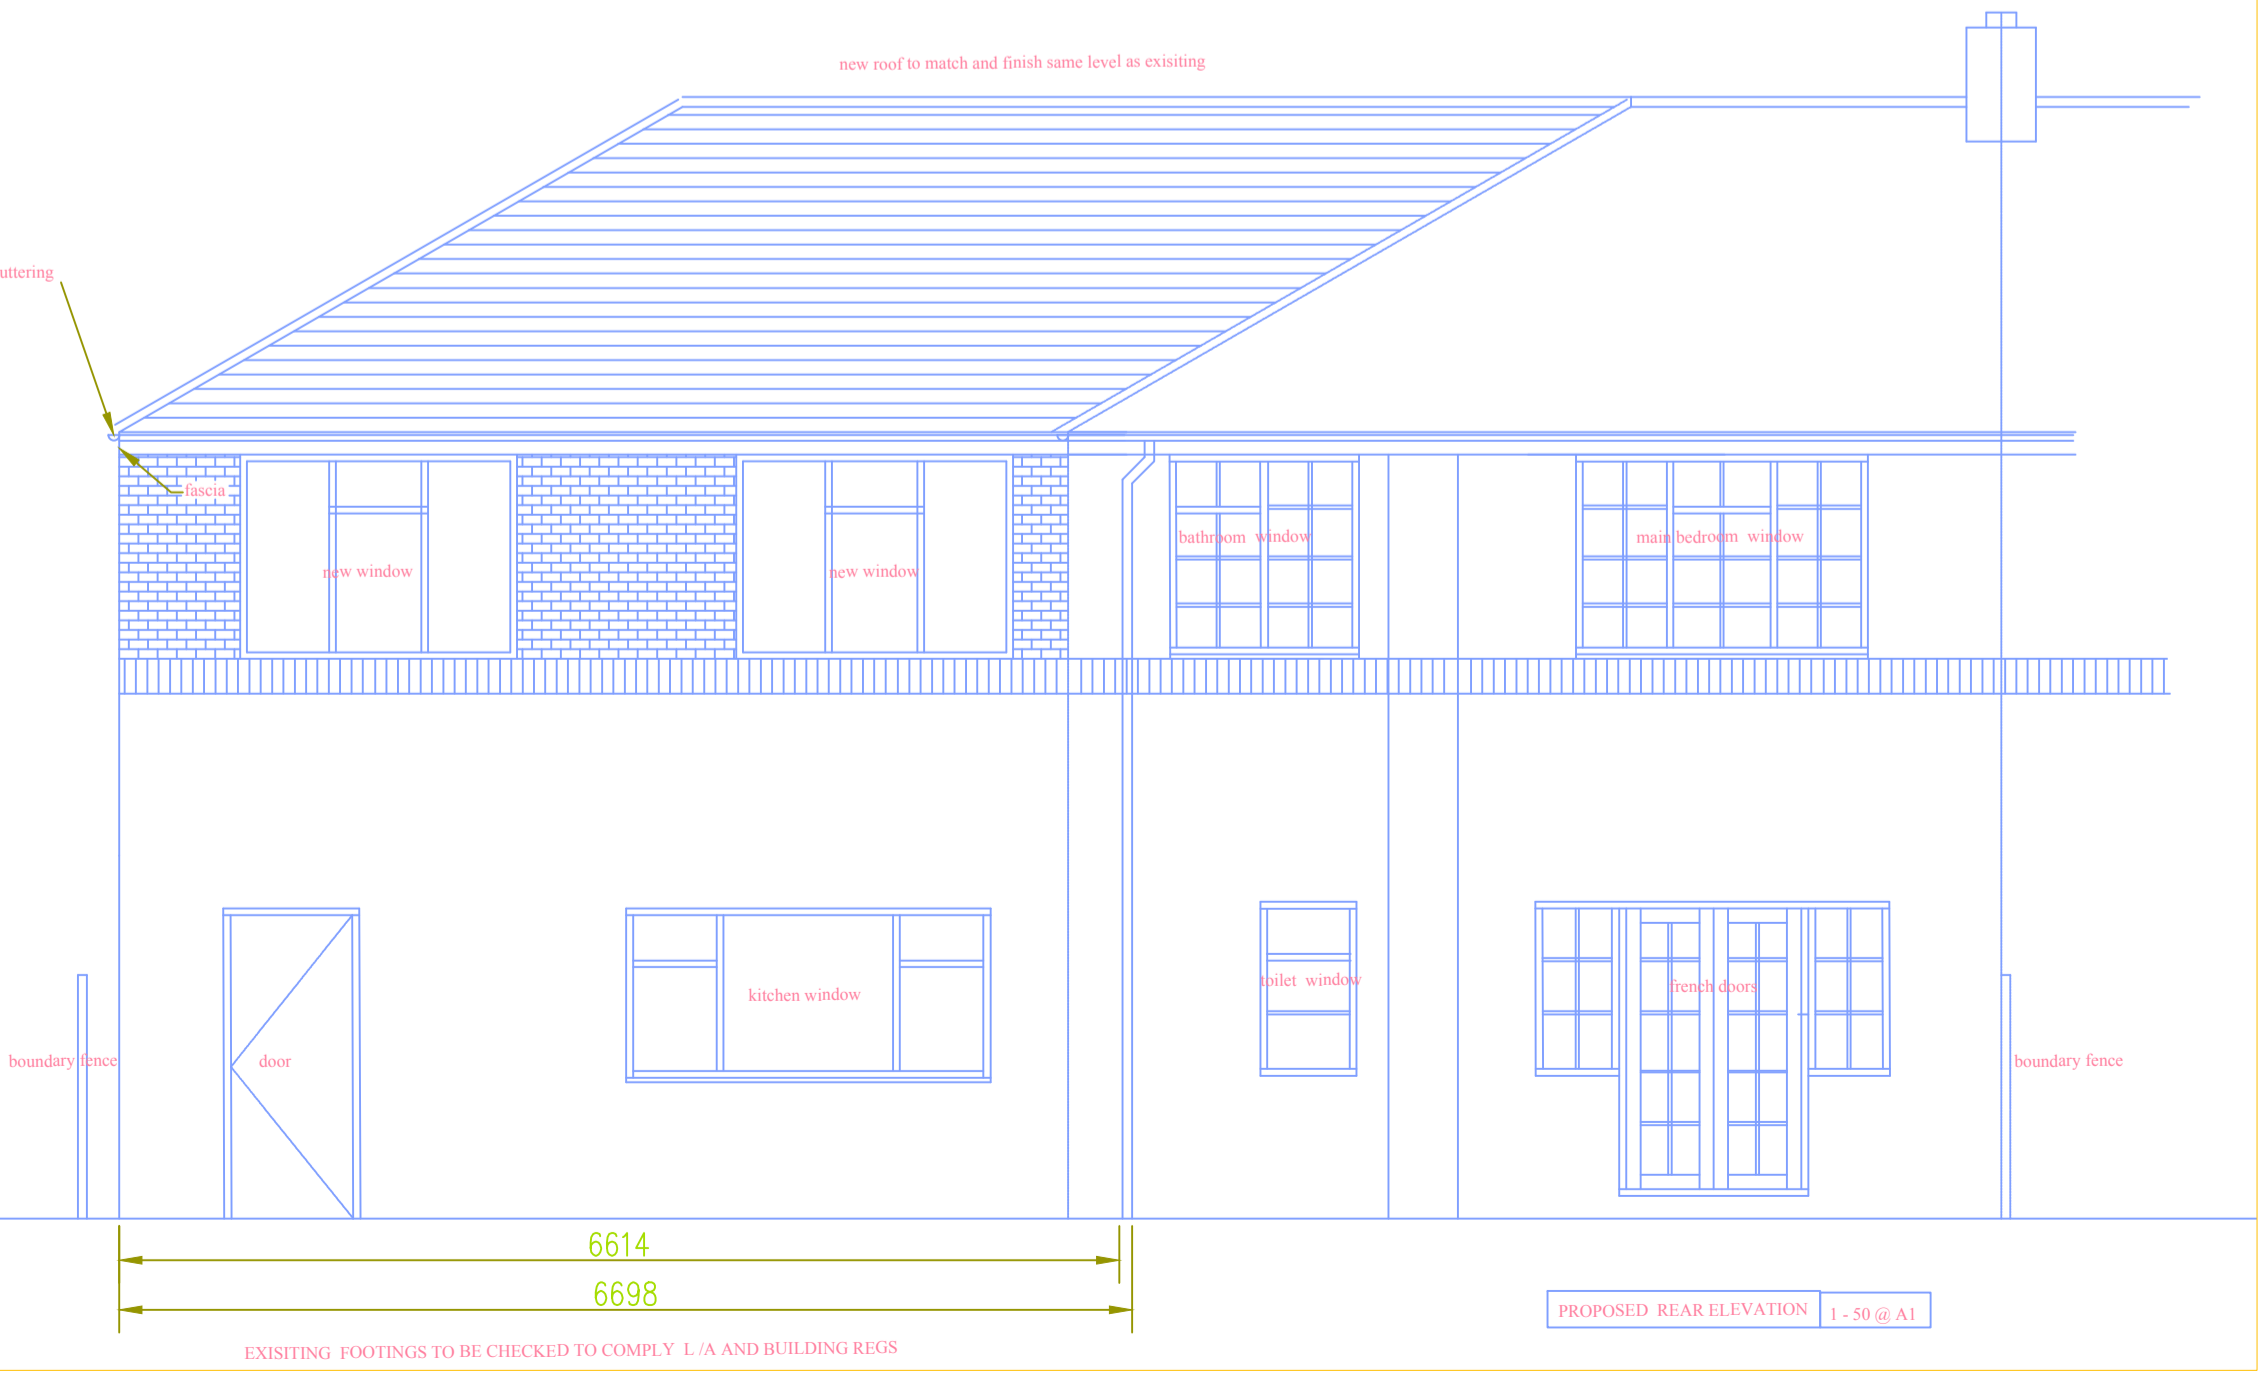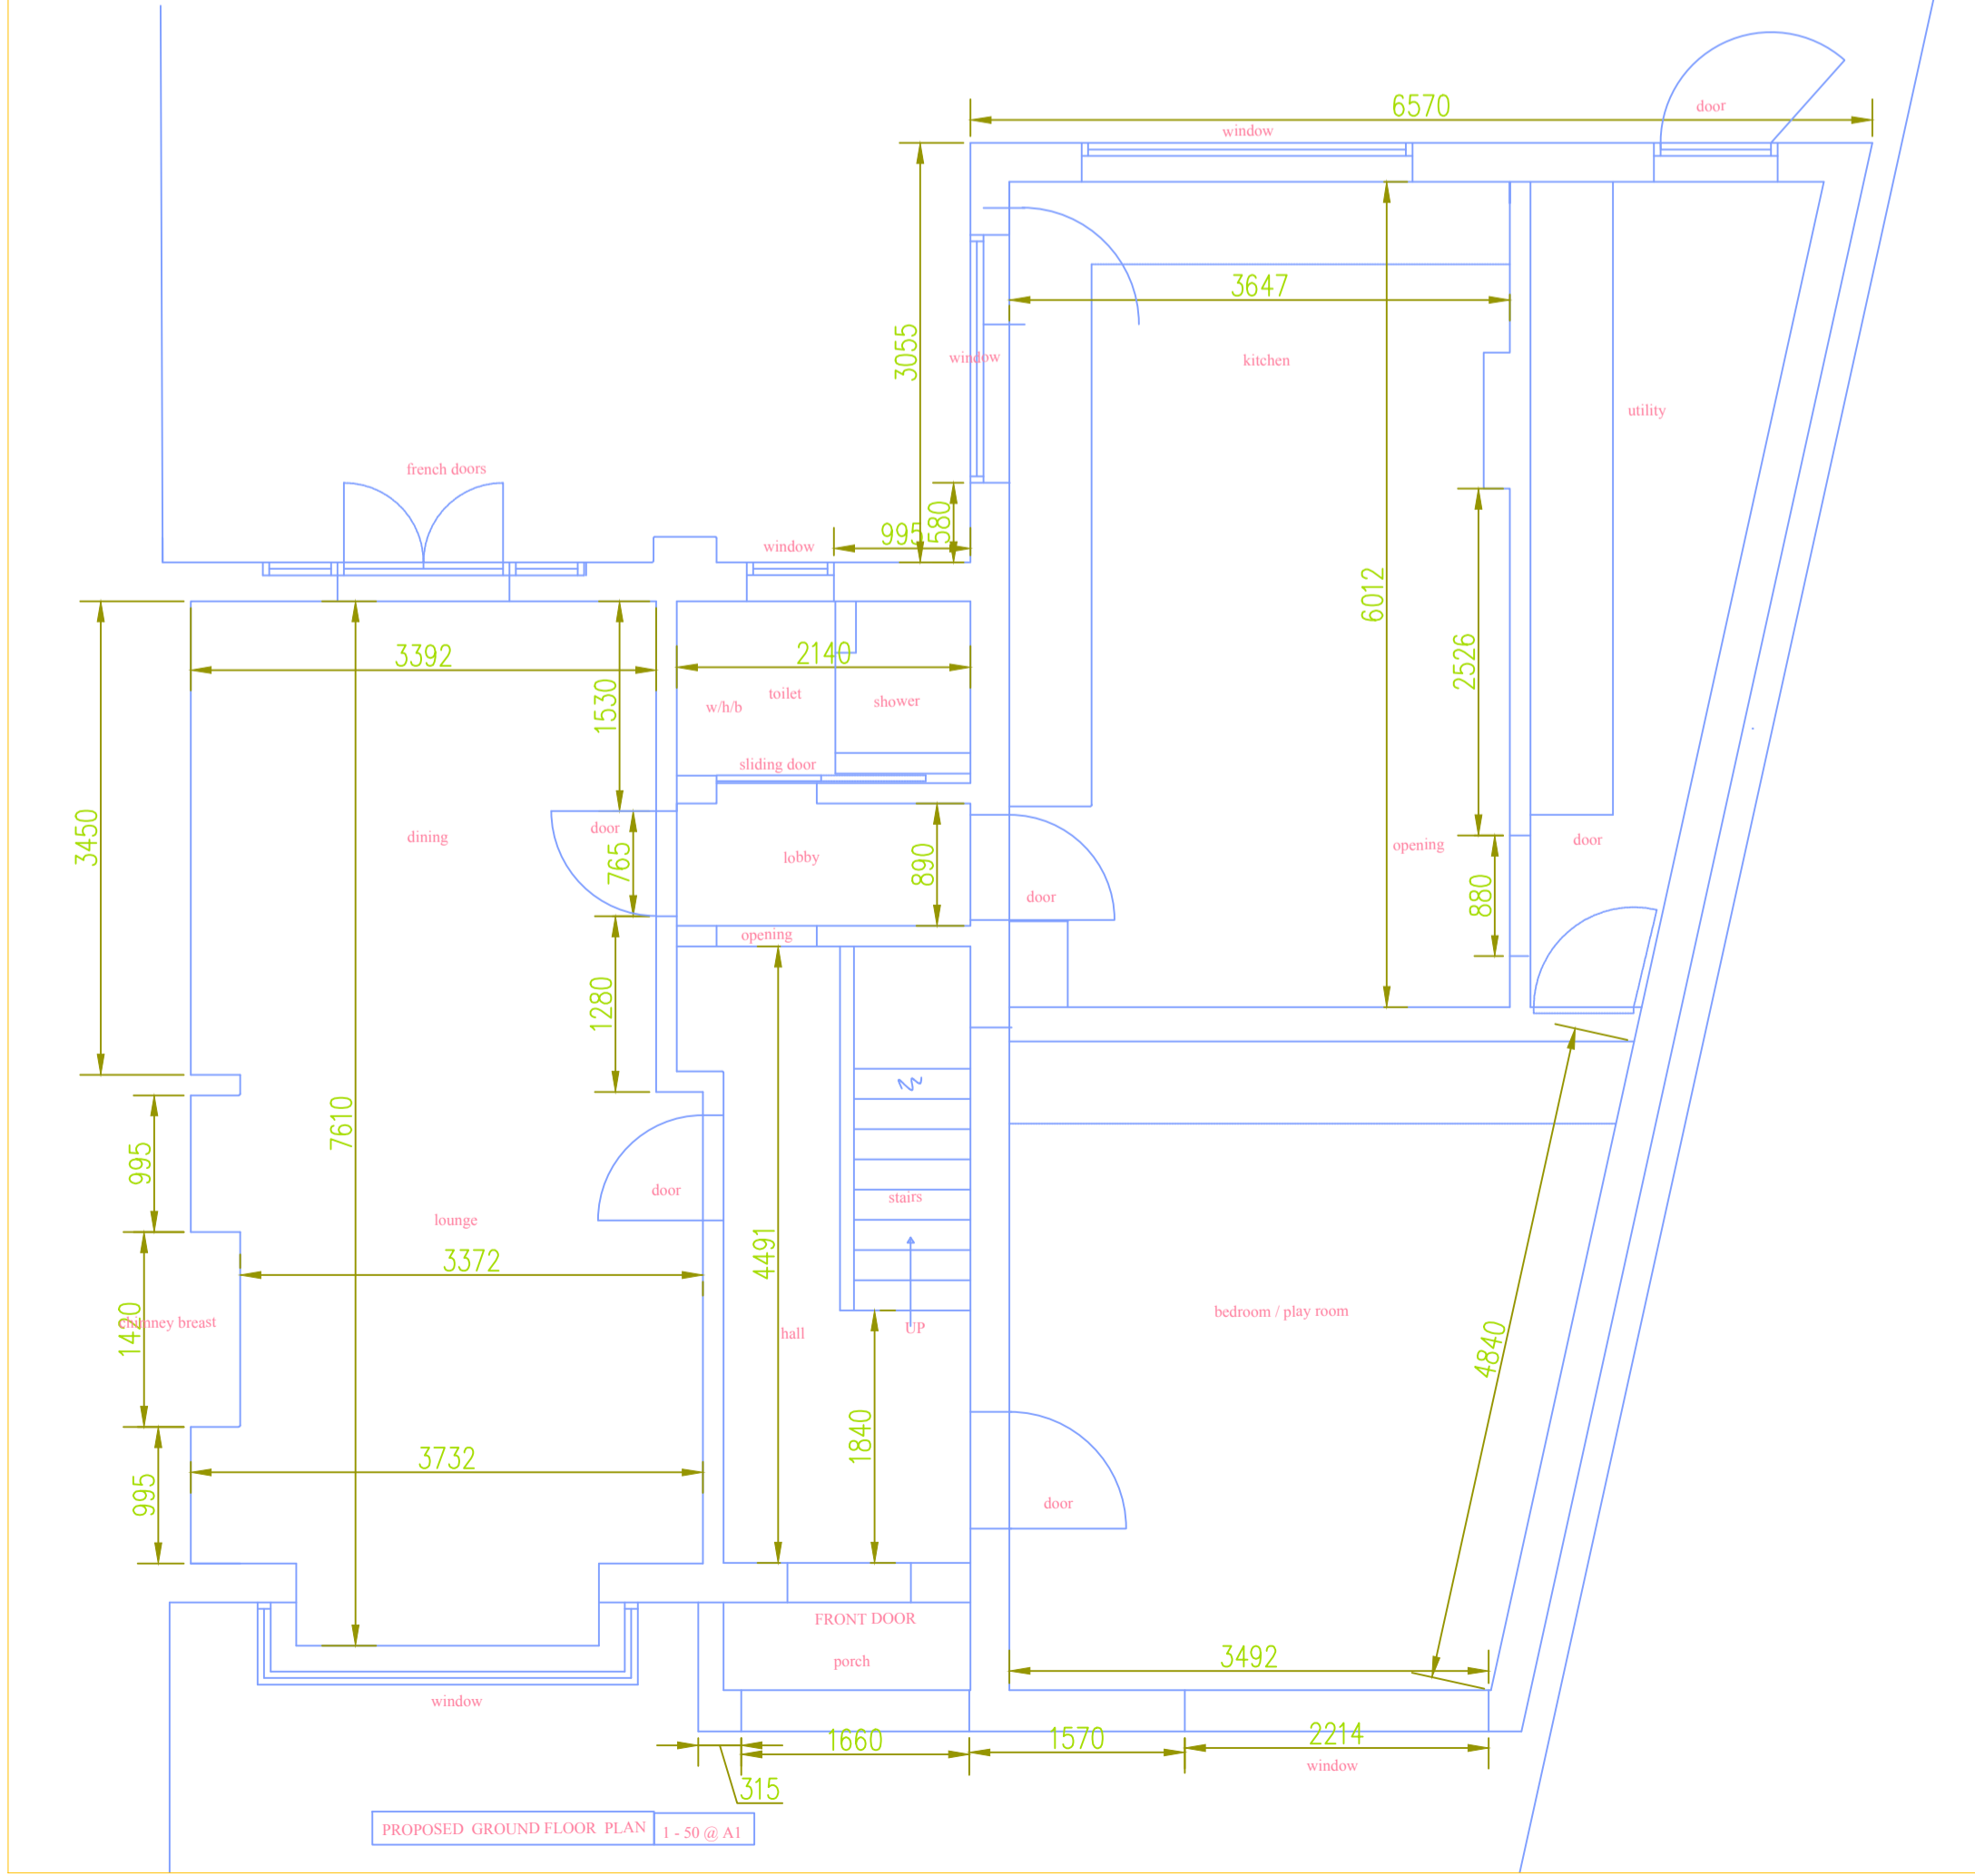

Rev	Description	Chk'd By	Date
DENNIS O'SHAUGHNESSY			
262 BISHOPS RISE HATFIELD HERTS AL109RL Tel, 01707 258291			
Job Ref. NEW FIRST FLOOR EXTENSION			
Package No. PLANNING APPLICATION			
Job No. 2016			
File No. PROPOSED PLANS, ELEVATIONS SECTIONS			
Drg Title: MR AND MRS BASYE 31 SELWYN CRESCENT HATFIELD HERTS AL109NL			
Drawn By: DENNIS O'SHAUGHNESSY			
Drawing No. A1 - 16 - 002			
Scale: 1-50 @A1 Date: 15-06-2017			