


5 - South courtyard elevation (North)
 1 : 200

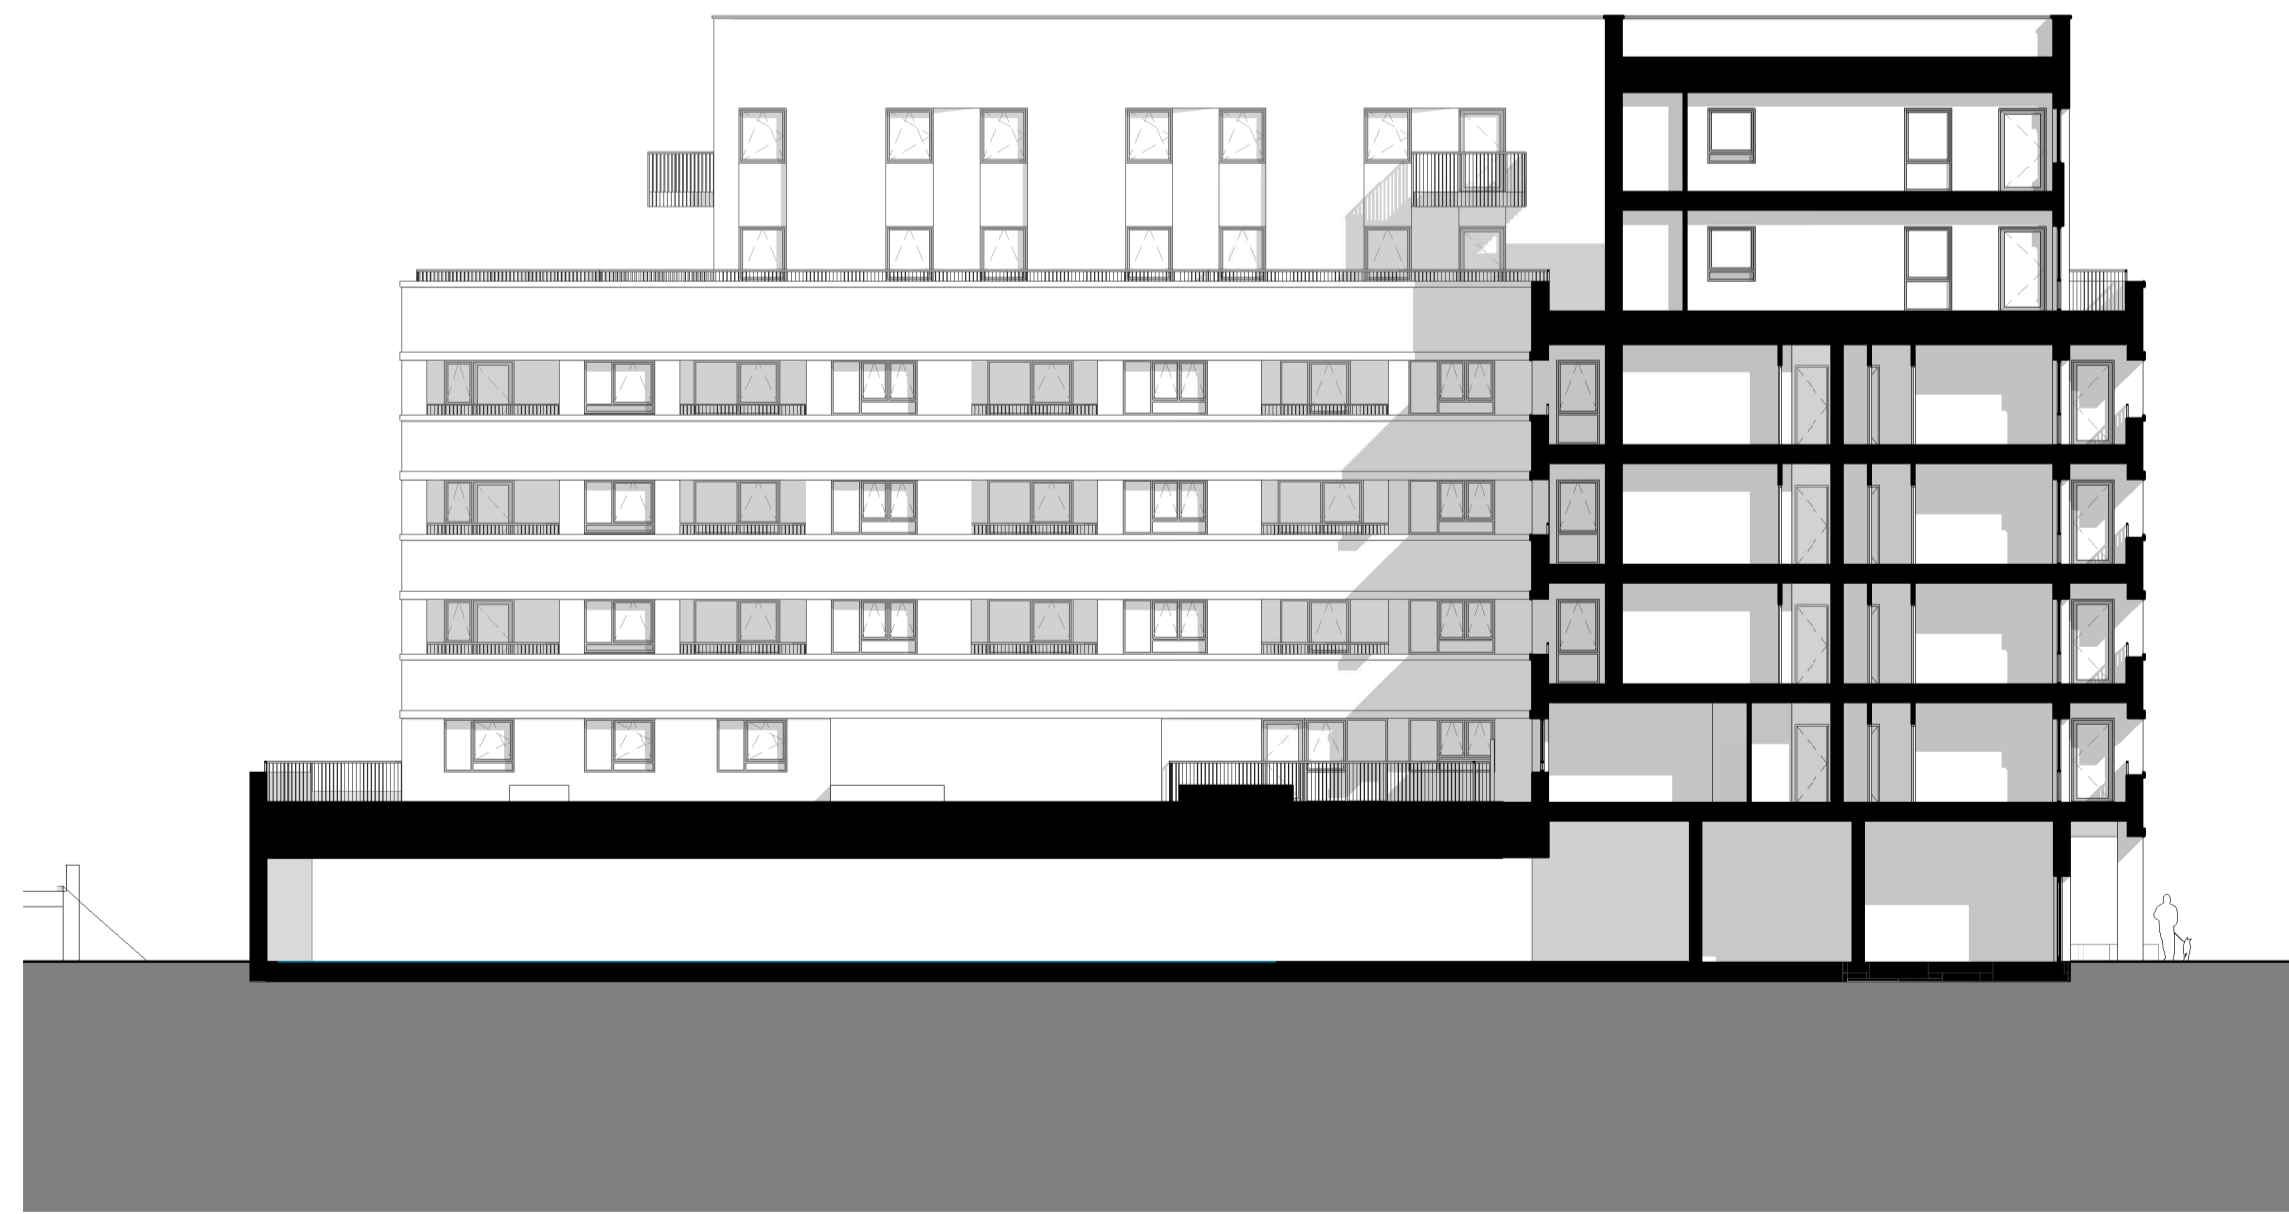

6 - South courtyard elevation (South)
 1 : 200

KEY:	
A	Yellow brick
B	Angled panel Yellow brick
C	White brick
D	Recessed panel White brick
E	White brick soldier course
F	Concrete banding
G	Green glazed brick
H	Dark grey aluminium window/door
I	Dark grey steel balcony/terrace balustrade
J	Dark grey steel canopy
K	Dark grey steel signage
L	Dark grey steel frame
M	Dark grey mesh panel
N	Dark grey mesh door
O	Dark grey louvered panel
P	Dark grey louvered door