


note: all dimensions to be checked on site before commencement of the work. If this drawing exceeds the quantities in any way the architects are to be informed before work is commenced. this drawing is copyright.

revisions (most recent listed below, refer to DS for all revisions)

rev	date	description	drawn	check
PL01	27.05.2022	Issued for Planning Application	PL	SC

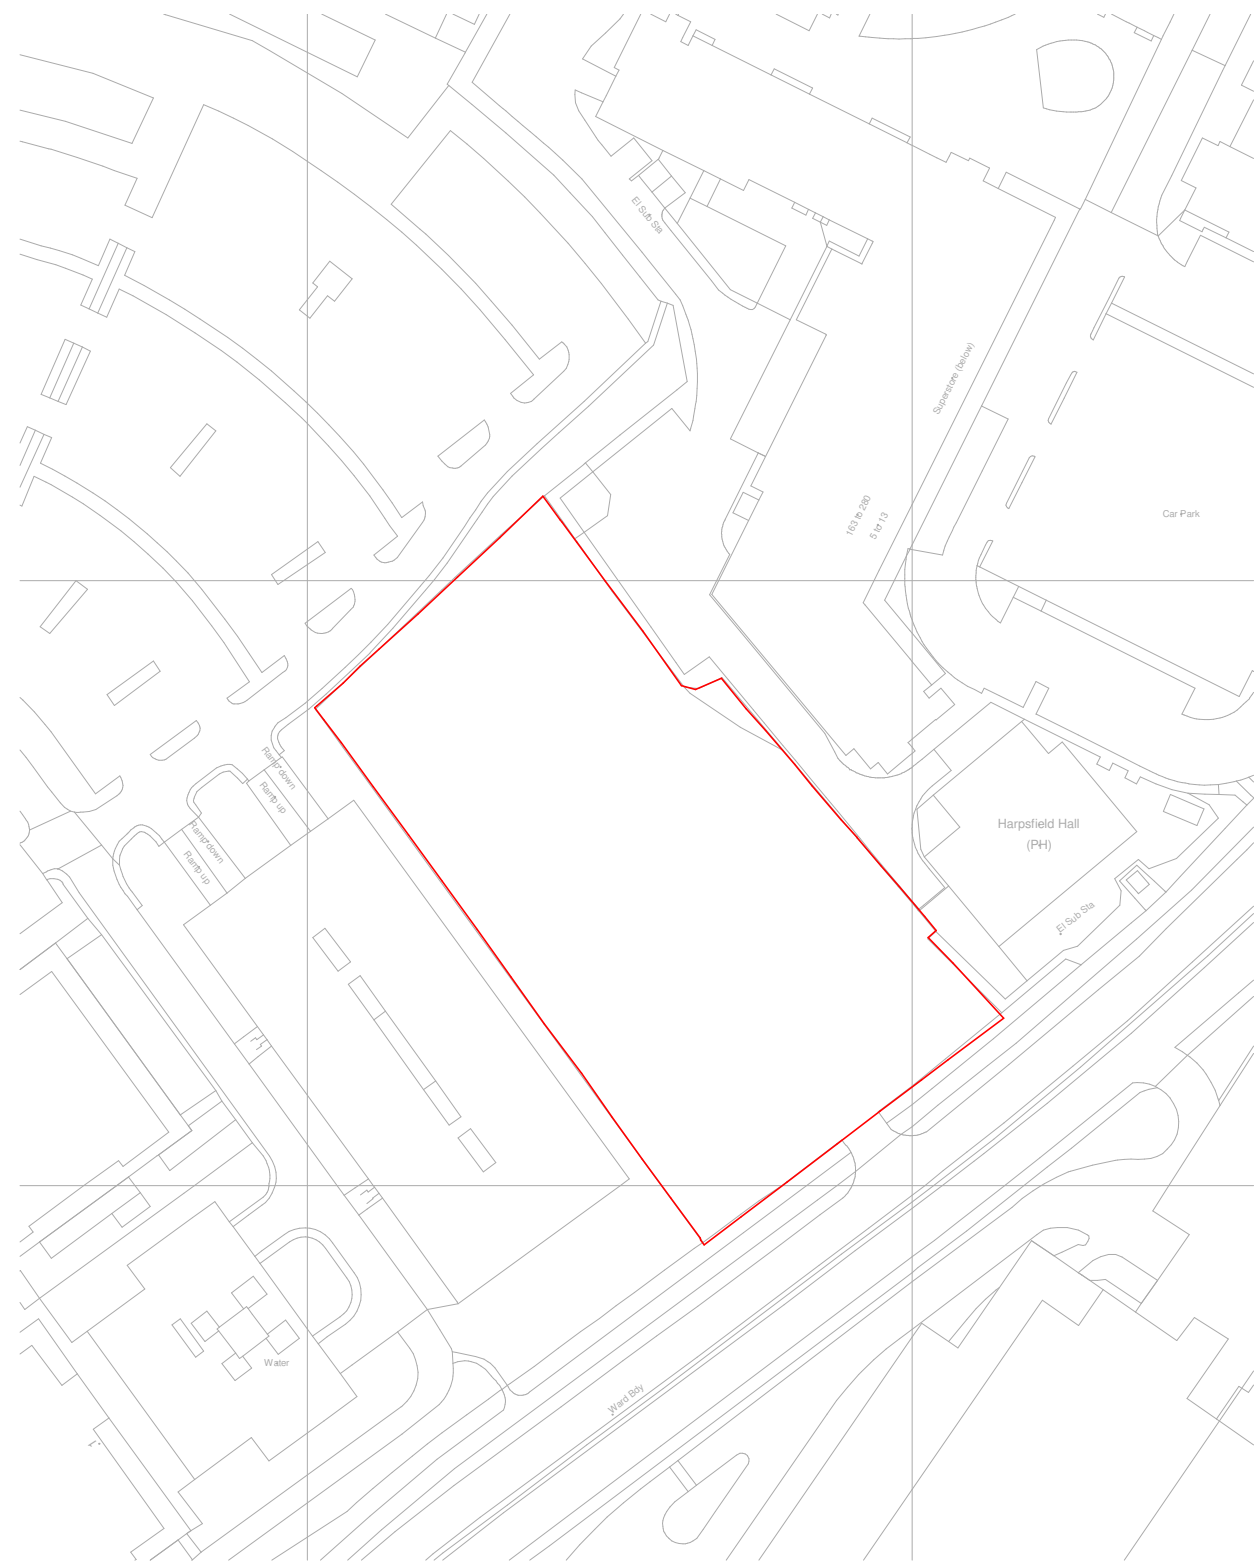

**SP\_OS**  
 1 : 1250

