


GENERAL NOTES

1. All dimensions in millimetres unless otherwise stated.
2. Materials specified unless otherwise stated to all landings in walls and ceiling work.
3. Dimensions are to be obtained on site and not stated off the plan unless otherwise stated.
4. Finished room dimensions may vary to those stated on this plan.
5. Work, although specified, may not be part of the agreed schedule of work/contract.
6. Any changes to the drawing must be endorsed/signed by the Architect or Planning Consultant.
7. Any work specified is to be completed by the contractor.
8. It is the responsibility of the client to ensure that the proposed work complies with all relevant building regulations and all building regulations to be applied to the proposed work.
9. All structural members are to be of the required length of the building. It is the responsibility of the contractor to ensure the required length of any structural member on site.

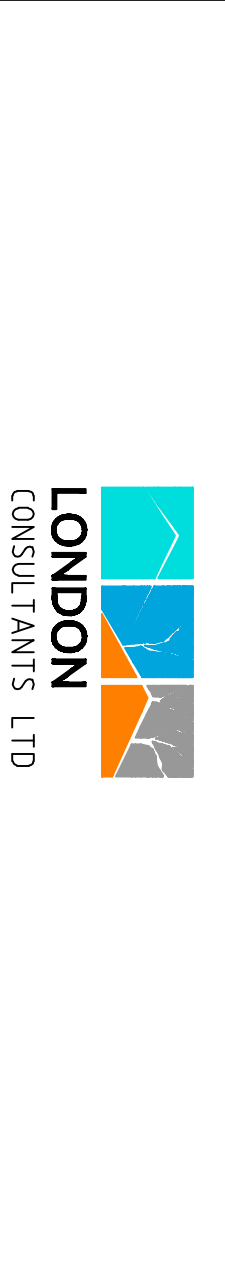

GARAGE CONVERSION

SITE ADDRESS:
9 GORSEWAY

DATE: 18.09.2020

SCALE: 1:100 (A3)

DRAWING NUMBER: GLA-04L

DRAWN: J.V

CHECK: R.K

REV: A