

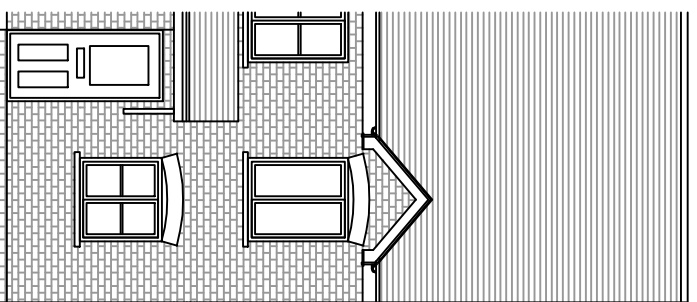



PROPOSED SIDE

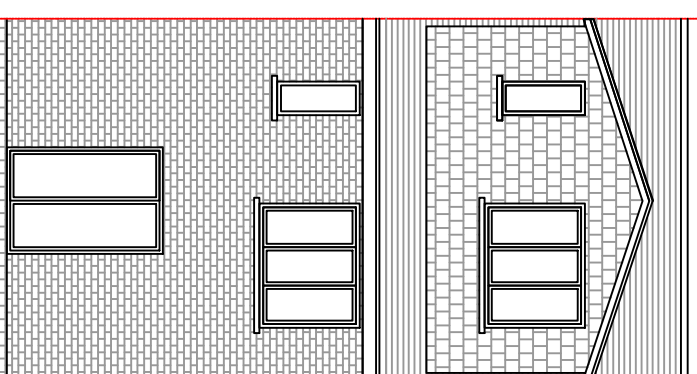

PROPOSED FRONT

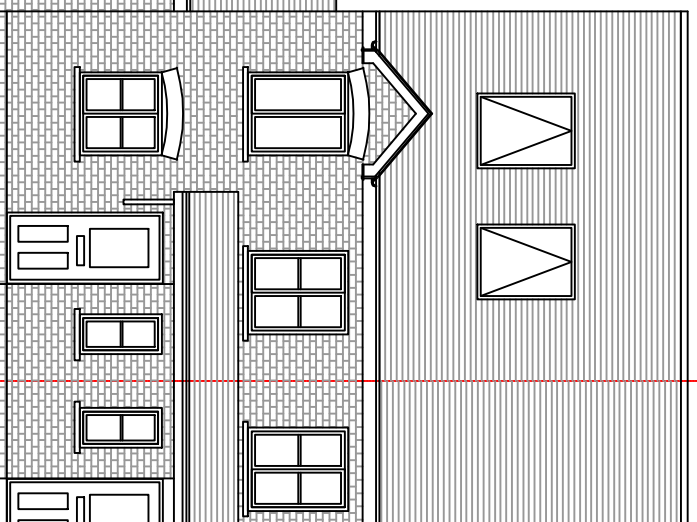

PROPOSED REAR

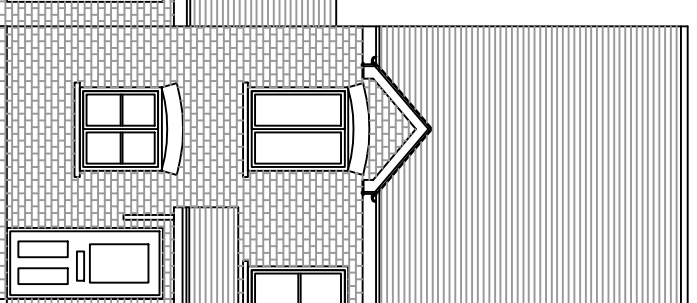

GENERAL NOTES

- All dimensions in millimetres unless stated otherwise.
- Unless specified otherwise elements to all landings in walls and heavy built up.
- Dimensions are to be obtained on site and not scaled off the plan supplied for contractor only.
- Finished room dimensions may vary to those stated on this plan.
- Work, although specified may not be part of the agreed schedule of work/contract.
- Any changes to the drawing must be endorsed/confirmed by the Architect or Building Control Officer/Planning an approved.
- Party Wall Agreements are deemed to be the responsibility of the client unless the Architect is advised to the contrary.
- It is the responsibility of the client to seek for all planning permissions and all building regulations to be complied with.
- All structural members are indicated without the length of fix bearing. It is the responsibility of the contractor to measure the required length of any structural member on site.



GARAGE CONVERSION

**SITE ADDRESS:
9 GORSEWAY**

DATE: 18.09.2020

SCALE: 1:100 (A3)

DRAWING NUMBER: GLA-05L

DRAWN: J.V

CHECK: R.K

REV: A