


THIS INFORMATION IS CONFIDENTIAL AND THE PROPERTY OF SIRIUS. IT IS RELEASED ON CONDITION THAT NONE OF THE INFORMATION SHALL BE DISCLOSED TO ANY THIRD PARTY OR REPRODUCED IN WHOLE OR PART WITHOUT THE PRIOR CONSENT IN WRITING OF SIRIUS.

- KEY**
- OWNERSHIP BOUNDARY
  - PLANNING APPLICATION BOUNDARY (1,550m<sup>2</sup>)

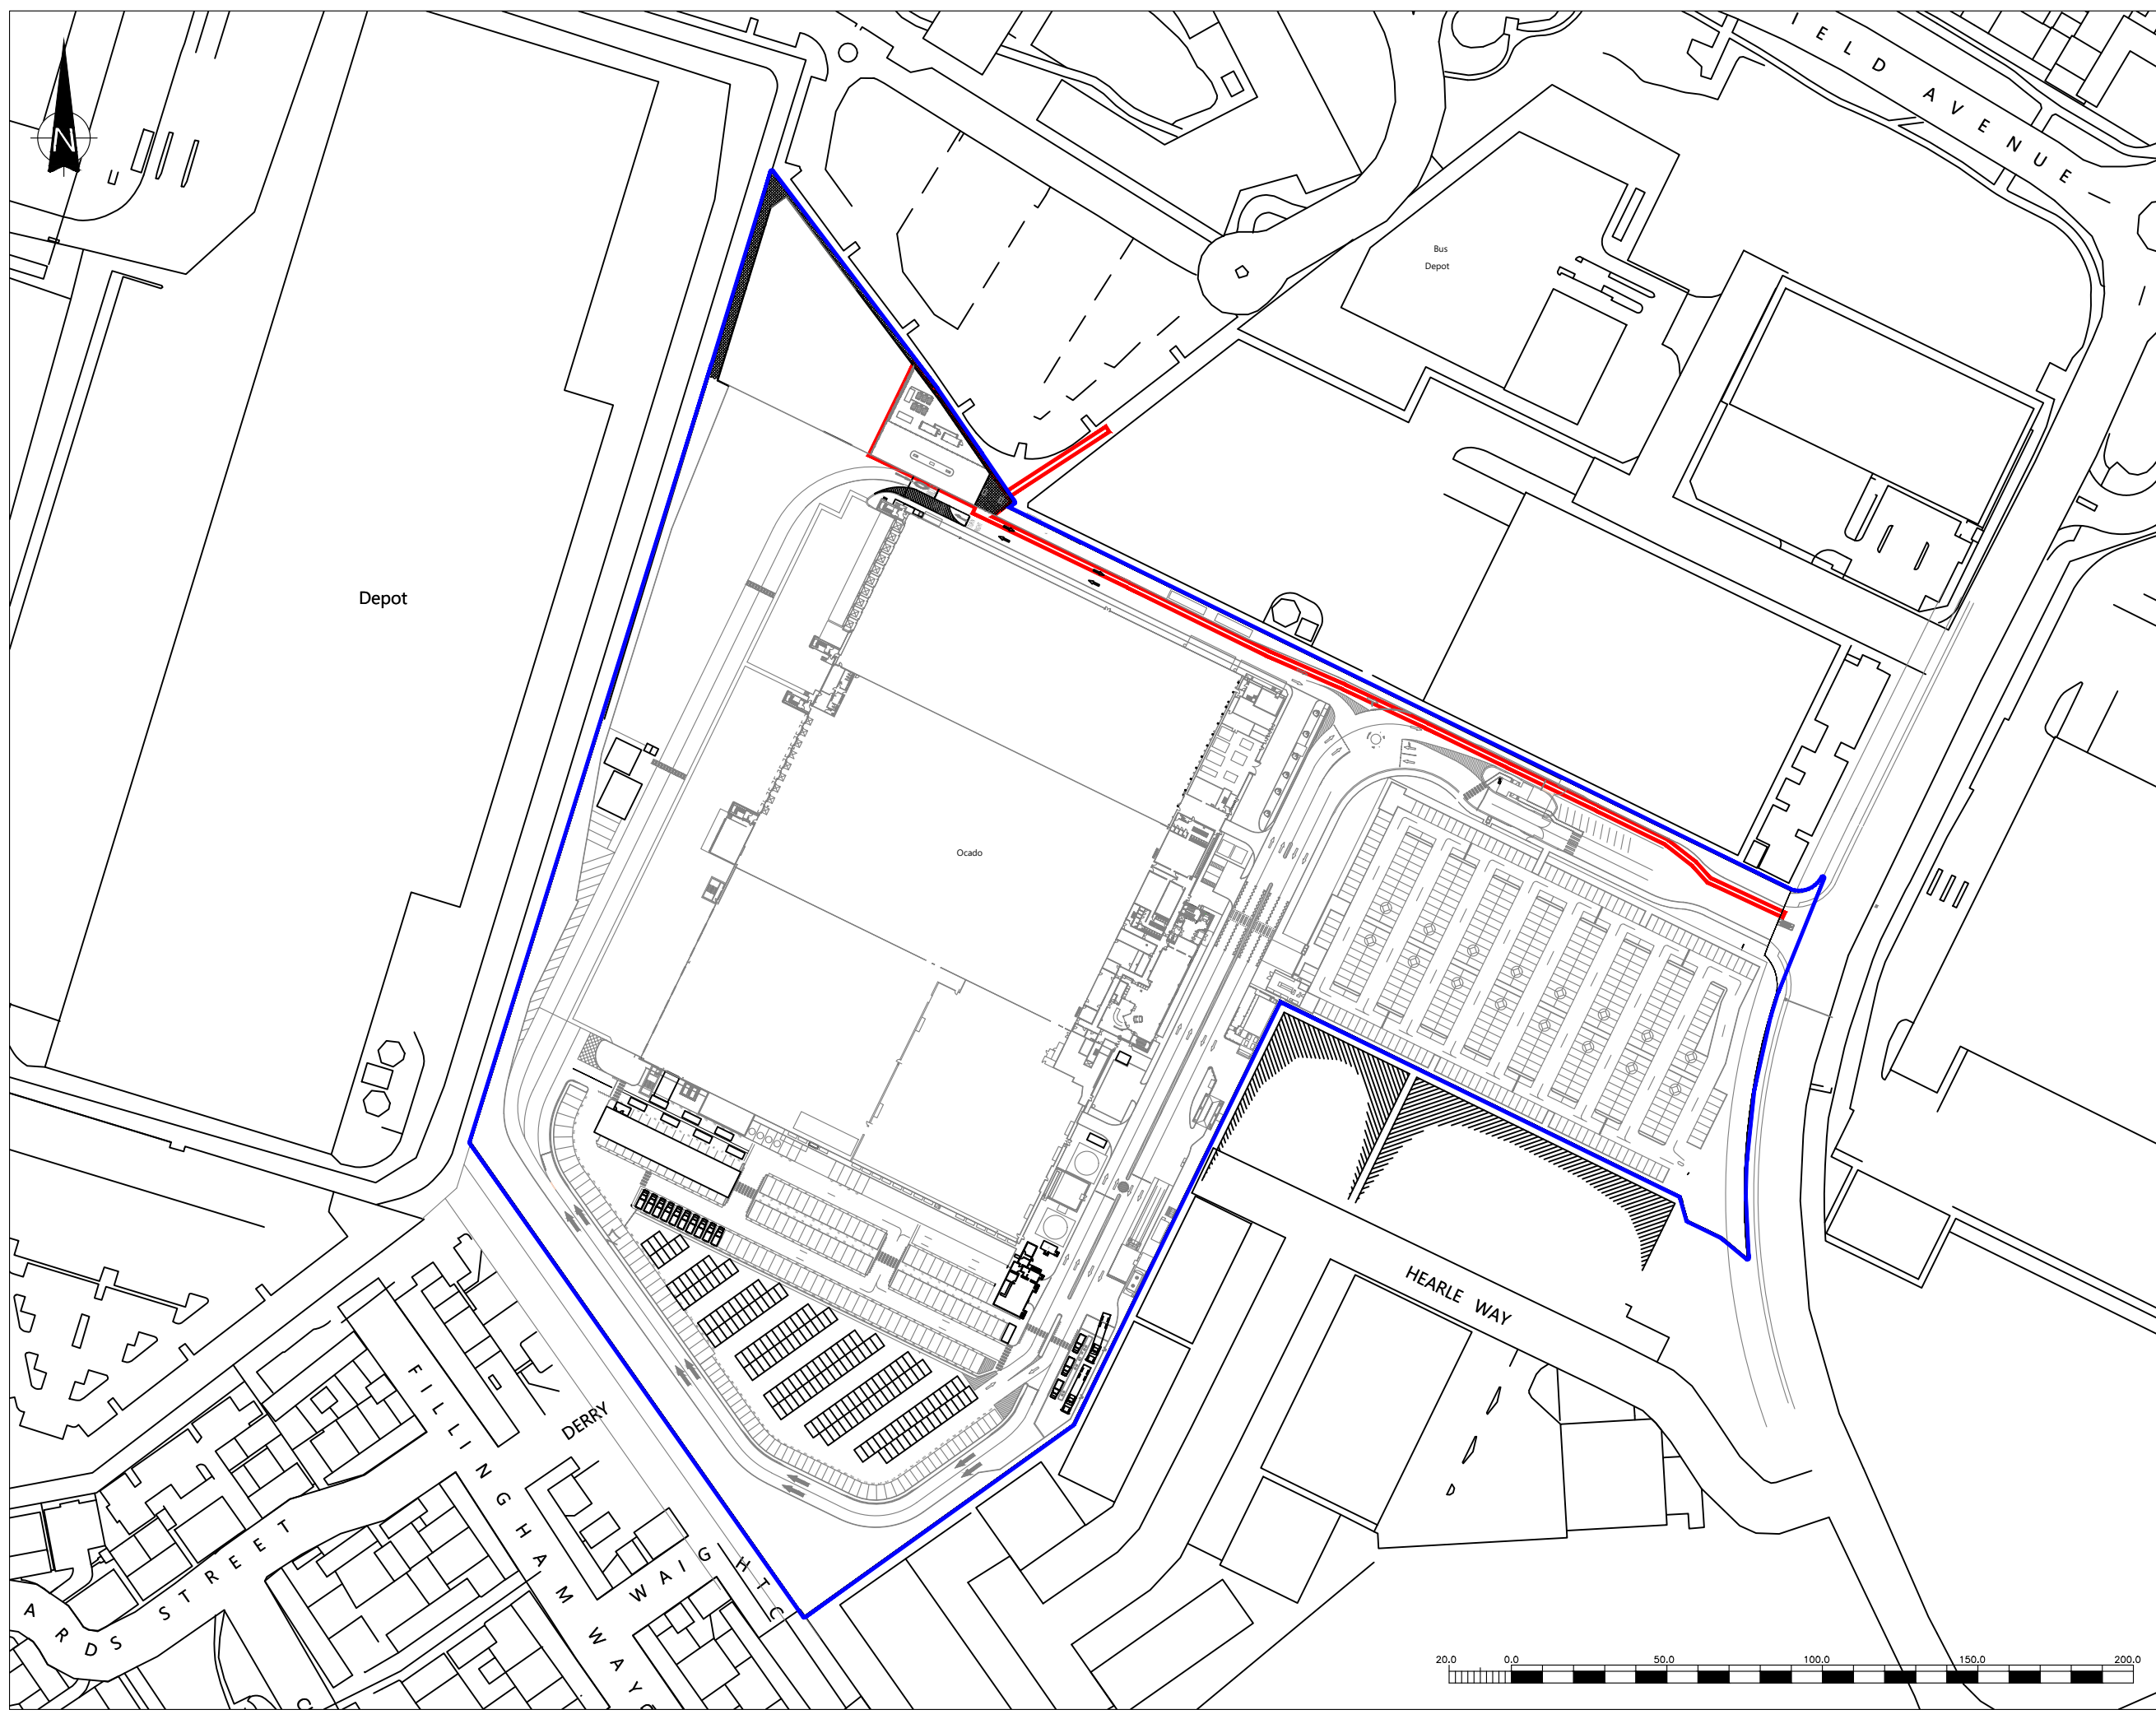

REV	DESCRIPTION	DATE	BY

CLIENT




4245 Park Approach, Thorpe Park, Leeds. LS15 8GB. 0113 264 9960

JOB TITLE  
CNG REFUELLING STATION,  
OCADO, HATFIELD

DRAWING TITLE  
OWNERSHIP BOUNDARY AND  
PLANNING APPLICATION BOUNDARY

DRAWN	DATE	APPROVED	DATE
S.T	15/5/2018	D.B	15/5/2018

SCALE	SHEET	DRAWING NUMBER	REVISION
1:2000	A3L	GR1043/01/02	0