



THIS INFORMATION IS CONFIDENTIAL AND THE PROPERTY OF SIRIUS. IT IS RELEASED ON CONDITION THAT NONE OF THE INFORMATION SHALL BE DISCLOSED TO ANY THIRD PARTY OR REPRODUCED IN WHOLE OR PART WITHOUT THE PRIOR CONSENT IN WRITING OF SIRIUS.


KEY

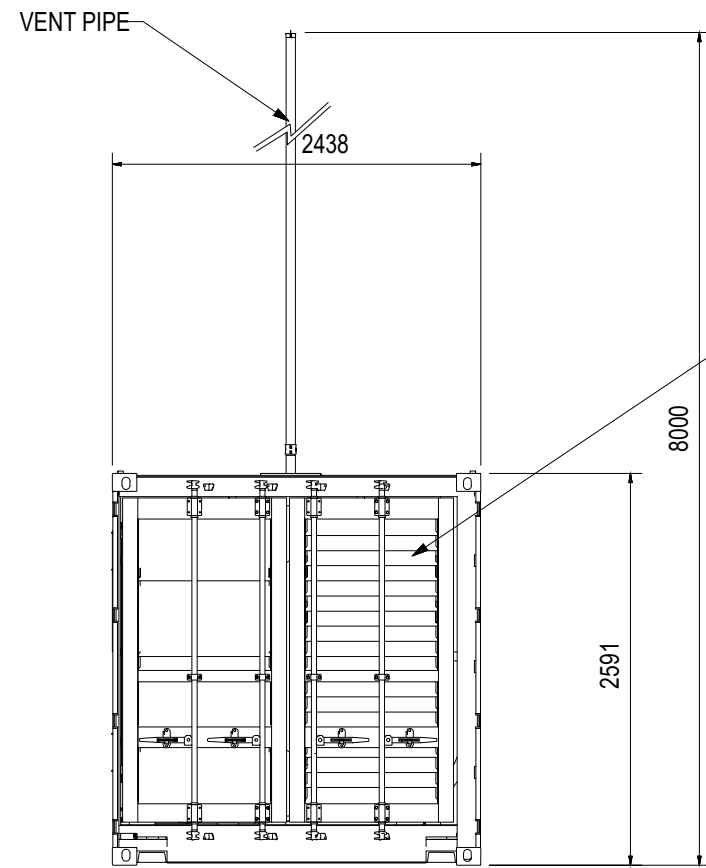


NORTHERN ELEVATION

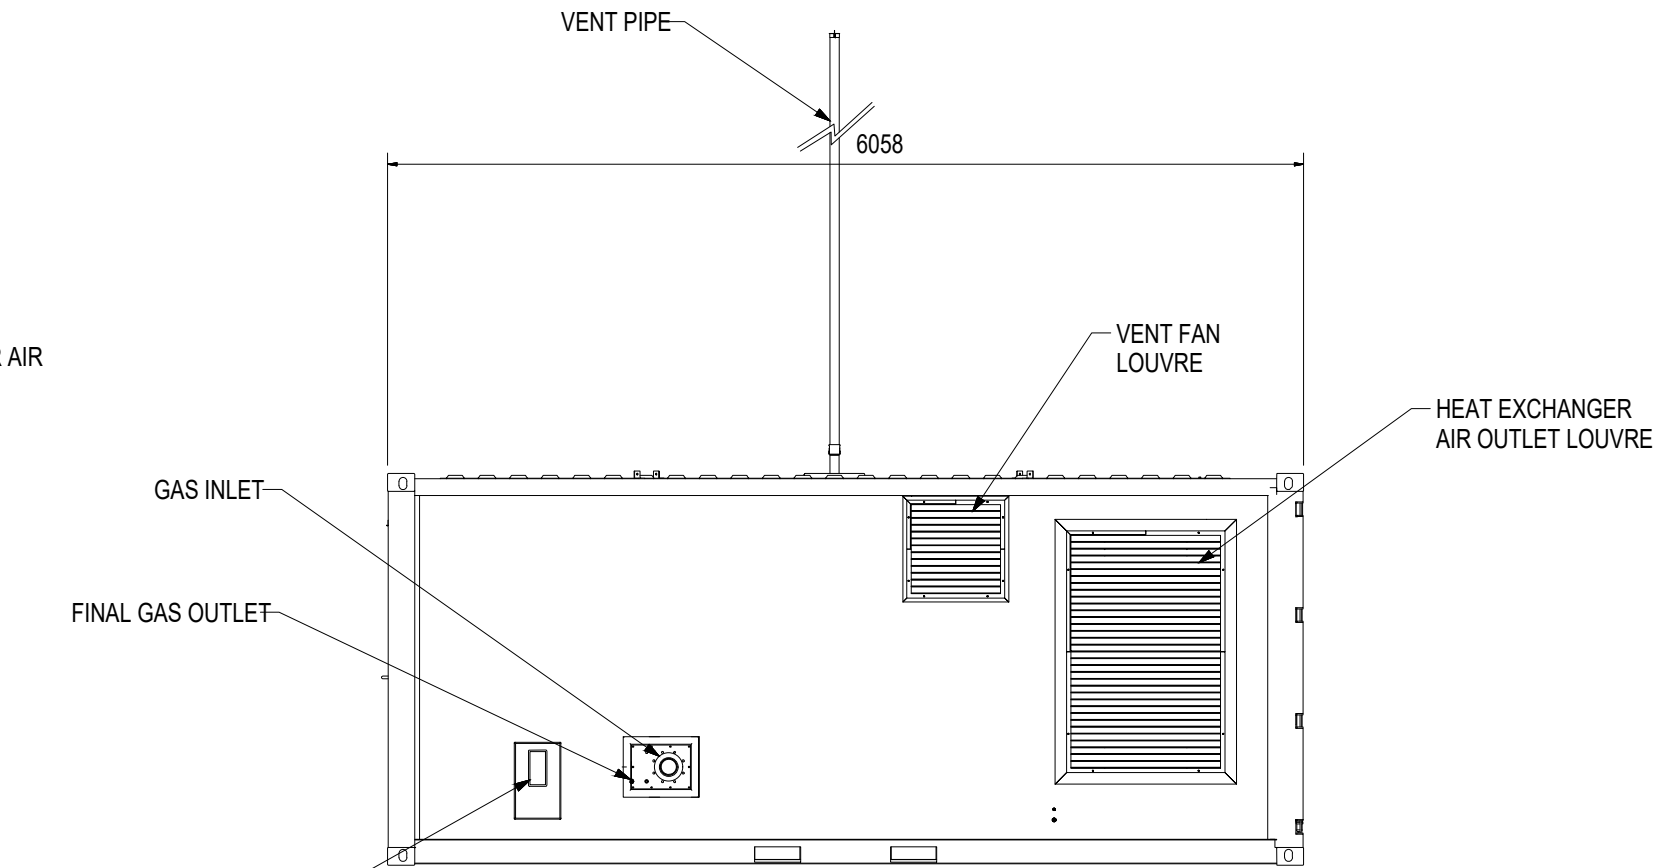


EASTERN ELEVATION

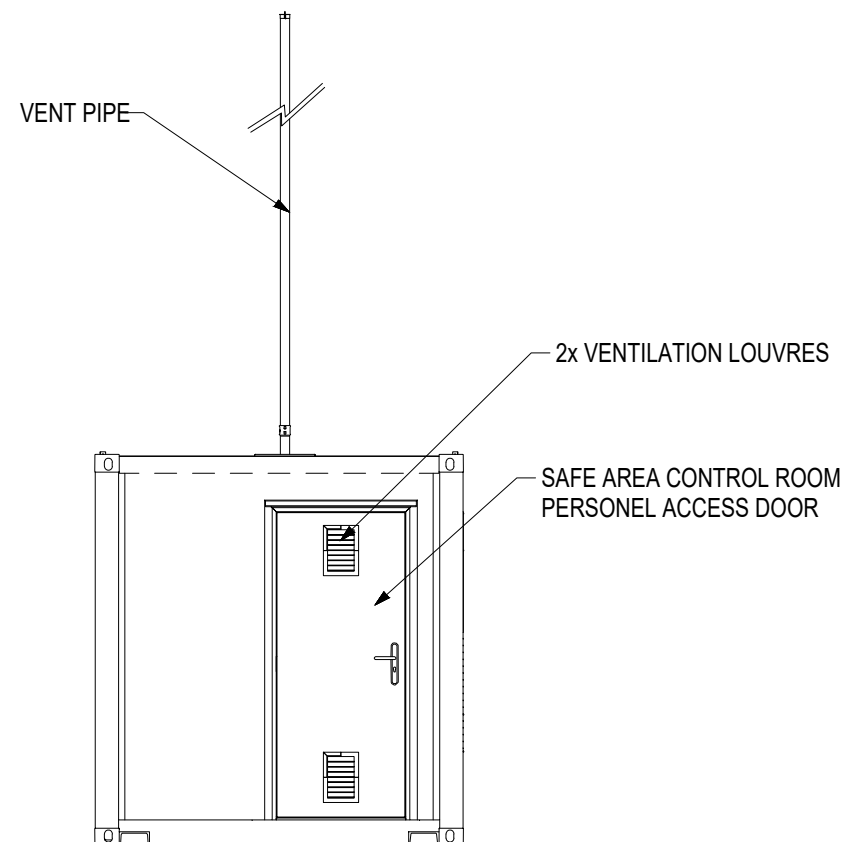

SOUTHERN ELEVATION

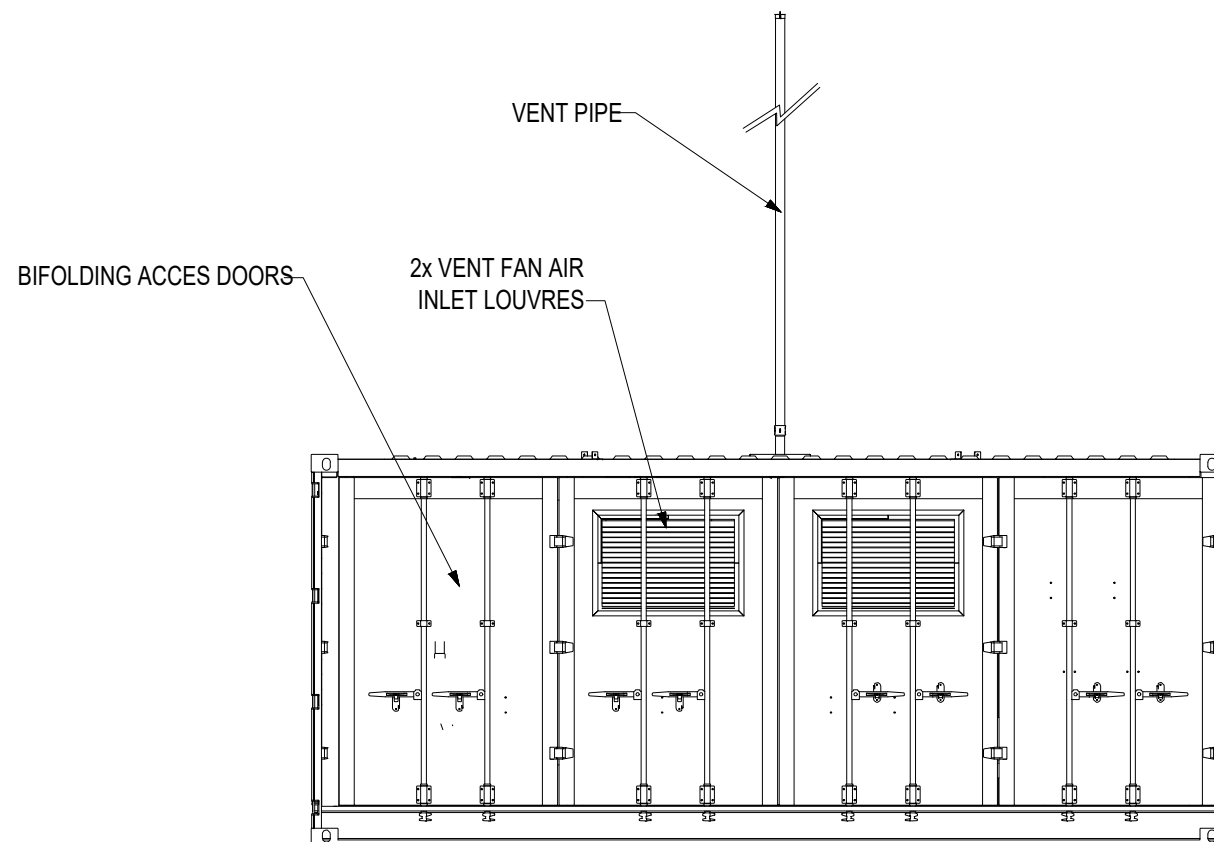

WESTERN ELEVATION

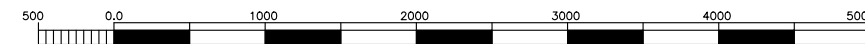

REV	DESCRIPTION	DATE	BY



JOB TITLE
CNG REFUELLING STATION,
OCADO, HATFIELD

DRAWING TITLE
COMPRESSOR HOUSING
ELEVATIONS

DRAWN	DATE	APPROVED	DATE
S.T	15/5/2018	D.B	15/5/2018
SCALE	SHEET	DRAWING NUMBER	REVISION
1:20	A3L	GR1043/01/06	0