



PROPOSED EXTENSIONS AND ALTERATIONS AT 17 KINGSMEAD, CUFFLEY, HERTS.

AMENDMENT  
12 MAR 2014  
S6/2014/0227/FP

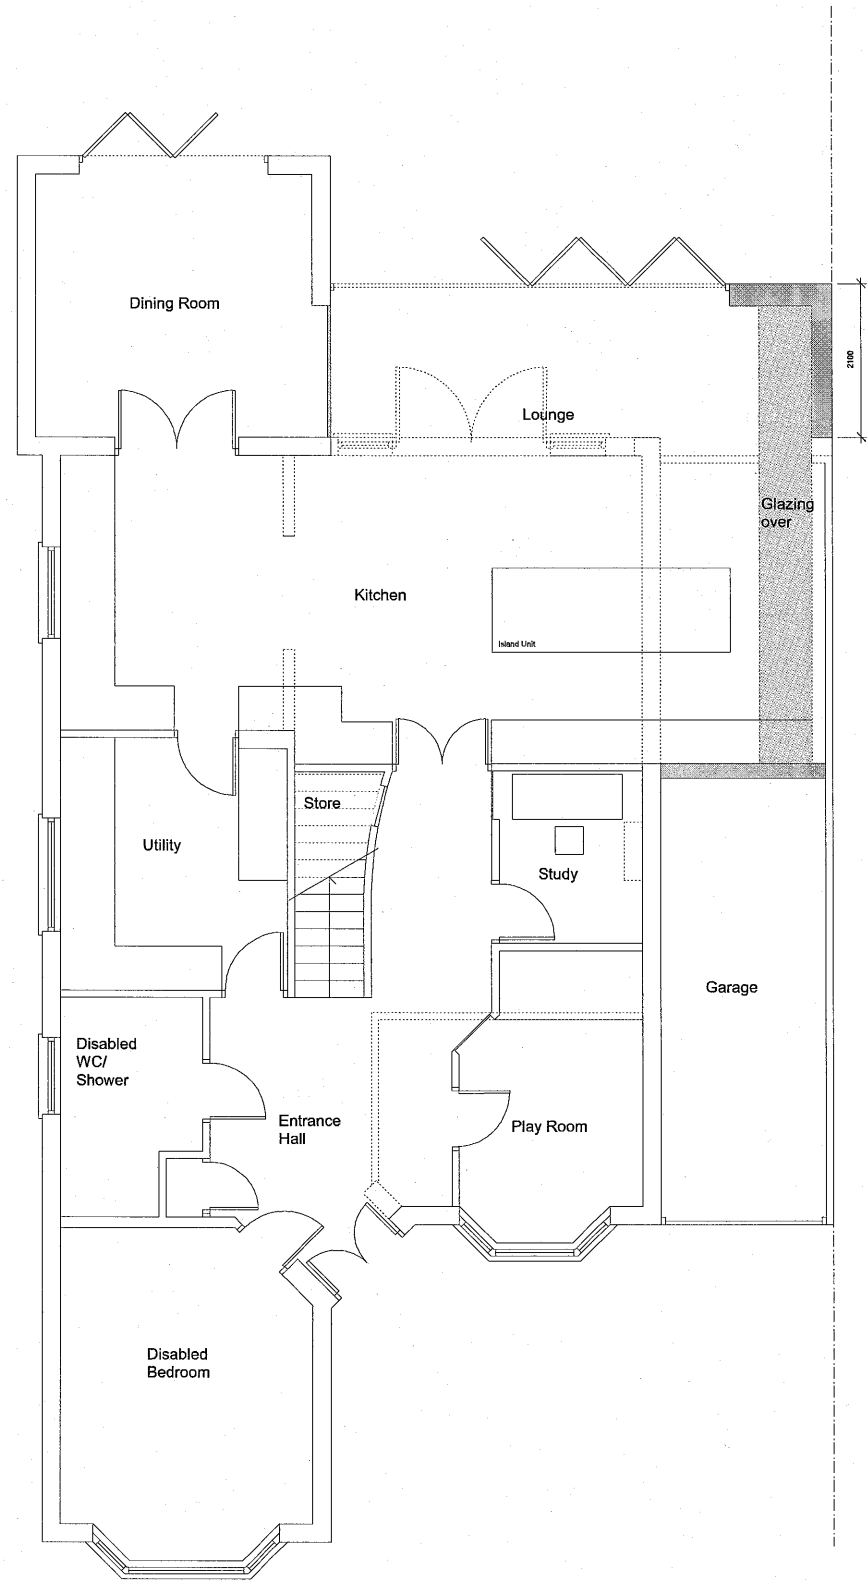


GROUND FLOOR PLAN 1:50

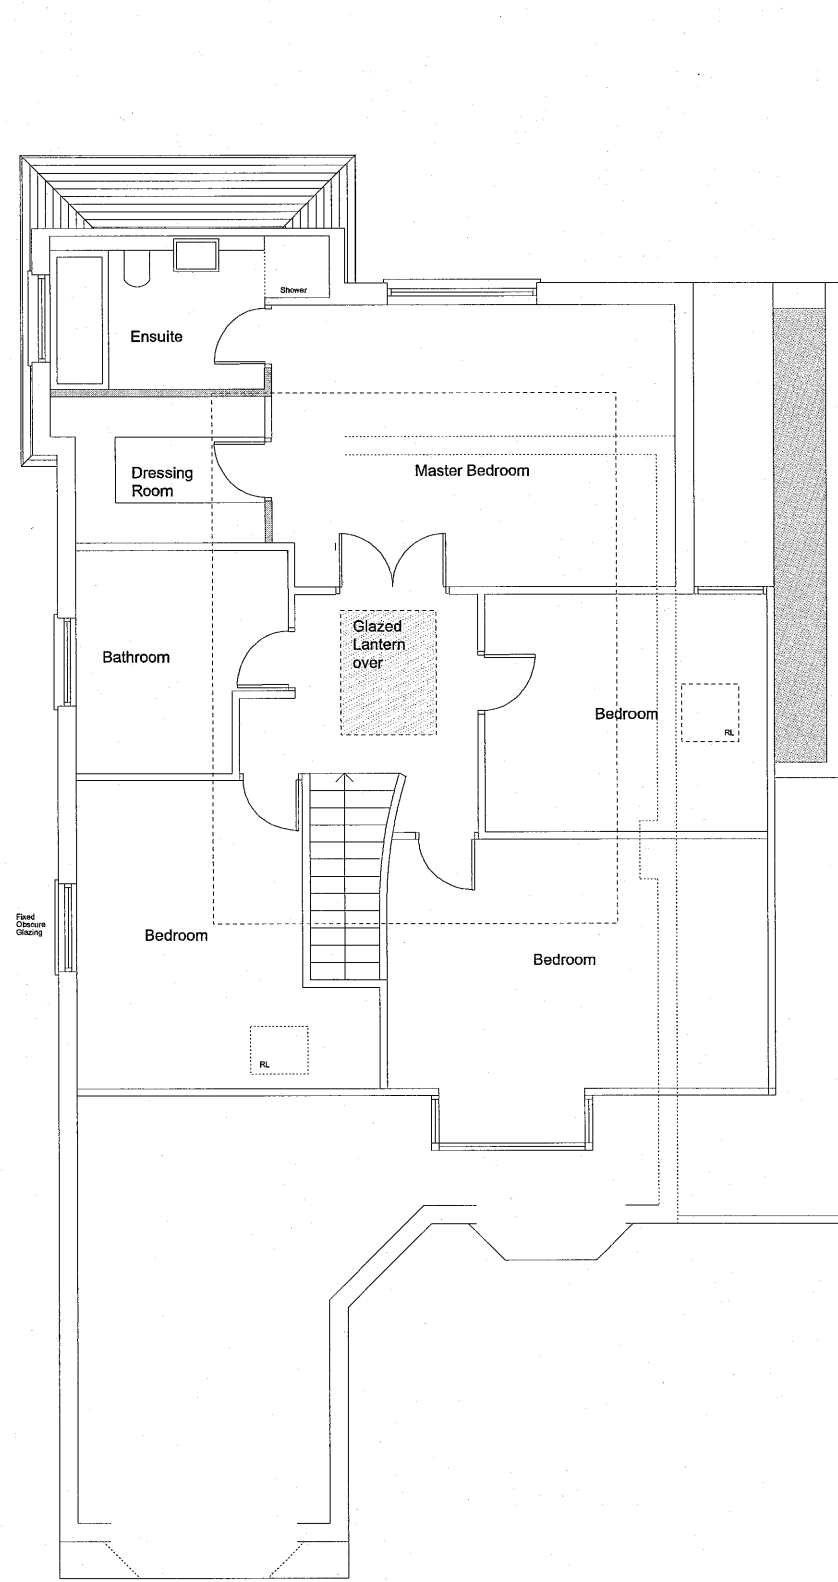

FIRST FLOOR PLAN 1:50

1:50@A1

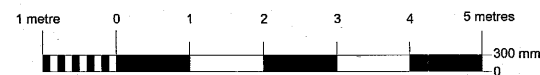

PLANNING