


GROUND FLOOR PLAN 1:50

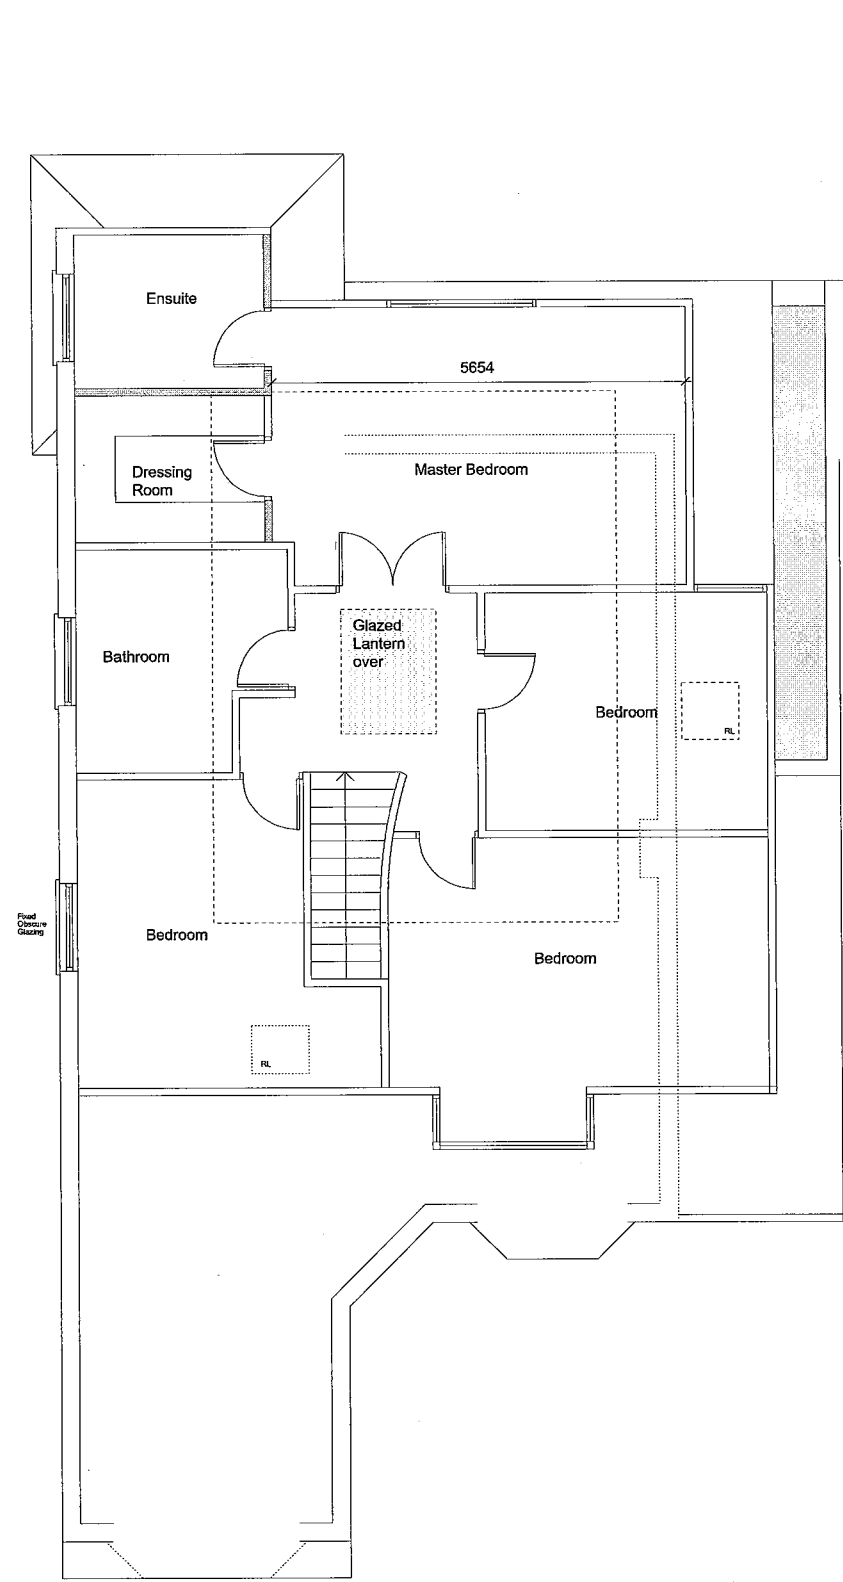

FIRST FLOOR PLAN 1:50

1:50@A1

