


Land off Kingsmead Cuffley

MATERIALS:


Window - grey powder coated aluminum windows
 Brick - Yellow London Stock
 Roof tile - grey slate
 Stone window/door surround
 Leadwork/GRP to dormer roof canopies
 Front Entrance Door - solid timber

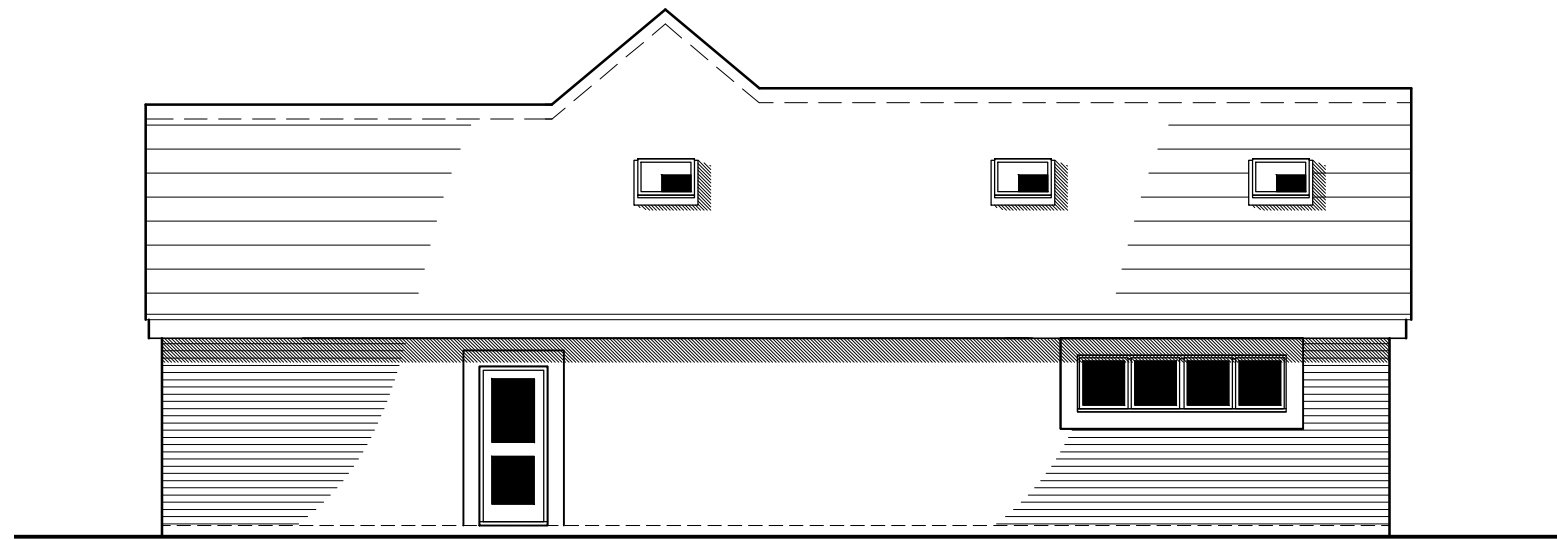

Side




Rear

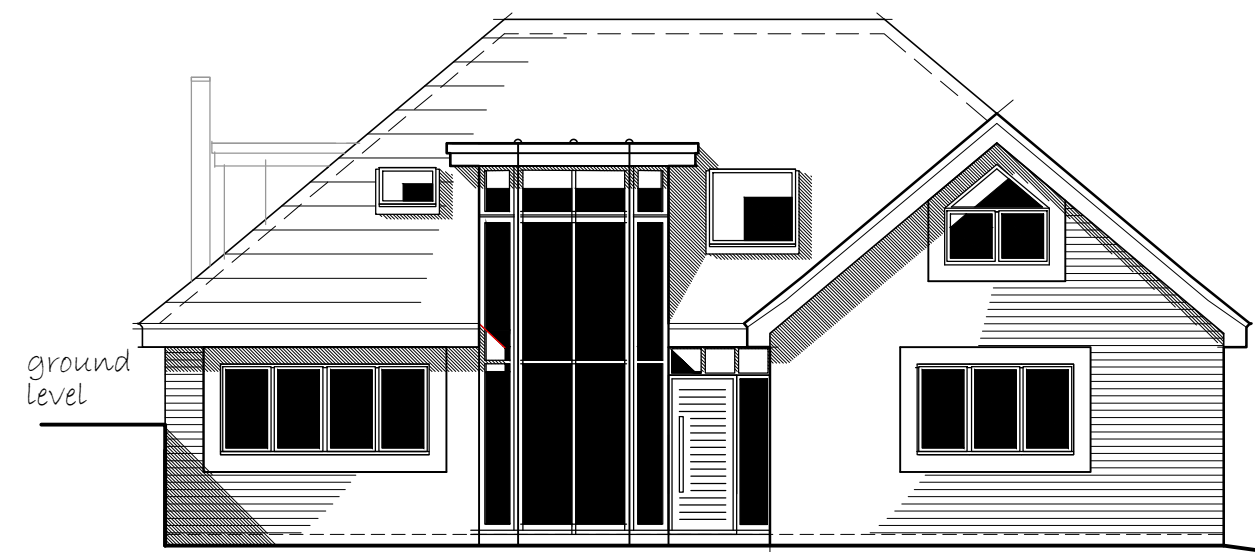

Front

Elevations

Chalet Bungalow Design - Grylls

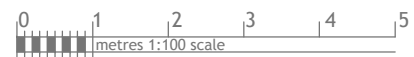

 Architectural Design & Development Consultants	Title Proposed development : Land off Kingsmead, CUFFLEY		Detail GRYLLES - ELEVATIONS 1/2	
	Date July 2014		Job Ref 1374	
Scale 1:100		Drg No. 3pl 05	Rev. A3	