


SIDE ELEVATION SCALE/1:100

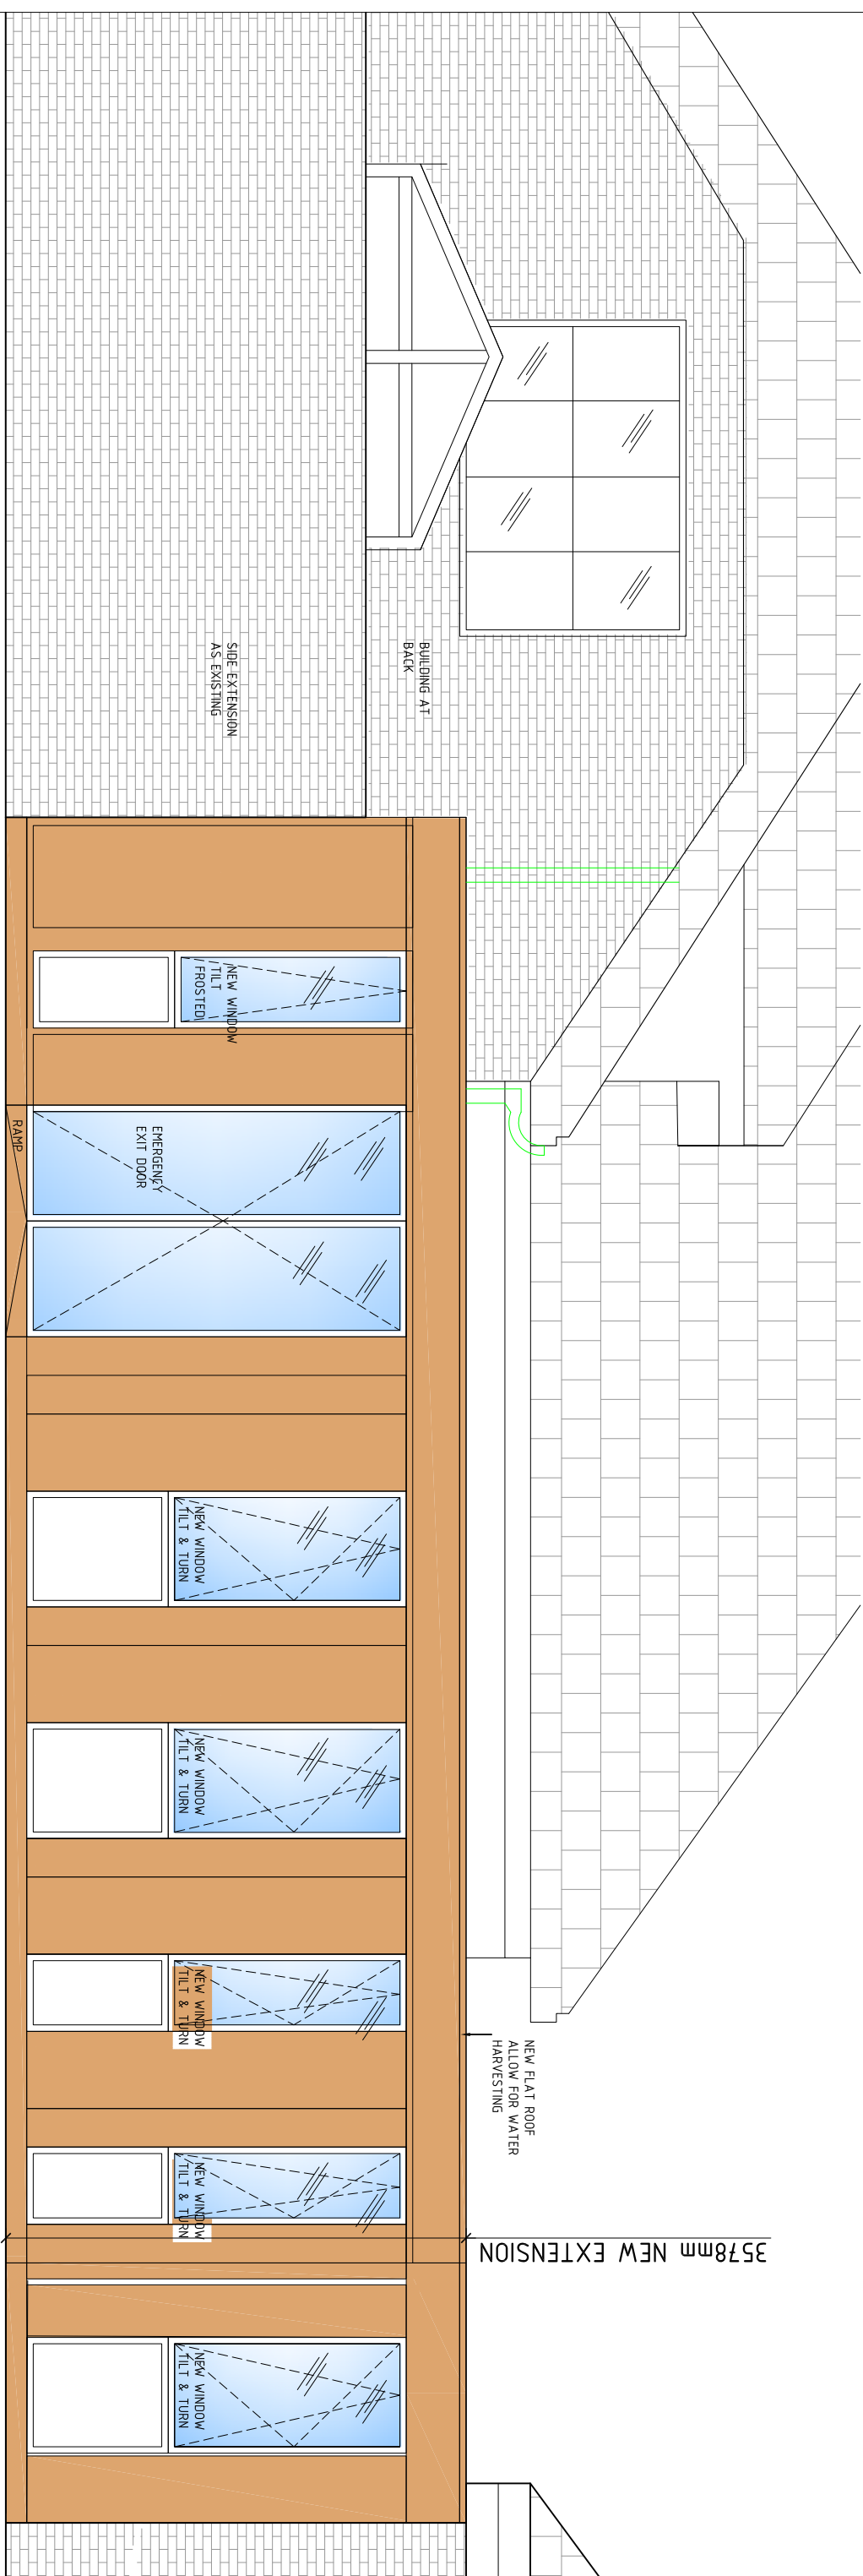

SIDE ELEVATION SCALE/1:50

REV	DATE	BY	DESCRIPTION	CHK	CLIENT:	PROJECT:	SCALE:	DESIGN/DRAWN:	CHECKED:	DATE:	© Copyright to all designs, notes and drawings remains with P-U-R-A LTD subject to written authorization. • All dimensions in mm unless noted otherwise. • All dimensions and levels to be checked on site. Their accuracy cannot be guaranteed and therefore cannot be used for fabrication, manufacture or construction. • Contractor to verify and to be responsible for all requirements and restrictions due to local rules. Contractor to report if there is any discrepancy in the drawings to P-U-R-A LTD in time to specify alternatives. • Do not scale from this drawing.	P-U-R-A Ltd 36 Gloucester Avenue, Primrose Hill NW1 7BB - LONDON info.uk@p-u-r-a.com www.p-u-r-a.com +44 (0)2072 840 753
20.07.15	CH	-	PLANNING	CH	GREEN LANES SCHOOL	GREEN LANES SCHOOL EXTENSION	1:100/1:50	AL	A211	20.07.15		
DRAWING STATUS:					LEAD DESIGNER:	DRAWING TITLE:	FORMAT:	PROJECT No:	DRAWING No:	REV:		
					P-U-R-A LTD	PROPOSED SIDE ELEVATION	A3	1013	A211	1		

