



EXISTING GROUND FLOOR

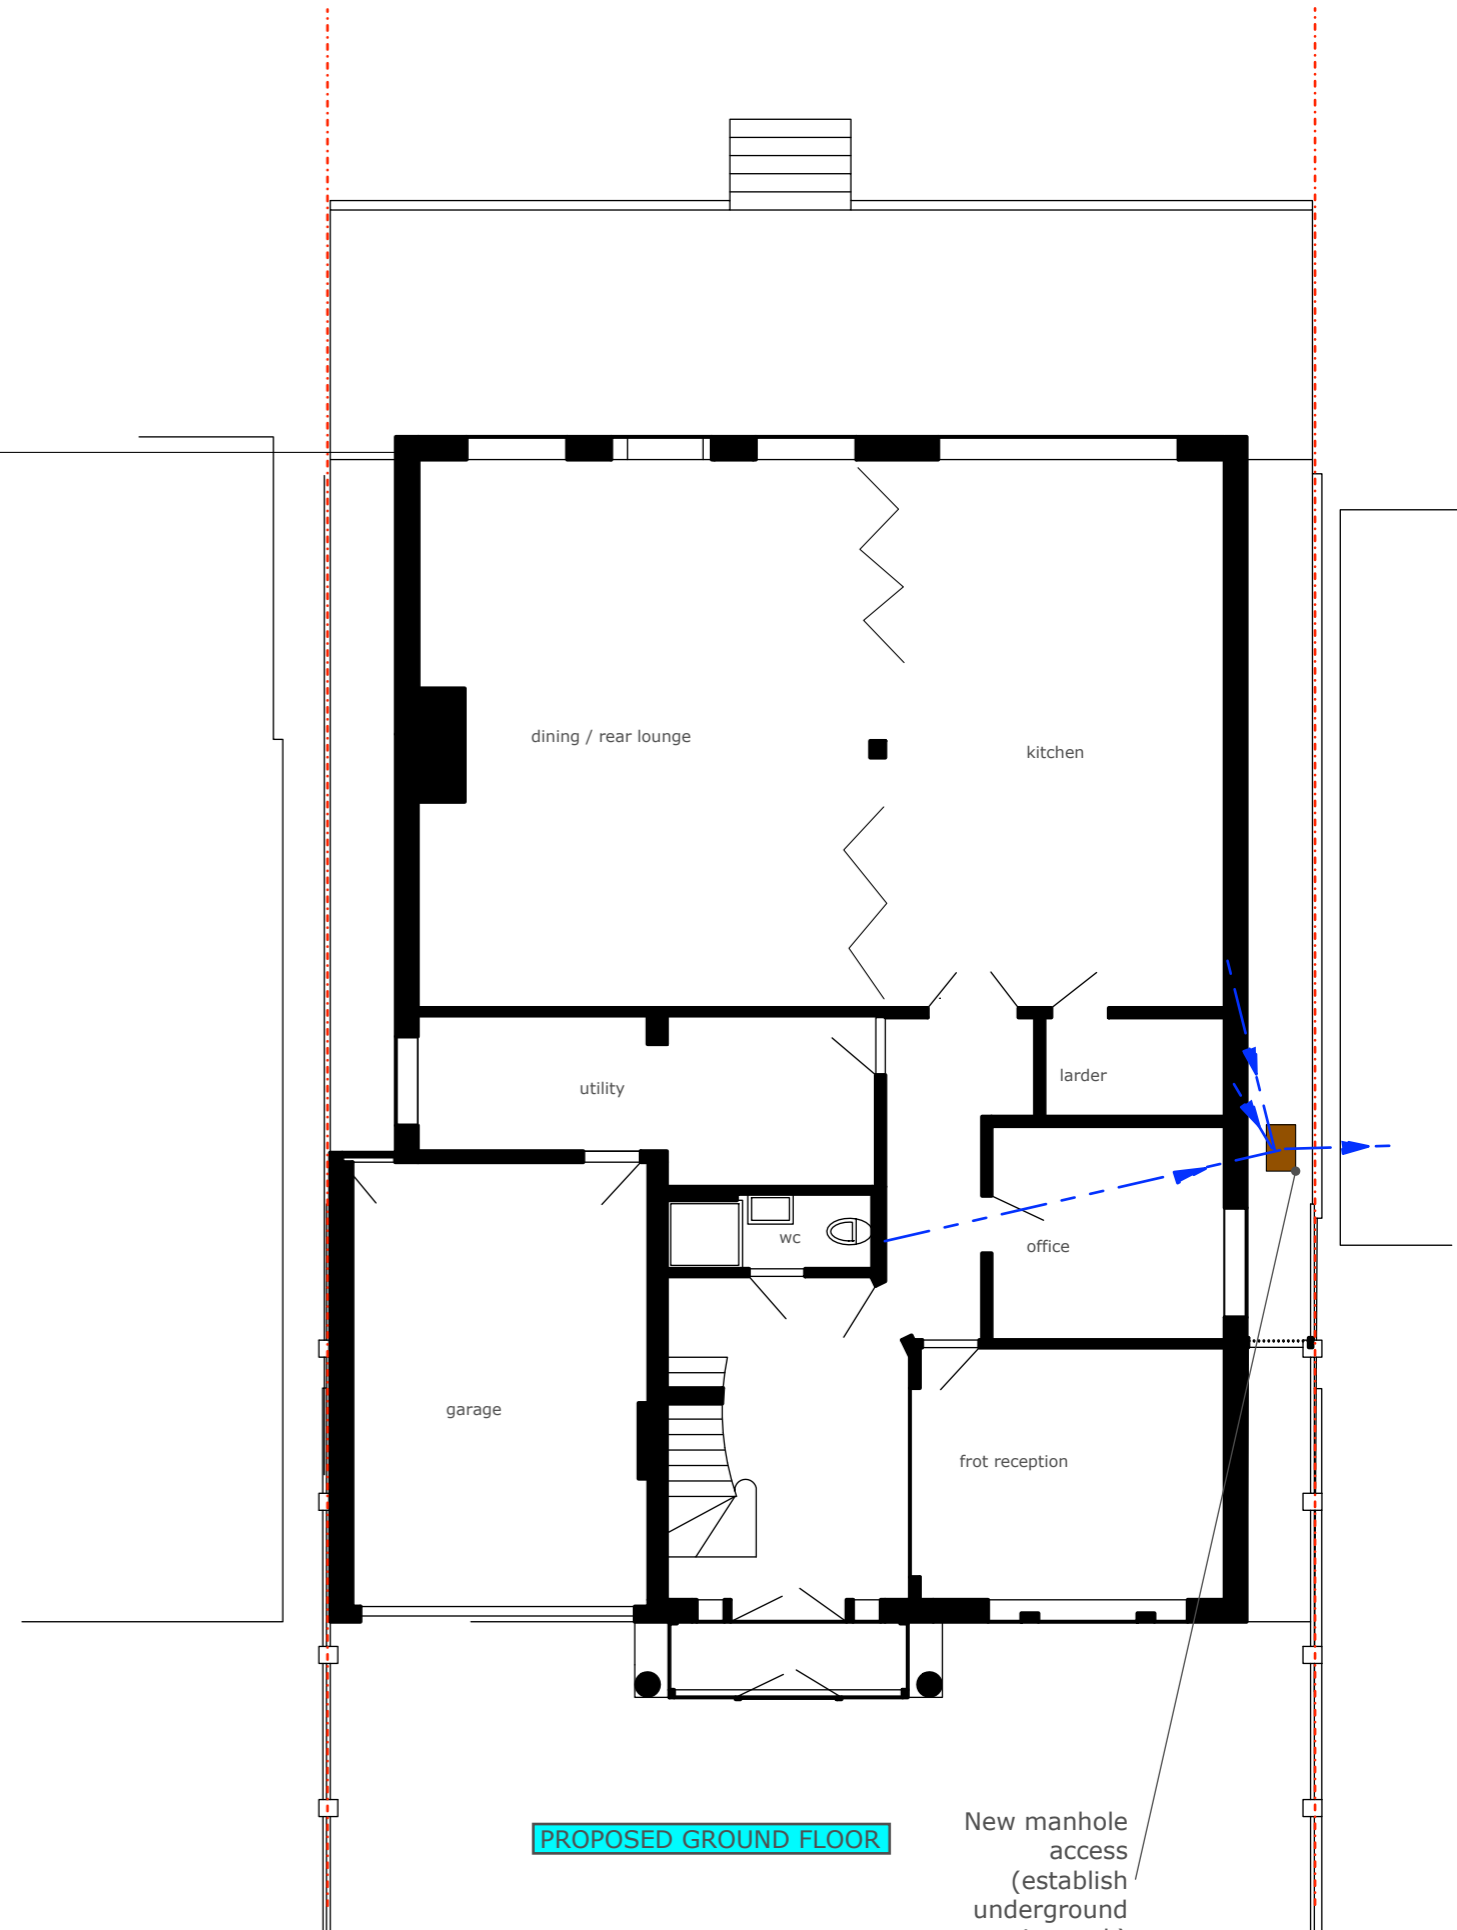

PROPOSED GROUND FLOOR

New manhole access
(establish underground pipework)

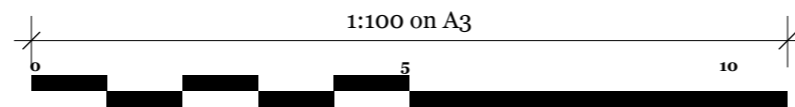

1:100 on A3

GROUND FLOOR