


Hertford, Hitchin & Dacorum Building GIFA

Ground: 919m²
First: 763m²
Second: 325m²
TOTAL: 2,007m²

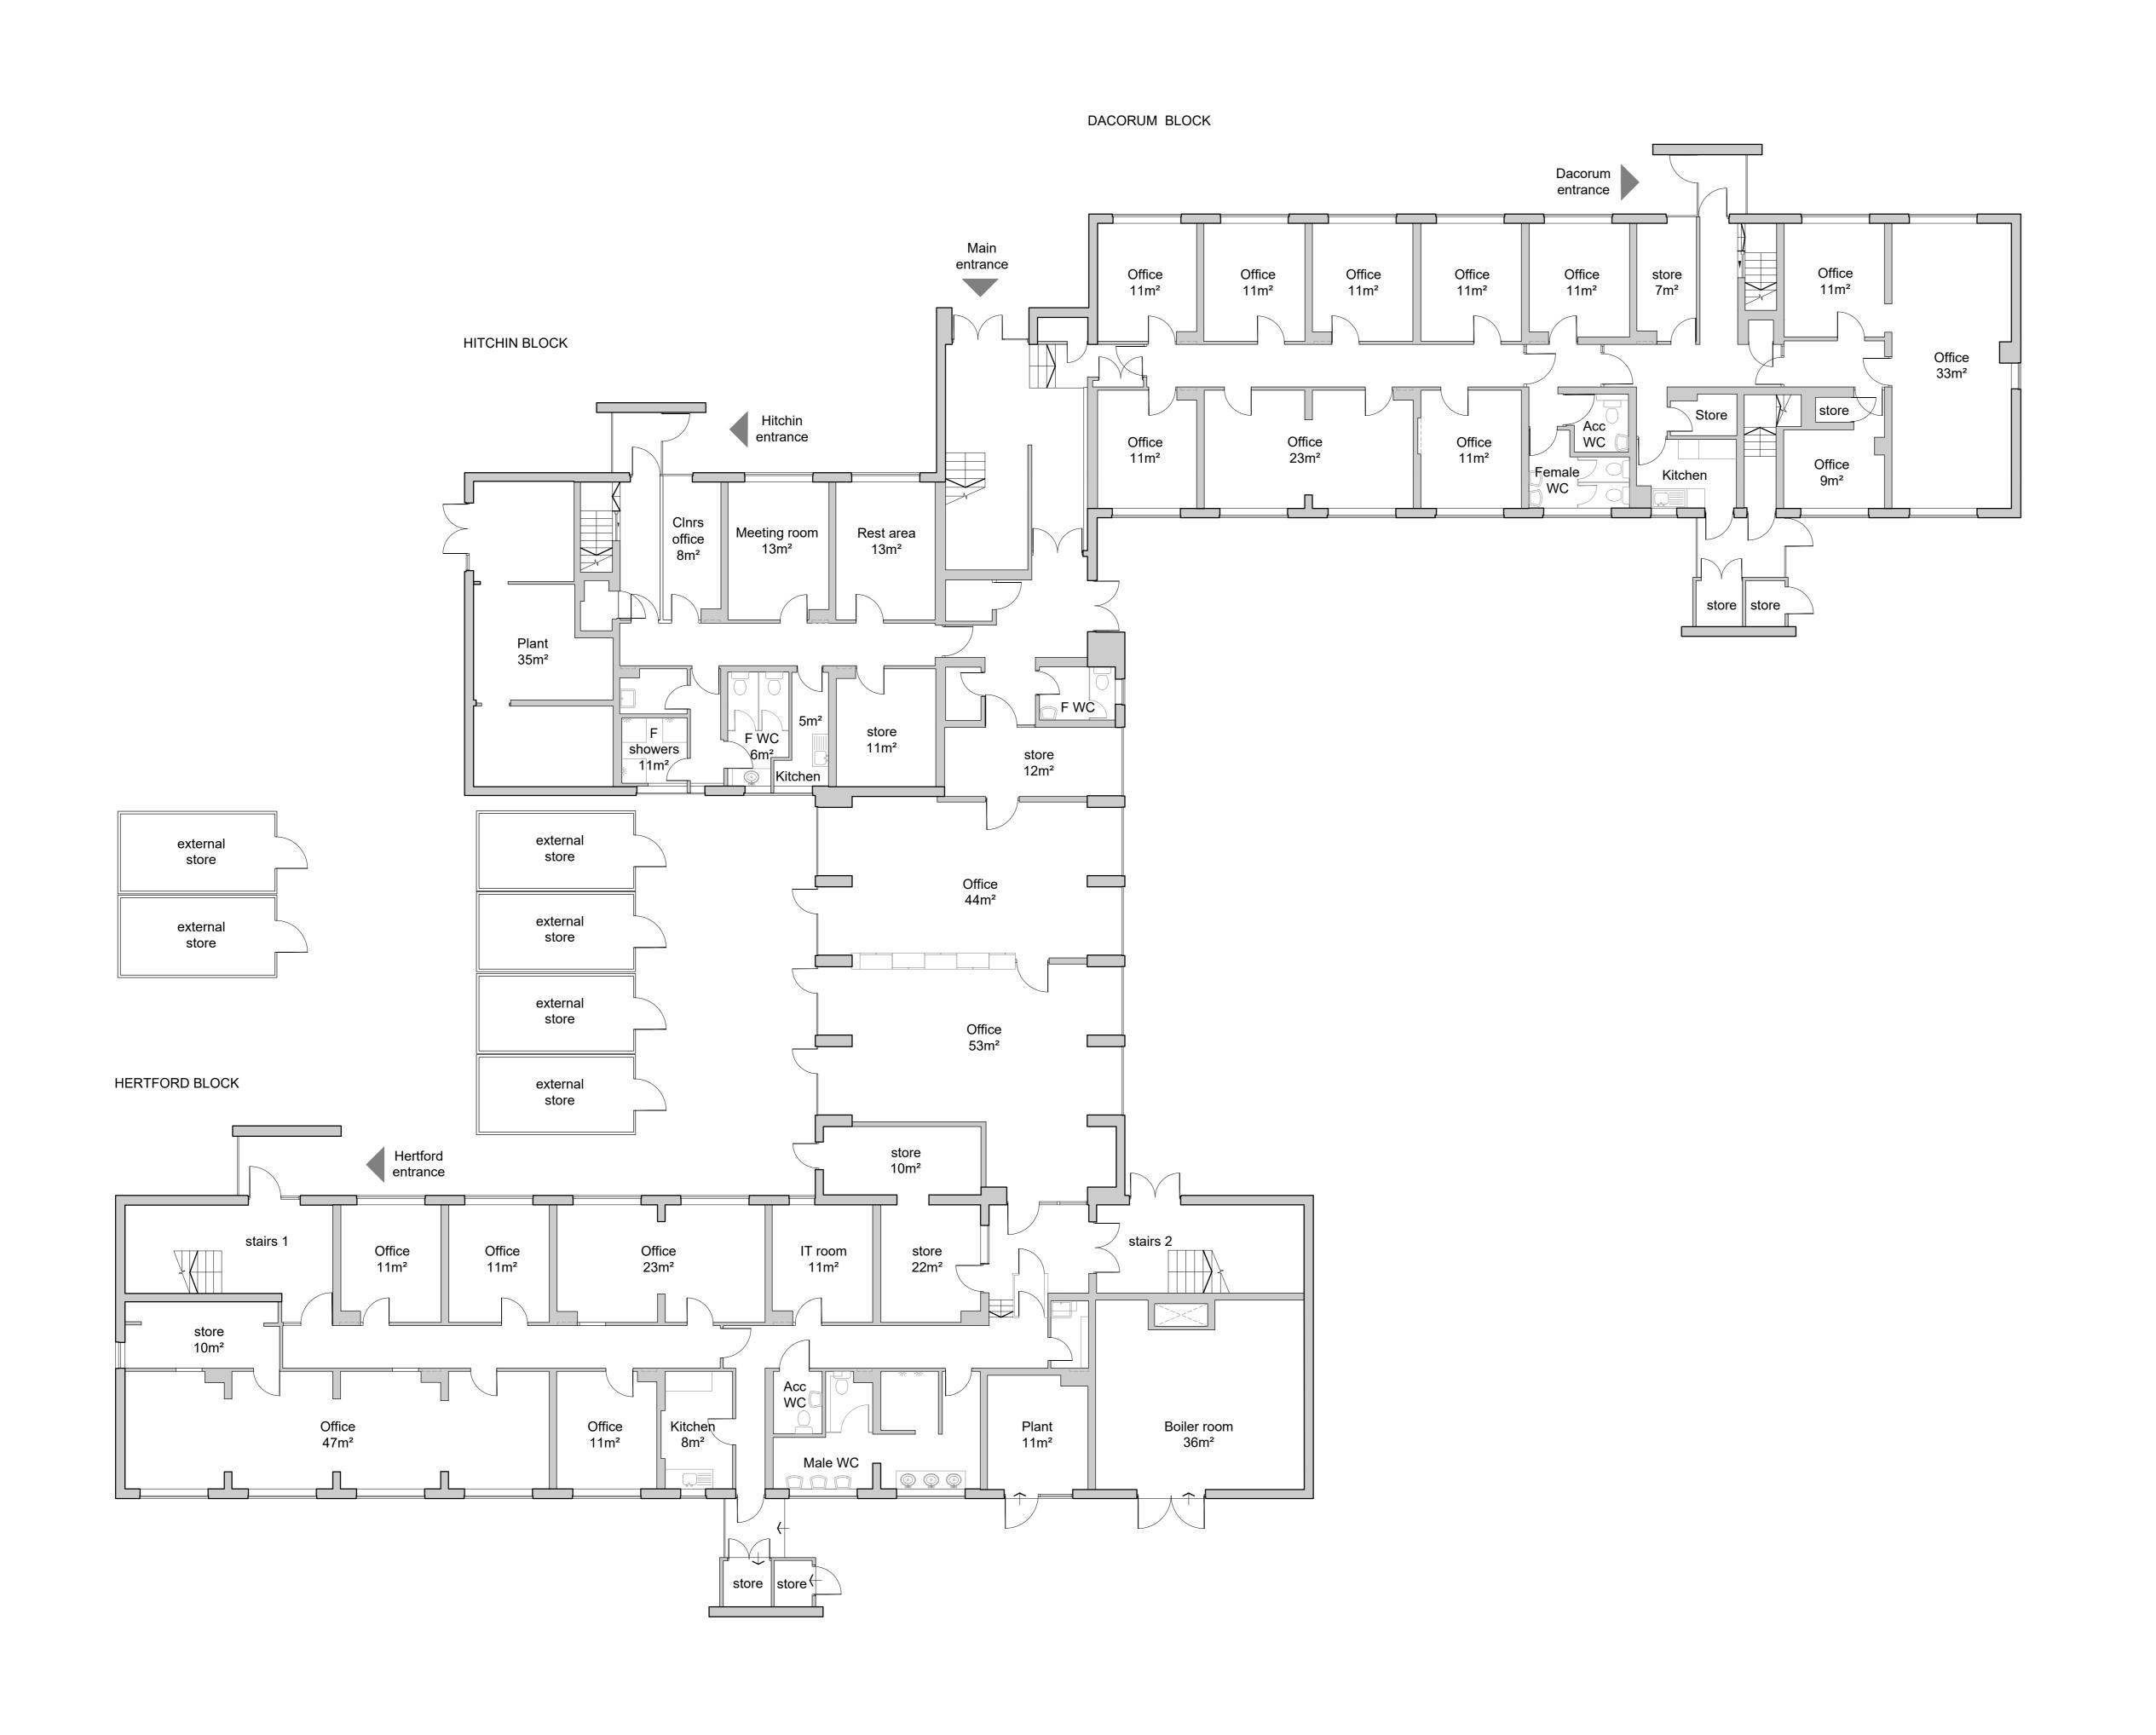

00 - Ground Floor

0m 2m 4m 1:100 Scale Bar 10m 1:100 Scale Bar

PL01 For planning approval 09.07.21 CB

REV DATE BY

HERTFORDSHIRE CONSTABULARY, HEADQUARTERS REDEVELOPMENT, STANBOROUGH

Hertford, Hitchin & Dacorum Building
Existing Floor Plans
Sheet 1 of 3

VGA PROJECT NUMBER
7645

DRAWING REFERENCE
HCHQ-VGA- HH-00-DR-AR-00 161

DRAWN / DATE
CB JUL 21

CHECKED / DATE
CB JUL 21

REV
PL01

REV
PL01

1:100 at A0

PLANNING ISSUE

Written dimensions to be taken. Do not scale off the drawings. Any discrepancies written or scaled should be brought to the attention of the architect immediately.

T: +44 (0) 1438 316 331

architects@vincent-gorbing.co.uk
vincent-gorbing.co.uk
Vincent and Gorbing Limited, Sterling Court
Norton Road, Stevenage, Hertfordshire SG1 2JY
© Copyright Vincent and Gorbing Limited 2017.