
This drawing is based on information and data provided by the Hertfordshire Constabulary

Hertford,Hitchin & Dacorum Building GIFA

Ground: 919m²
First: 763m²
Second: 325m²
TOTAL: 2,007m²

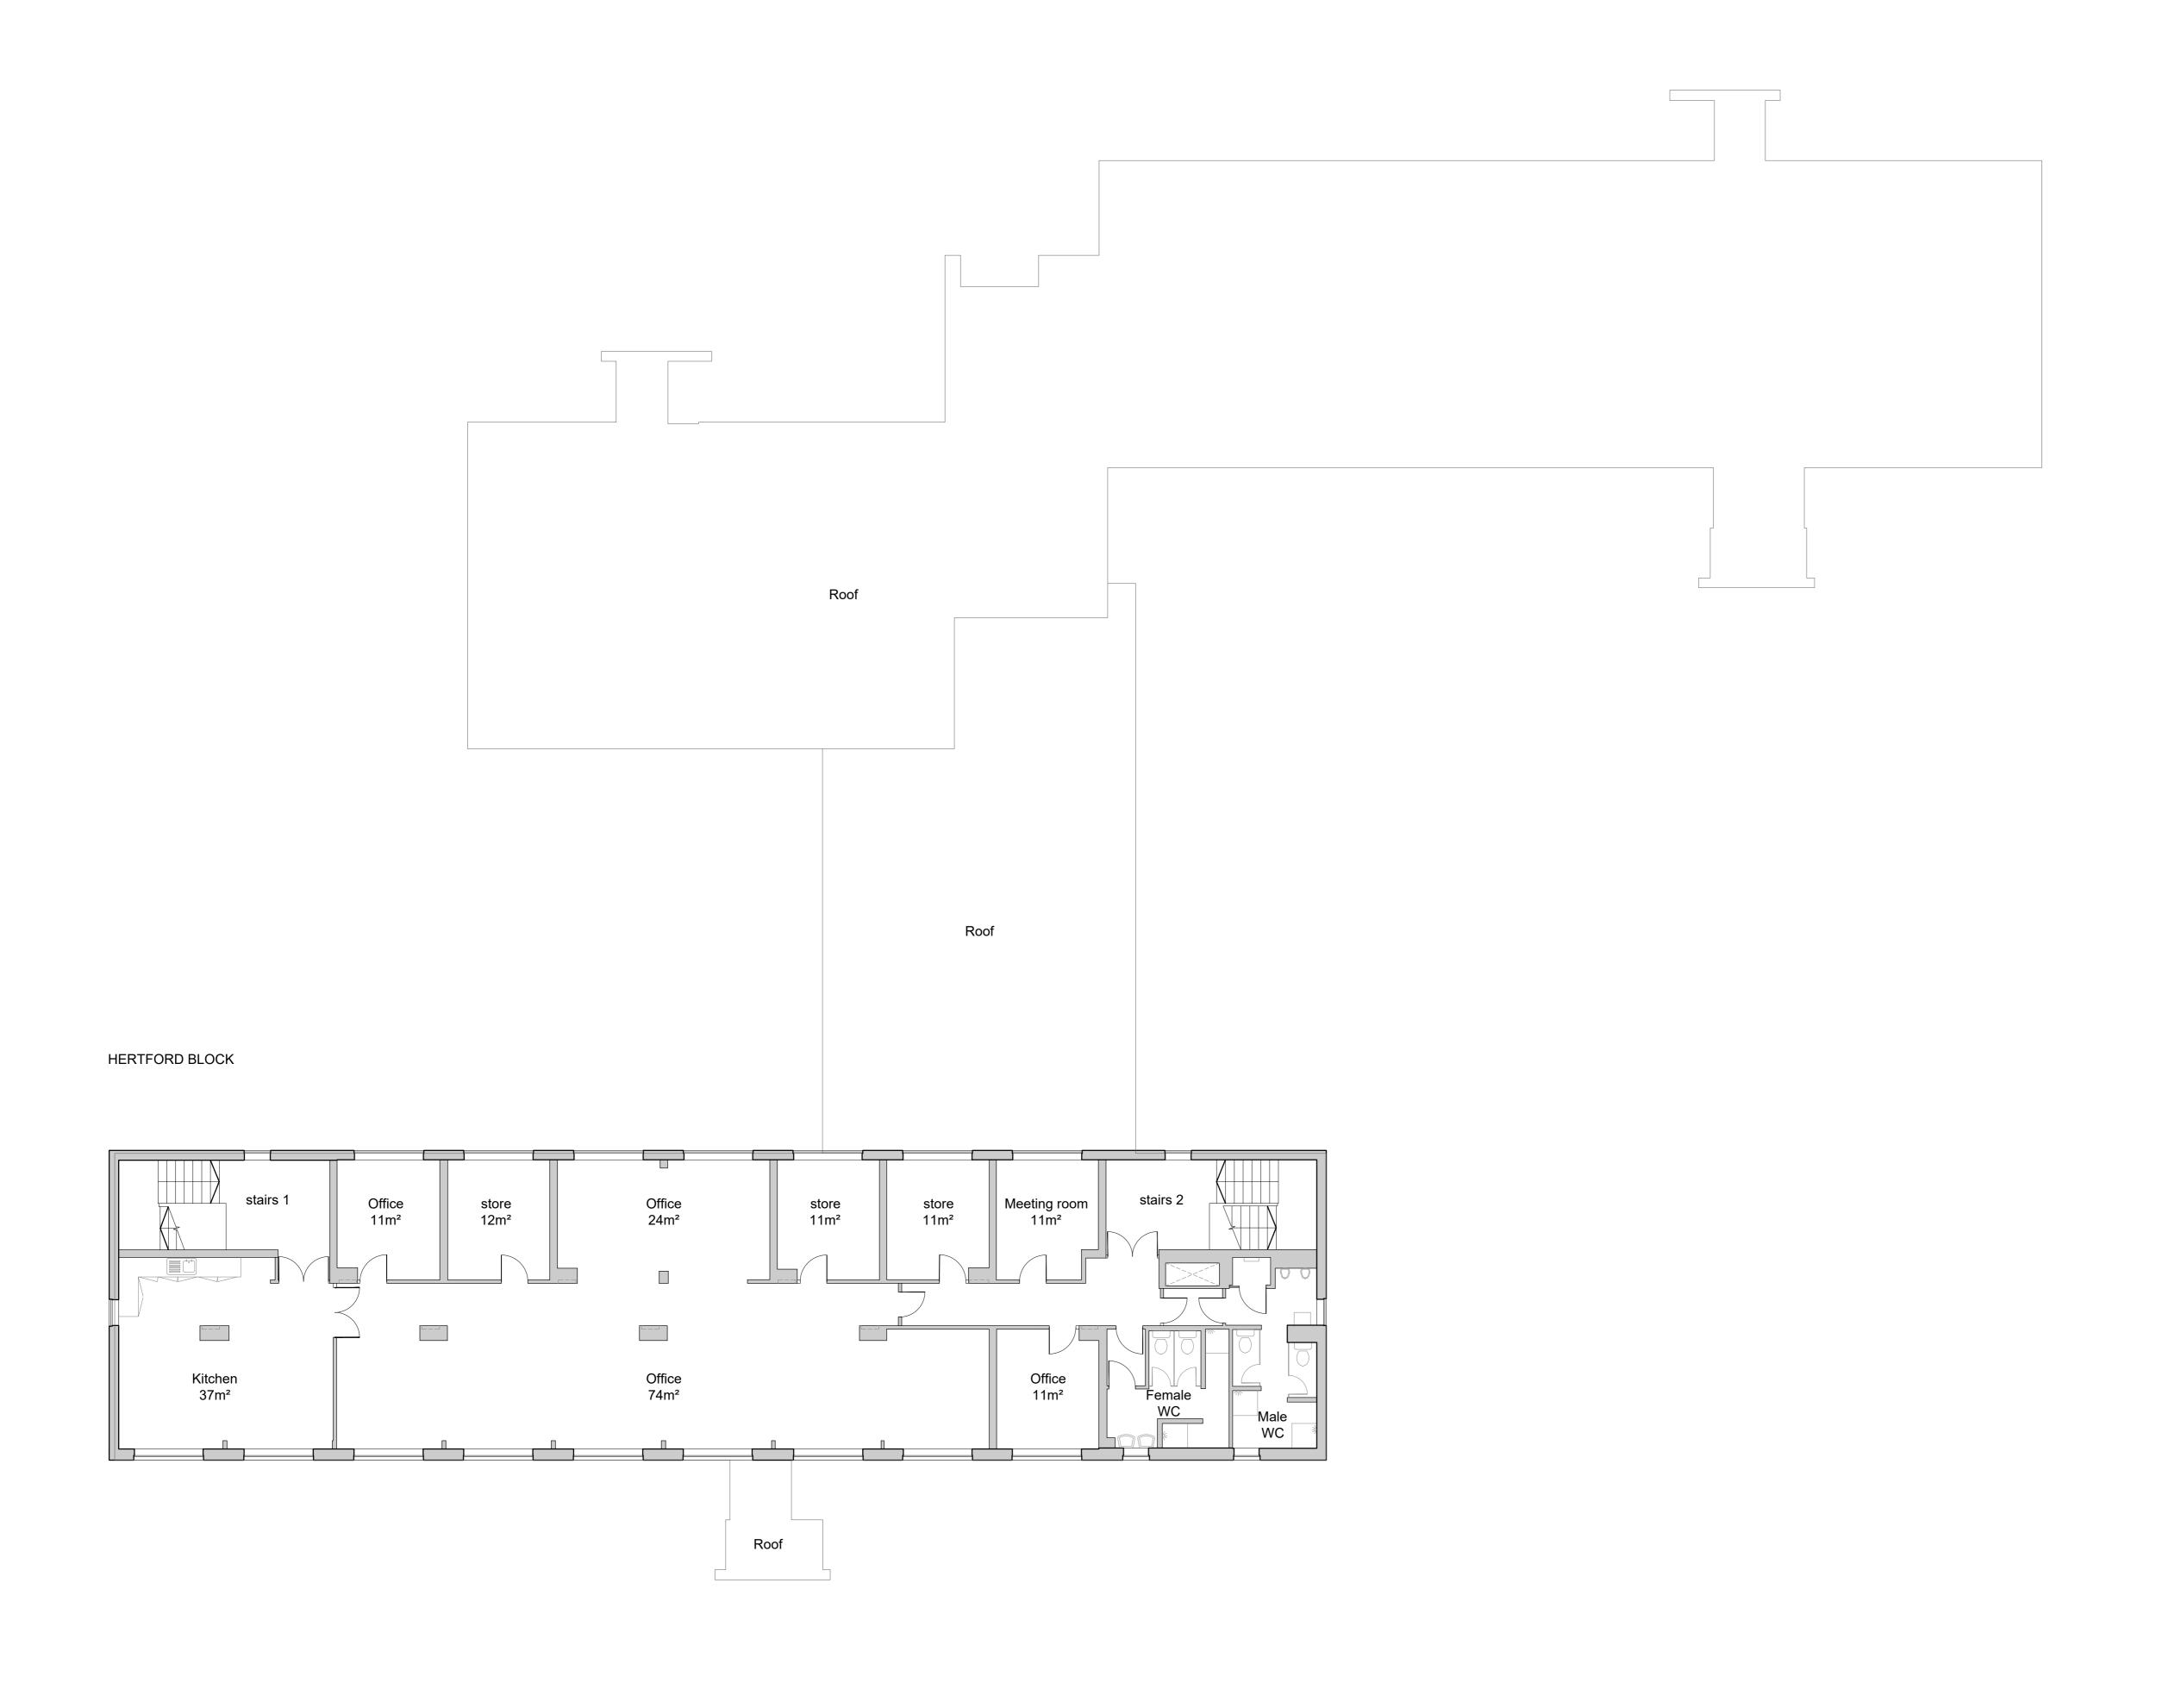

02 - Second Floor

0m 2m 4m 1:100 Scale Bar 10m 1m 3m 5m 1:100 Scale Bar

PL01 For planning approval 09.07.21 CB

REV DATE BY

HERTFORDSHIRE CONSTABULARY, HEADQUARTERS REDEVELOPMENT, STANBOROUGH

Hertford, Hitchin & Dacorum Building Existing Floor Plans
Sheet 3 of 3

VGA PROJECT NUMBER
7645

HCHQ-VGA-HH-02-DR-AR-00 163 PL01

CHECKED / DATE SCALE
CB JUL 21 MC JUL 21 1:100 at A0

PLANNING ISSUE

Written dimensions to be taken. Do not scale off the drawings. Any discrepancies written or scaled should be brought to the attention of the architect immediately.

T: +44 (0) 1438 316 331

architects@vincent-gorbing.co.uk
vincent-gorbing.co.uk
Vincent and Gorbing Limited, Sterling Court
Norton Road, Stevenage, Hertfordshire SG1 2JY
© Copyright Vincent and Gorbing Limited 2017.

0mm A0 ORIGINAL SCALE 50mm A0 ORIGINAL SCALE 100mm

07/07/2021 - 15:08:29