



Key Plan - Sections
1 : 1000

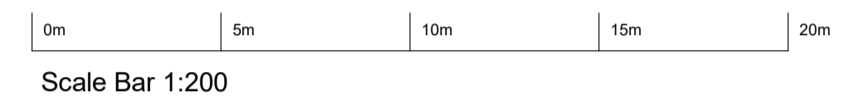

Long Section B-B
1 : 200

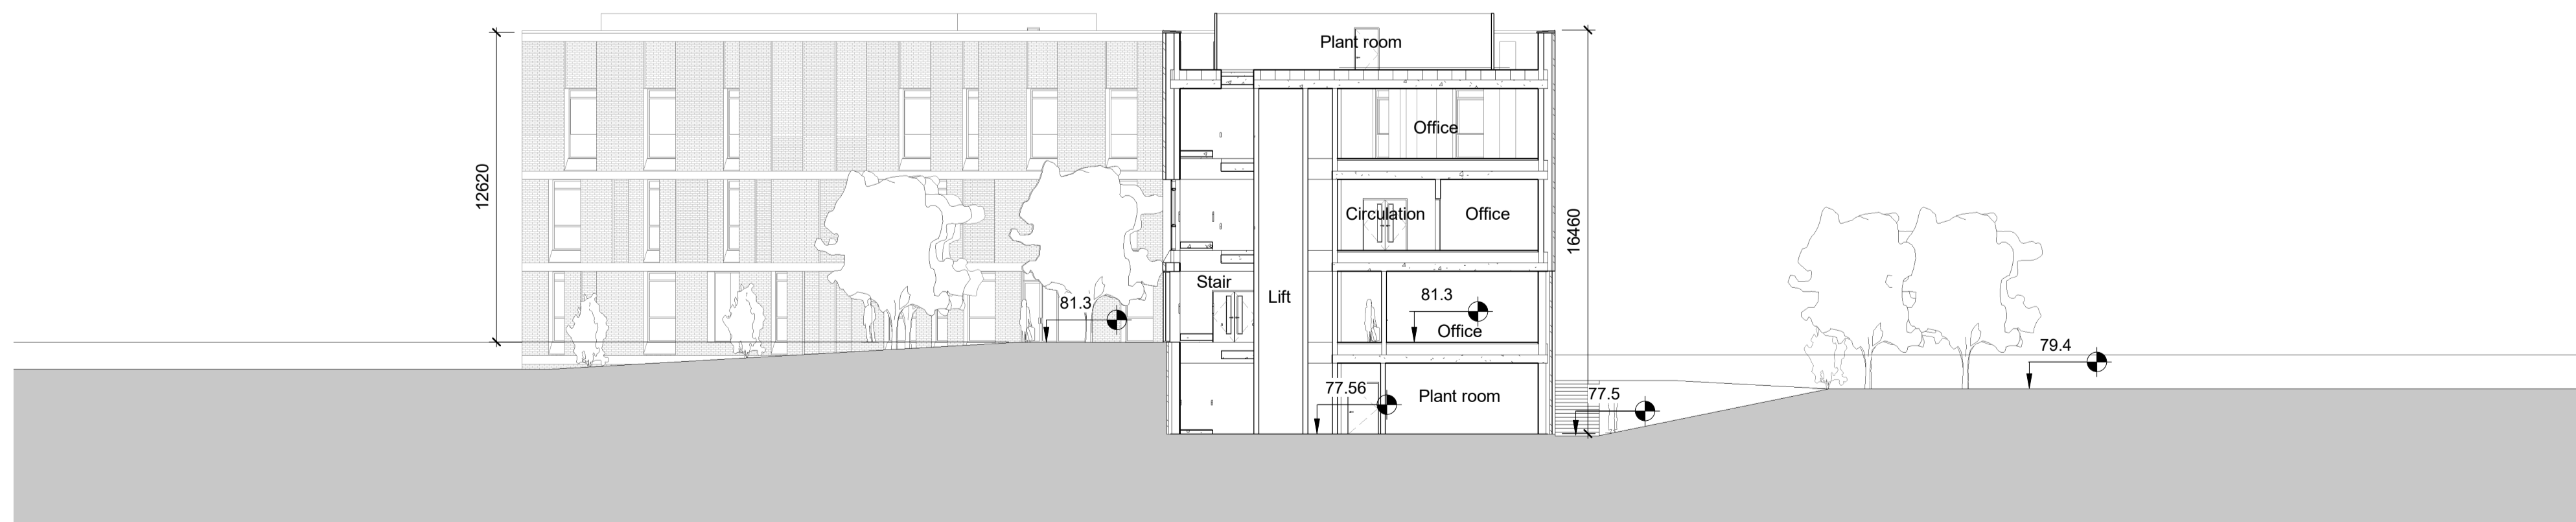

Cross-Section A-A
1 : 200

PL01 For planning approval.	01/07/21	SC
REV	DATE	BY

**HERTFORDSHIRE CONSTABULARY,
HEADQUARTERS
REDEVELOPMENT, STANBOROUGH**


**North Decant Building
Proposed Sections**

VGA PROJECT NUMBER	L&L	
7645		
DRAWING REFERENCE	REV	
HCHQ-VGA-HN-ZZ-DR-AR-00 665 PL01		
DRAWN / DATE	CHECKED / DATE	SCALE
SC JUN 21	MC JUN 21	As indicated

PLANNING ISSUE

Written dimensions to be taken. Do not scale off the drawings. Any discrepancies written or scaled should be brought to the attention of the architect immediately. All drawings should be read together and in conjunction with relevant related specifications, room data sheets and all other consultant's information.

T: +44 (0) 1438 316 331
architects@vincent-gorbing.co.uk
vincent-gorbing.co.uk
Vincent and Gorbing Limited, Sterling Court
Norton Road, Stevenage, Hertfordshire SG1 2JY
© Copyright Vincent and Gorbing Limited 2017.

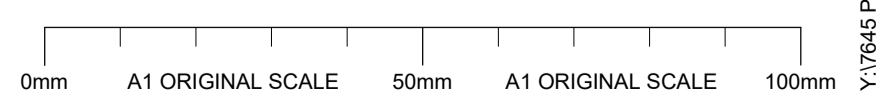

Y:\1645 Project Phoenix New Police Headquarters\2-VGA Drawings\2-Revit Models\HCHQ-VGA-HN R2021-Core revision.rvt