



Existing Site Section One  
Facing South East

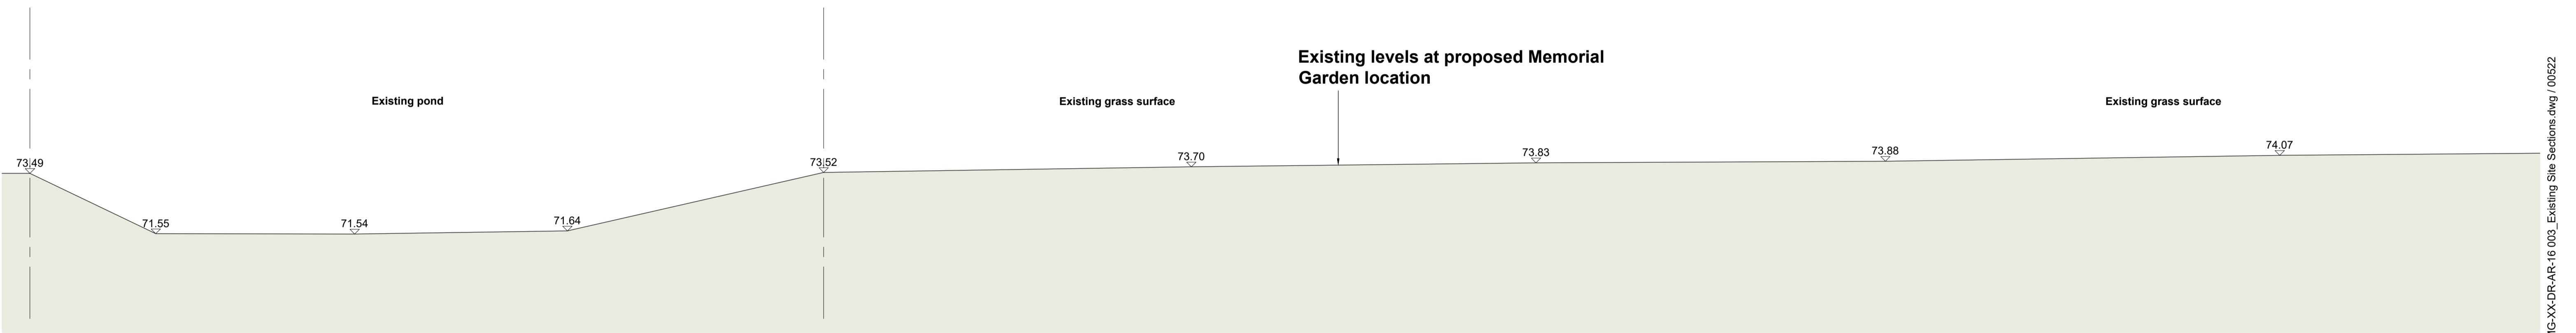

Existing Site Section One  
Facing North East

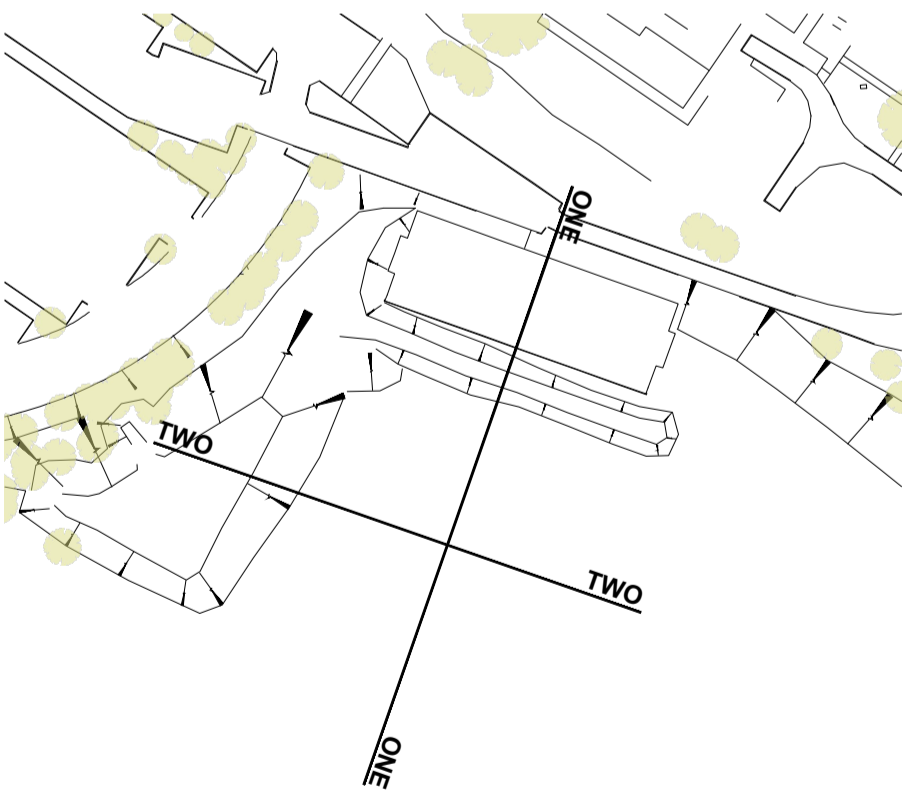

KEY PLAN  
1:1250

PL01	First Issue	24.10.22	ZZ
REV	DESCRIPTION	DATE	BY

**HERTFORDSHIRE CONSTABULARY,  
HEADQUARTERS REDEVELOPMENT,  
STANBOROUGH**

**Memorial Garden  
Existing Site Sections**

VGA PROJECT NUMBER	
<b>7645</b>	
DRAWING NO	REV
<b>HCHQ-VGA-MG-XX-DR-AR-16 003 PL01</b>	
DRAWN / DATE	CHECKED / DATE
ZZ SEP 22	NC SEP 22
SCALE	
1:100 at A1	

**FOR PLANNING**

Written dimensions to be taken. Do not scale off the drawings. Any discrepancies written or scaled should be brought to the attention of the architect immediately. All drawings should be read together and in conjunction with relevant related specifications, room data sheets and all other consultant's information.

T: +44 (0) 1438 316 331  
architects@vincent-gorbing.co.uk  
vincent-gorbing.co.uk  
Vincent and Corbing Limited, Sterling Court  
Norton Road, Stevenage, Hertfordshire SG1 2JY  
© Copyright Vincent and Corbing Limited 2020

