

HERTFORDSHIRE CONSTABULARY, HEADQUARTERS REDEVELOPMENT, STANBOROUGH

Site Location Plan

VGA PROJECT NUMBER		L&L
7645		
DRAWING NO		REV
HCHQ-VGA-XX-XX-DR-AR-00100		PL01
DRAWN / DATE	CHECKED / DATE	SCALE
Survey JUL 21	MC JUL 21	1:2500 at A1

PLANNING ISSUE

Written dimensions to be taken. Do not scale off the drawings. Any discrepancies written or scaled should be brought to the attention of the architect immediately. All drawings should be read together and in conjunction with relevant related specifications, room data sheets and all other consultant's information.


T: +44 (0) 1438 316 331
architects@vincent-gorbing.co.uk
vincent-gorbing.co.uk

Vincent and Gorbing Limited, Sterling Court
Norton Road, Stevenage, Hertfordshire SG1 2JY
© Copyright Vincent and Gorbing Limited 2020



0mm	25mm	A3 ORIGINAL SCALE	50mm	75mm
-----	------	-------------------	------	------

REV	DESCRIPTION	DATE	BY
PL01	First Issue	09.07.21	CB

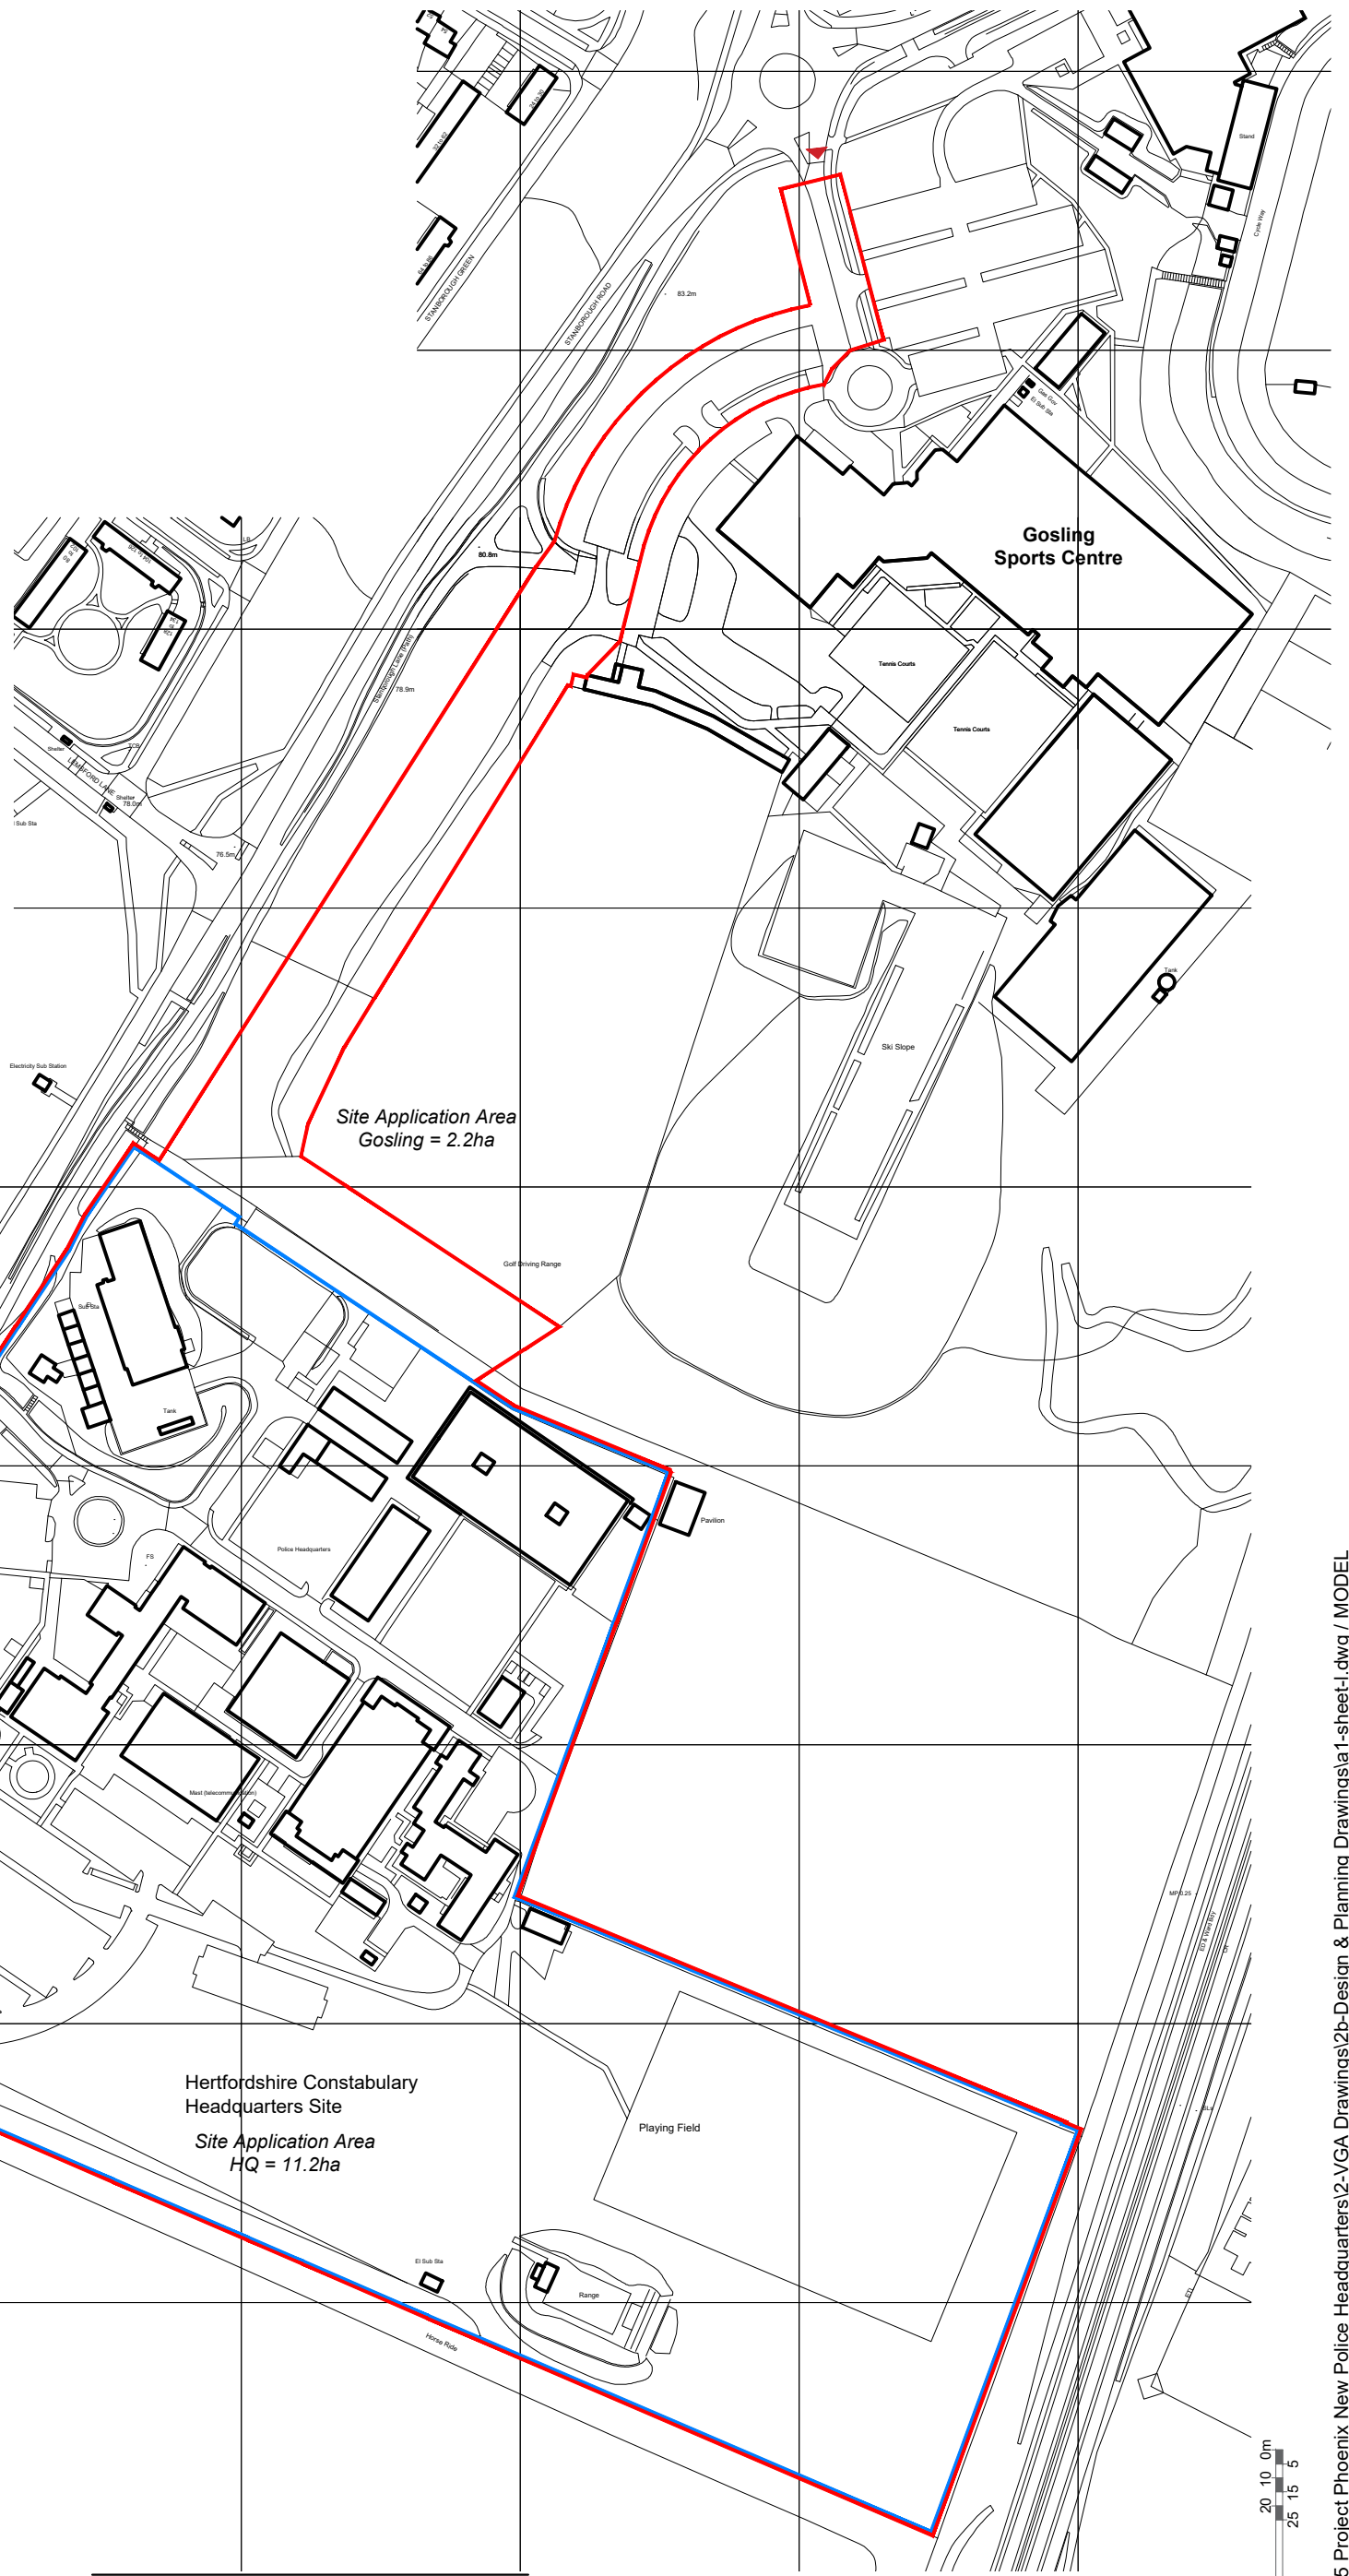

LEGEND

- Planning application boundary
- HCHQ site boundary
- ▲ Main vehicle access

OS Map

Crown Copyright and database rights 2020. OS 100031961
National Map Centre. Purchased 18/09/2020 1 year licence.

