



USE FIGURED DIMENSIONS ONLY  
 ALL DIMENSIONS MUST BE CHECKED ON SITE ANY  
 INCONSISTENCIES MUST BE REPORTED BACK TO THE ARCHITECT.  
 THIS DRAWING AND ANY DESIGNS INDICATED THEREON ARE THE  
 COPYRIGHT OF BROOKS / MURRAY ARCHITECTS.  
 ALL RIGHTS ARE RESERVED.  
 NO PART OF THIS WORK MAY BE PRODUCED WITHOUT PRIOR  
 PERMISSION IN WRITING FROM BROOKS / MURRAY ARCHITECTS.

PLANNING DEPARTMENT  
 OFFICE COPY

02 APR 2012  
 2012/719  
 2012/720

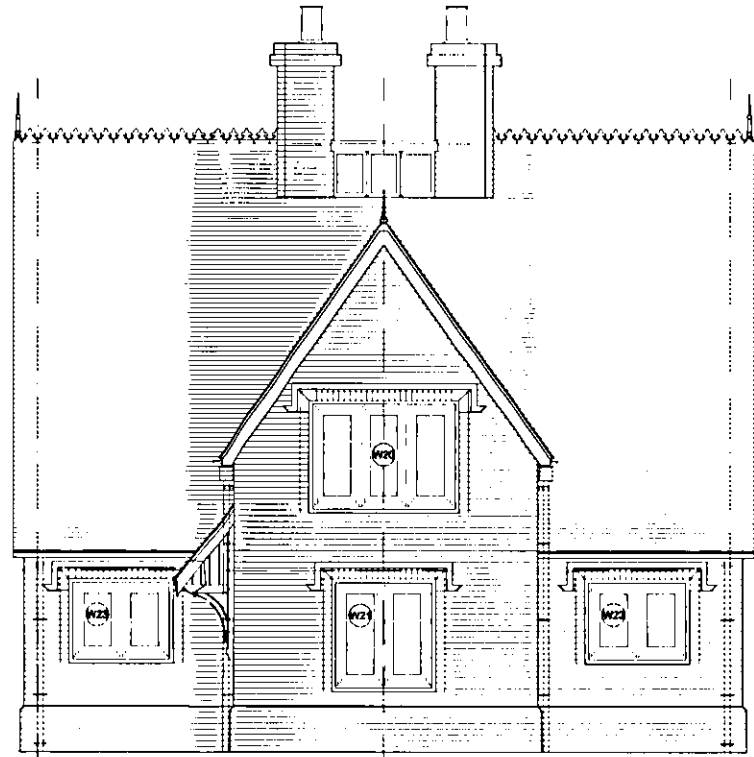

1 Side Elevation  
 Scale: 1:100

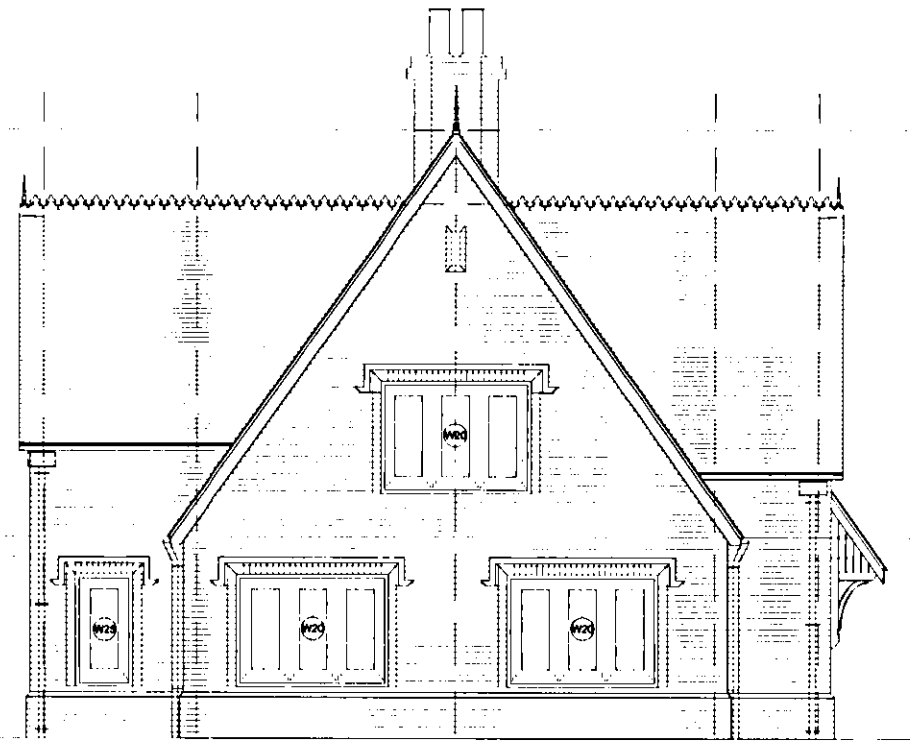

2 Side Elevation  
 Scale: 1:100

Rev.	Amendment	Date
A	Issued for comment	18.08.11
B	Issued for planning	25.01.12
C		
D		

Drawing Status  
**PLANNING**

**BROOKS / MURRAY**

ARCHITECTS

8-10 NEW NORTH PLACE  
 LONDON EC2A 4JA

TEL 020 7739 9955  
 FAX 020 7739 9944

architects@brooksmurray.com

CLIENT:  
**GASCOYNE CECIL ESTATES**

JOB:  
 Church Lane  
 Old Hatfield

DATE: Aug 2011  
 SCALE: 1:100

DRAWING TITLE:  
 Type L

DRAWING NUMBER:  
 837 - TYPEL rev B

