
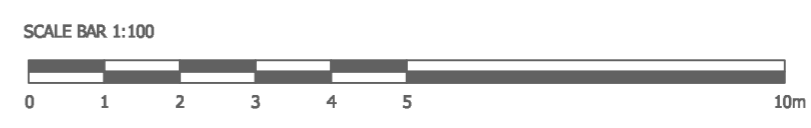


PLANT SCHEDULE	Quantity	Size
HERBACEOUS PERENNIALS		
Arunco 'Horatio'	63	9cm
GRASSES		
Anemanthele lessoniana	93	2 litre
Miscanthus Undine	96	2 litre

SHRUBS	Quantity	Size
Callicarpa dichotoma	17	2 litre
Cornus 'Anny's Orange'	105	5 litre 100-125cm
Sarcococca hookeriana 'Purple Stem'	75	2 litre
HEDGING		
Carpinus betulus staggered rows @ 5/m	520	60-80cm ht
TREES		
Amelanchier lamarckii MS	6	200-250cm ht 130 L
Parrotia persica 'Vanessa'	5	18-20 feathered

1 OUTER ZONE & TREE PLANTING PLAN
Scale: 1:100 at A2

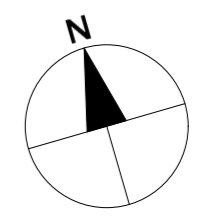

B
Breton Thomas Studio
07721 886601
info@bretonthomas.co.uk
www.bretonthomas.co.uk

PROJECT
MEMORIAL GARDEN
Hertfordshire Constabulary HQ
Stanborough Road
Welwyn Garden City AL8 6XF

TITLE
OUTER ZONE & TREE PLANTING

CLIENT
Hertfordshire Constabulary HQ

SCALE: 1:100 @ A2
DATE: Feb 23
DRAWING No.: HP01BTS_PL2022 rev

Do not scale from this drawing.
All dimensions to be checked on site.