




ELEVATION A.

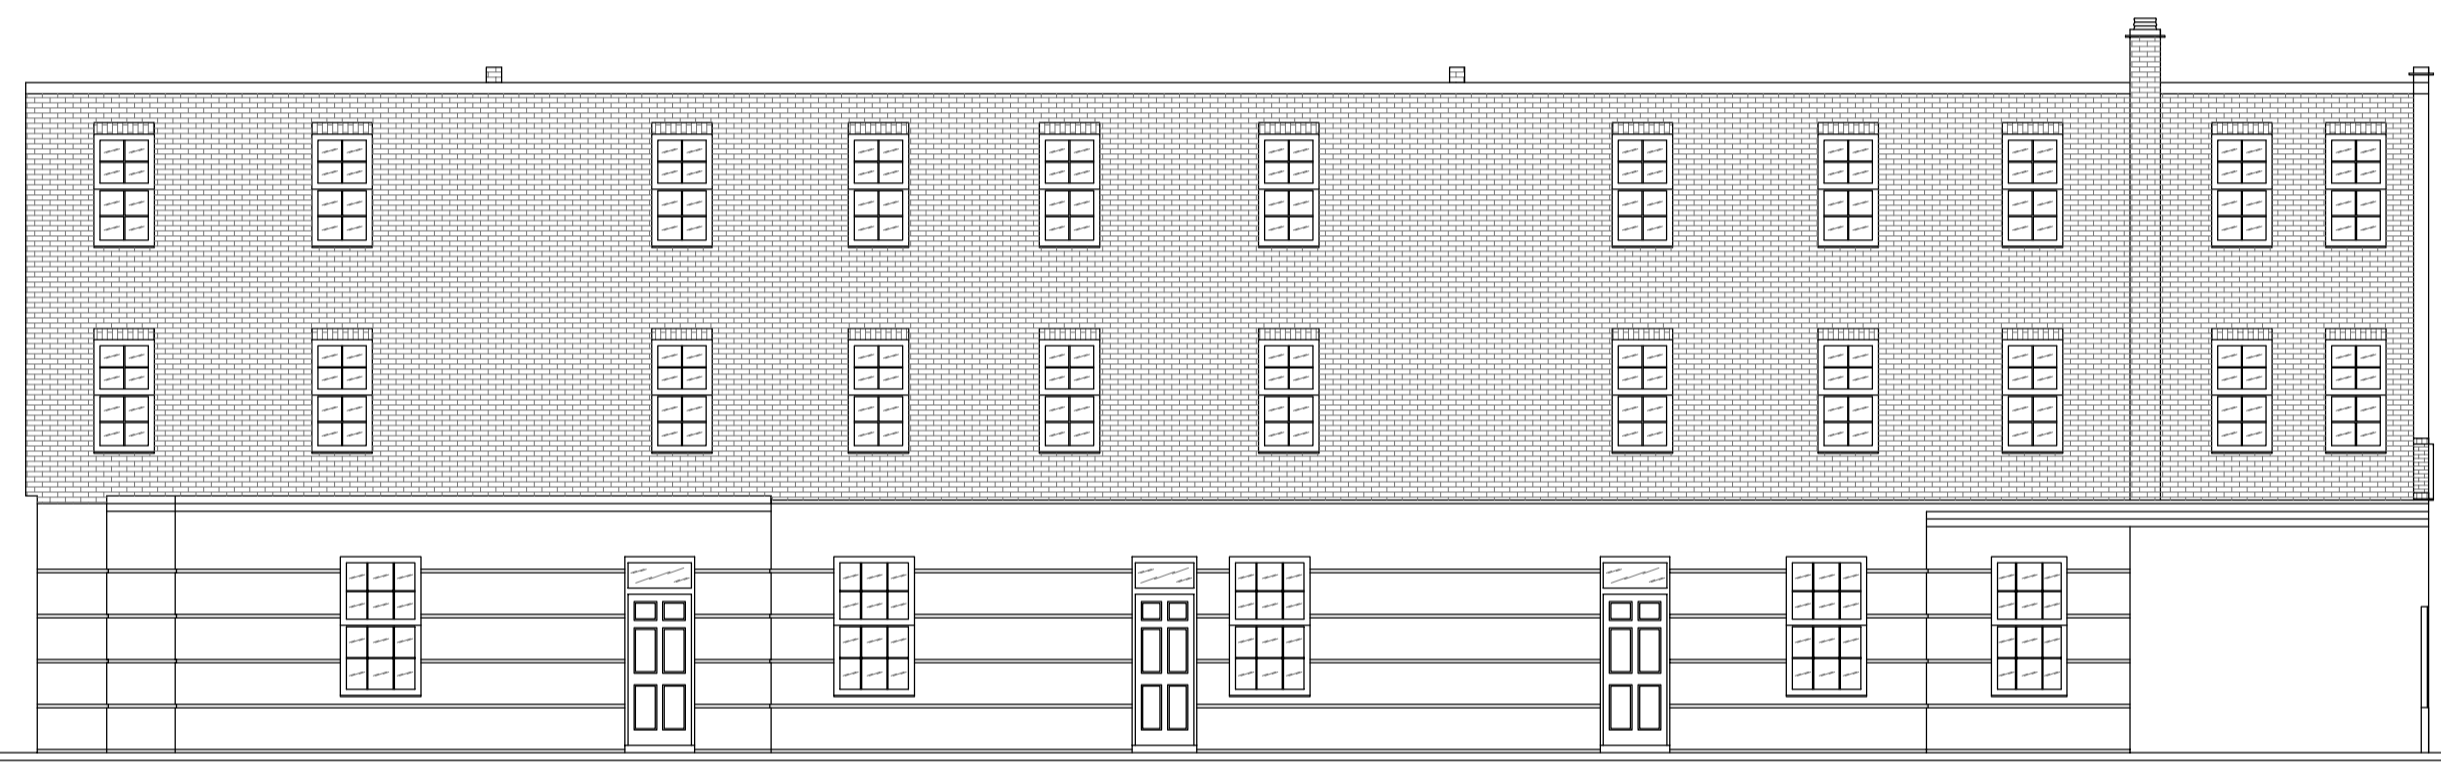


ELEVATION B.

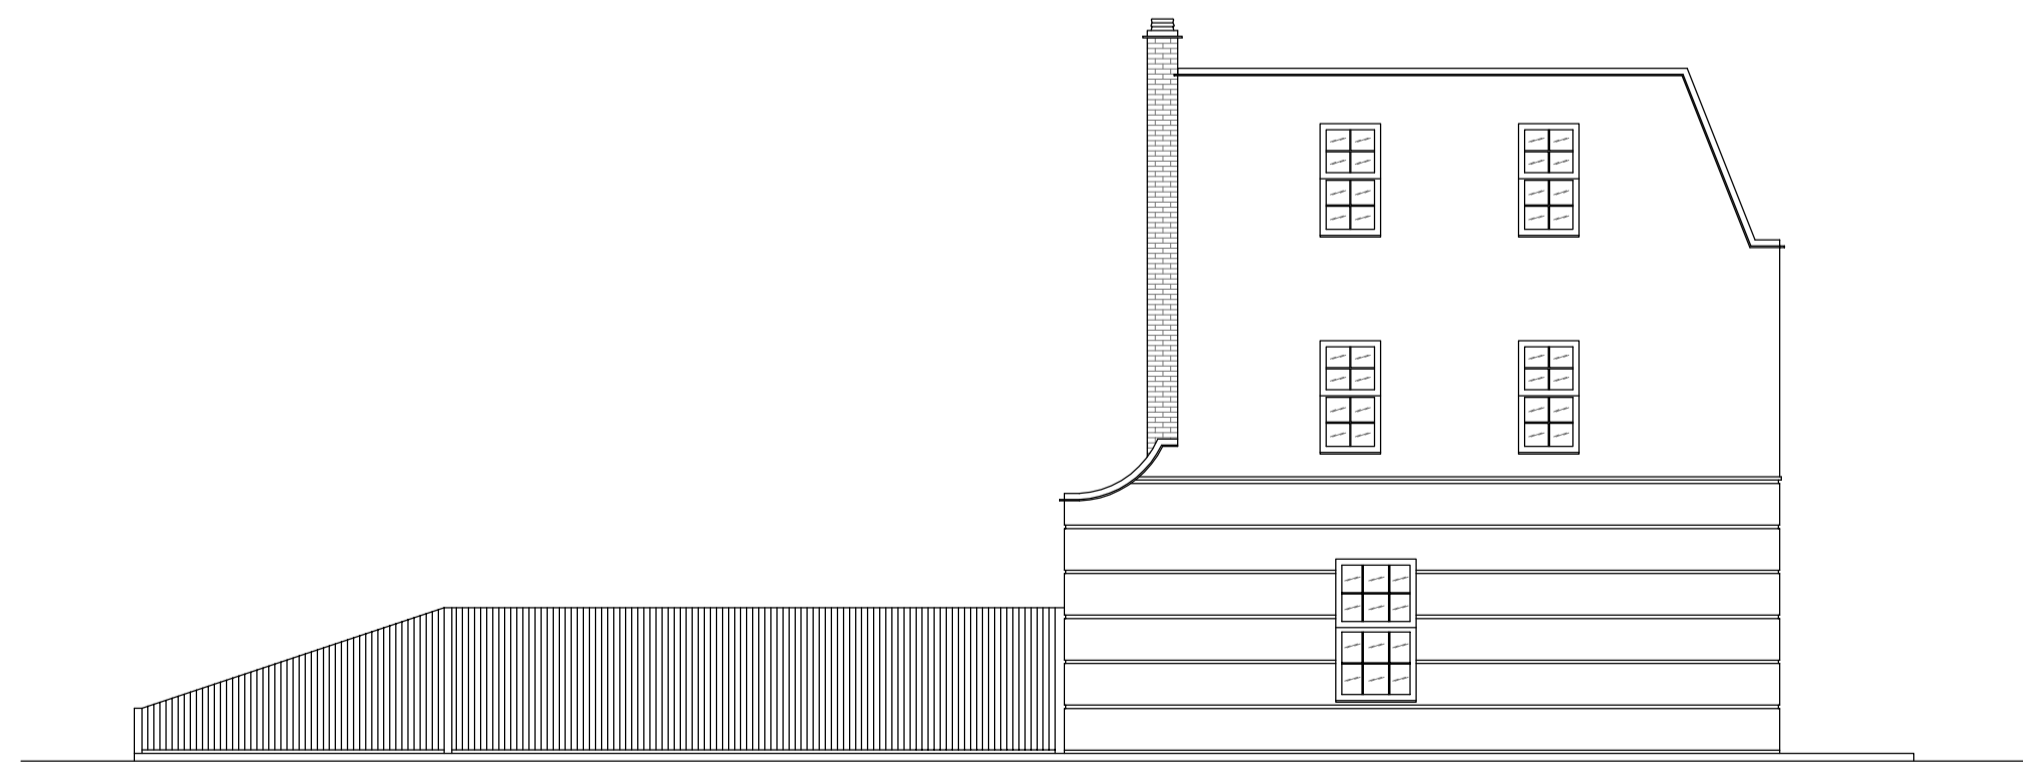

ELEVATION C.

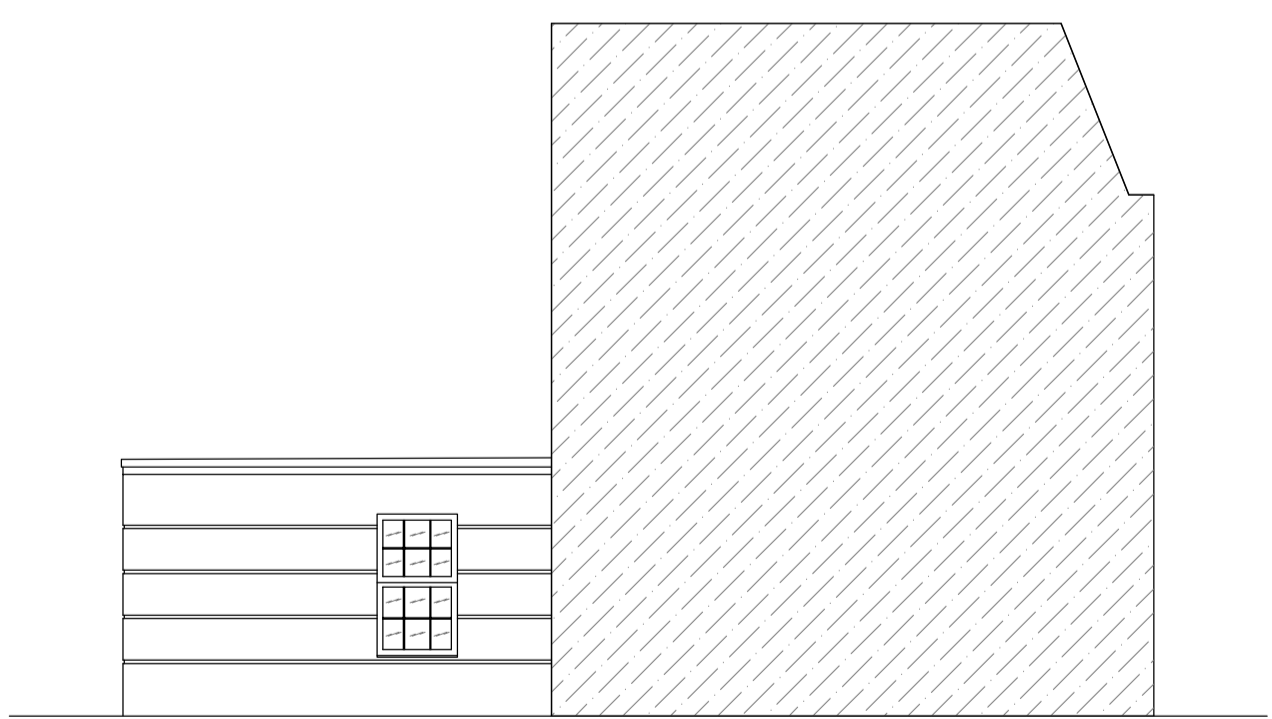

ELEVATION D.

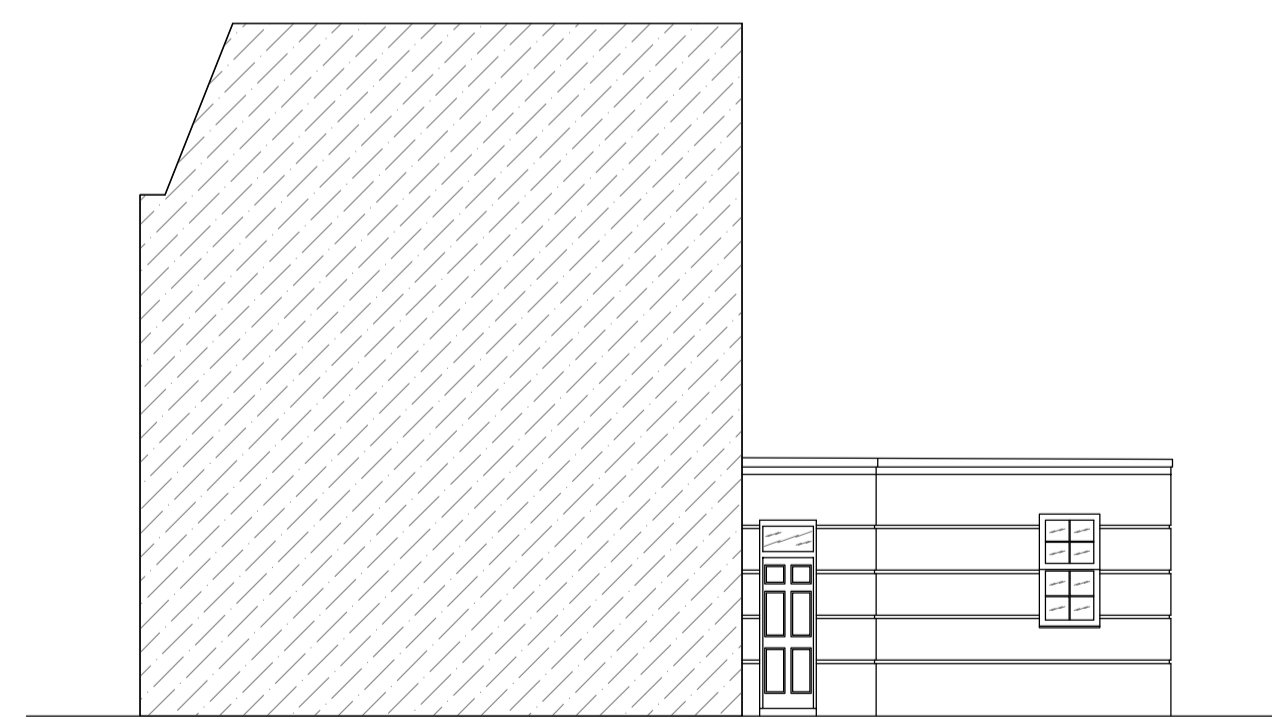

ELEVATION E.

NOTES:

**KING GEORGE HOUSE**

**EXISTING  
ELEVATIONS**

No.	DATE	REVISION	DRAWN	CHECKED
A	13/07/15	FIRST ISSUE	ACB	
B	28/03/15	AMENDMENTS ADDED	ACB	
C	22/06/15	AMENDMENTS ADDED	ACB	
D	01/07/15	SECOND ISSUE	ACB	

PROJECT TITLE: **KING GEORGE HOUSE**

DRAWING TITLE: **EXISTING ELEVATIONS**

SCALE: **1:100@A1** STATUS: **EXISTING**

**HTF-003**

REVISION: **D**