




NOTES:

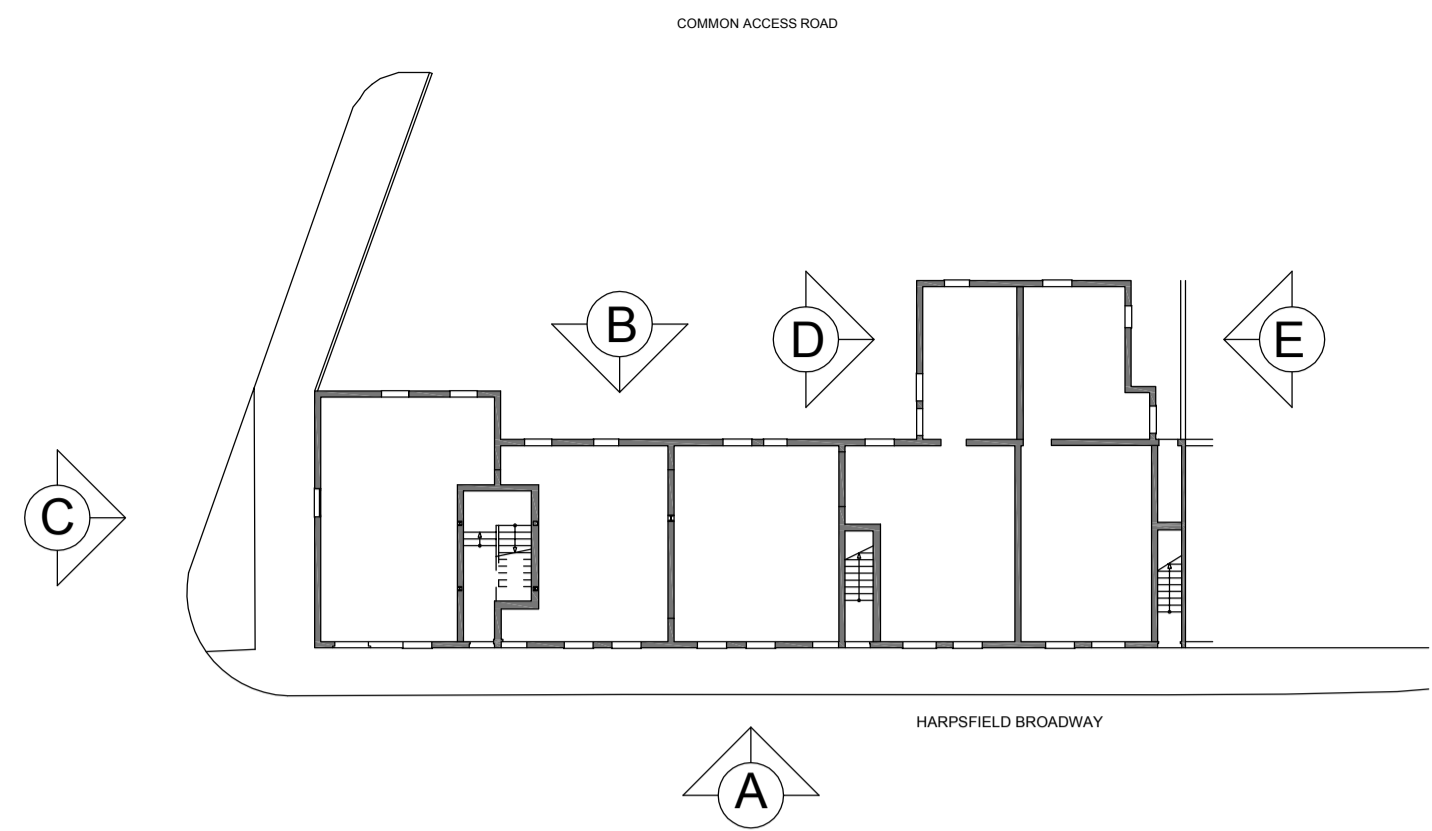


ELEVATION A.

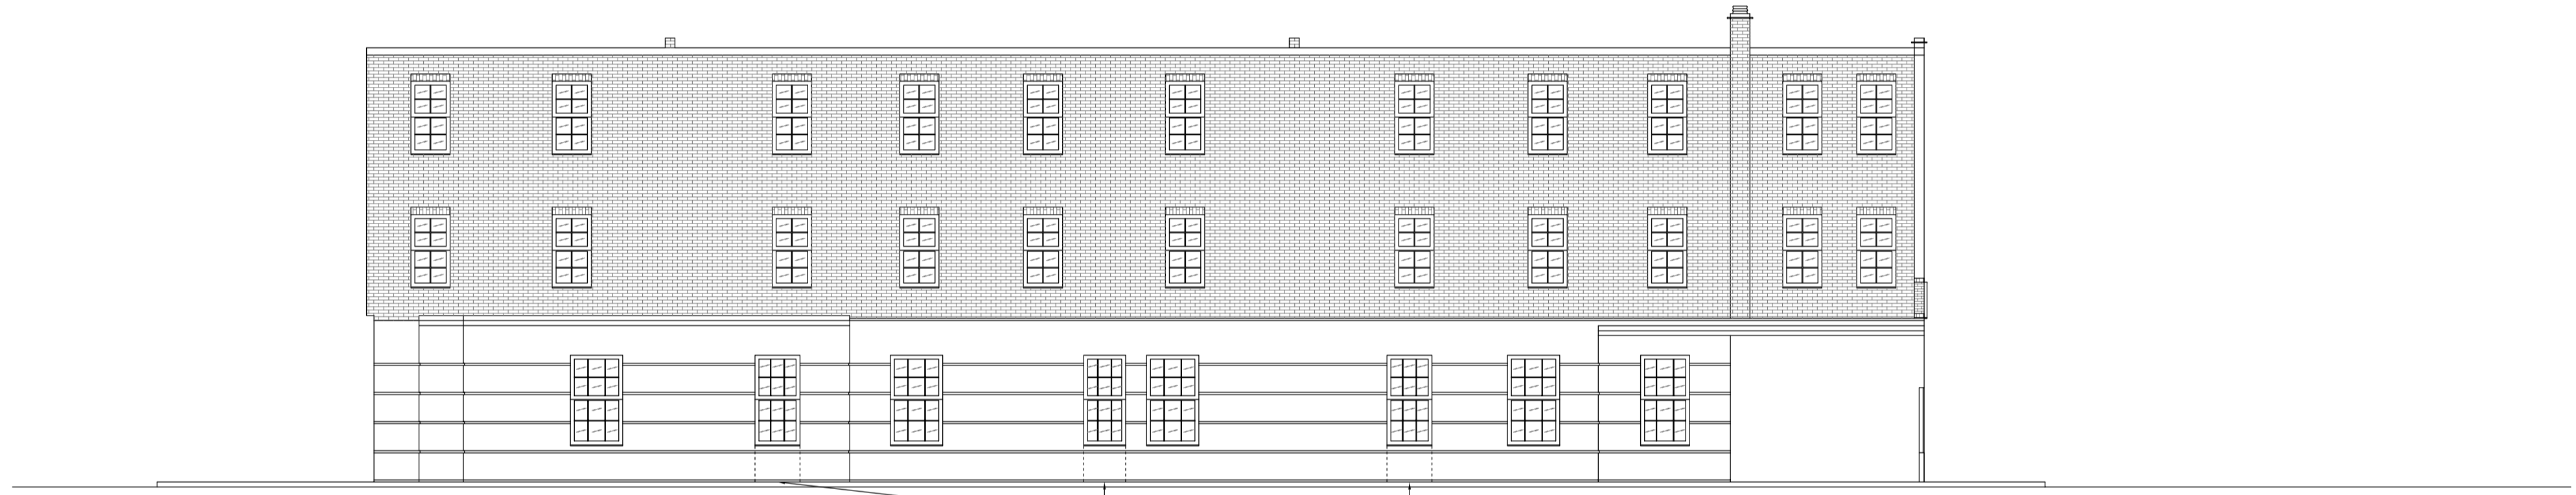


ELEVATION B.

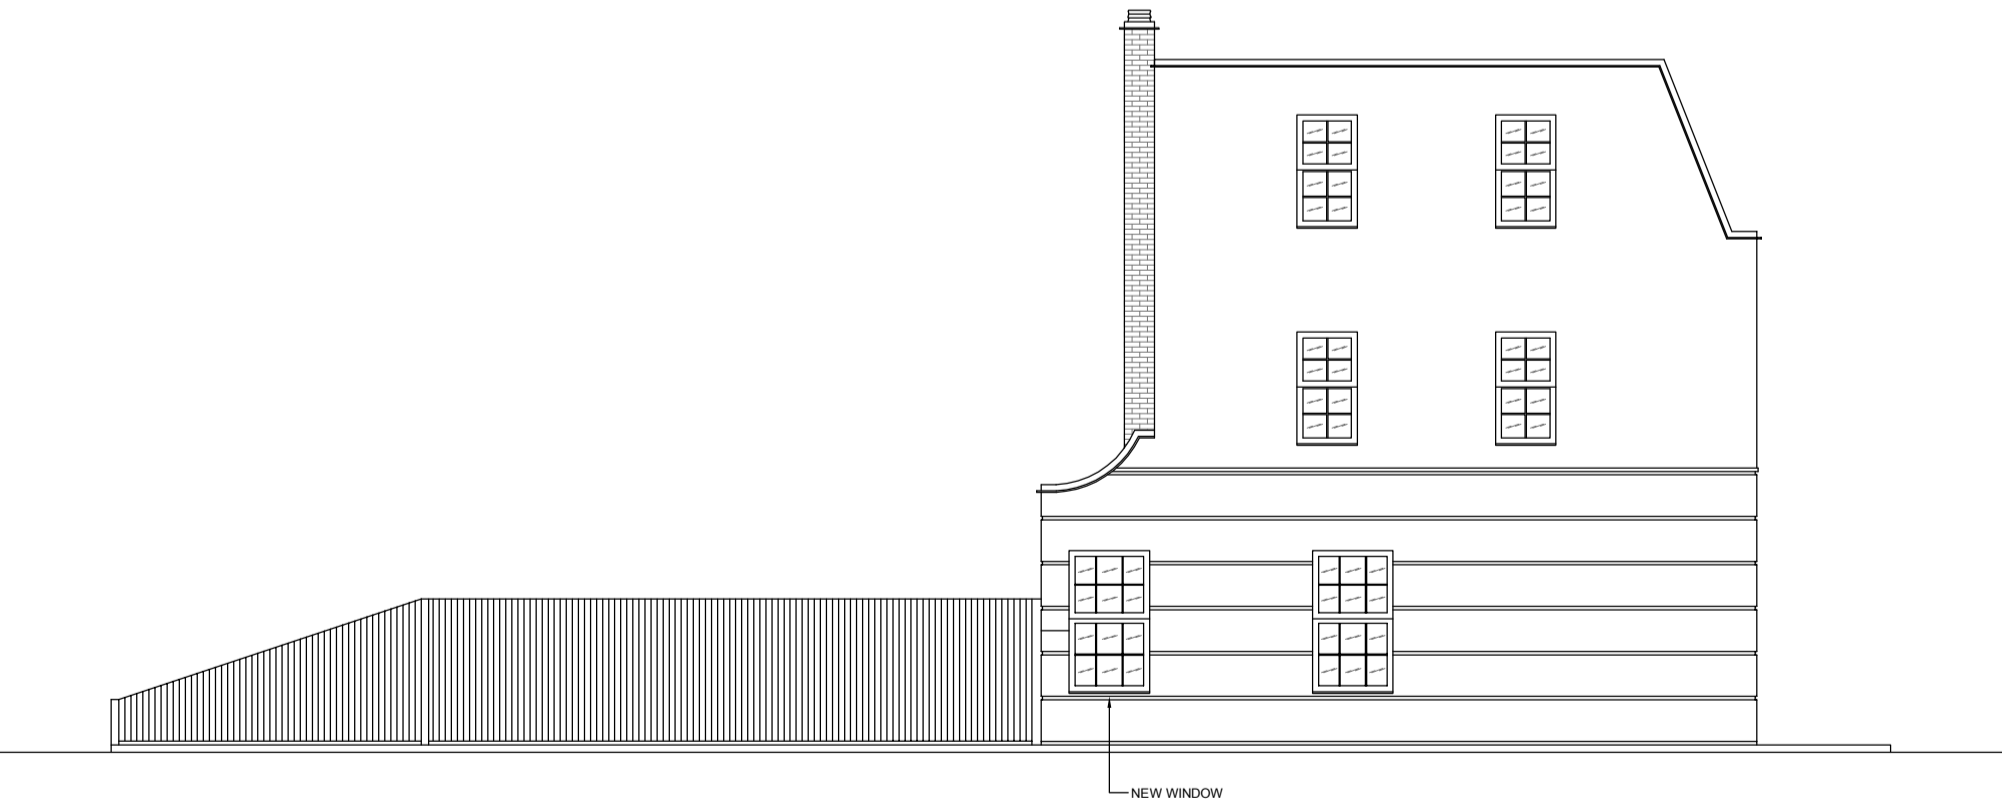

ELEVATION C.

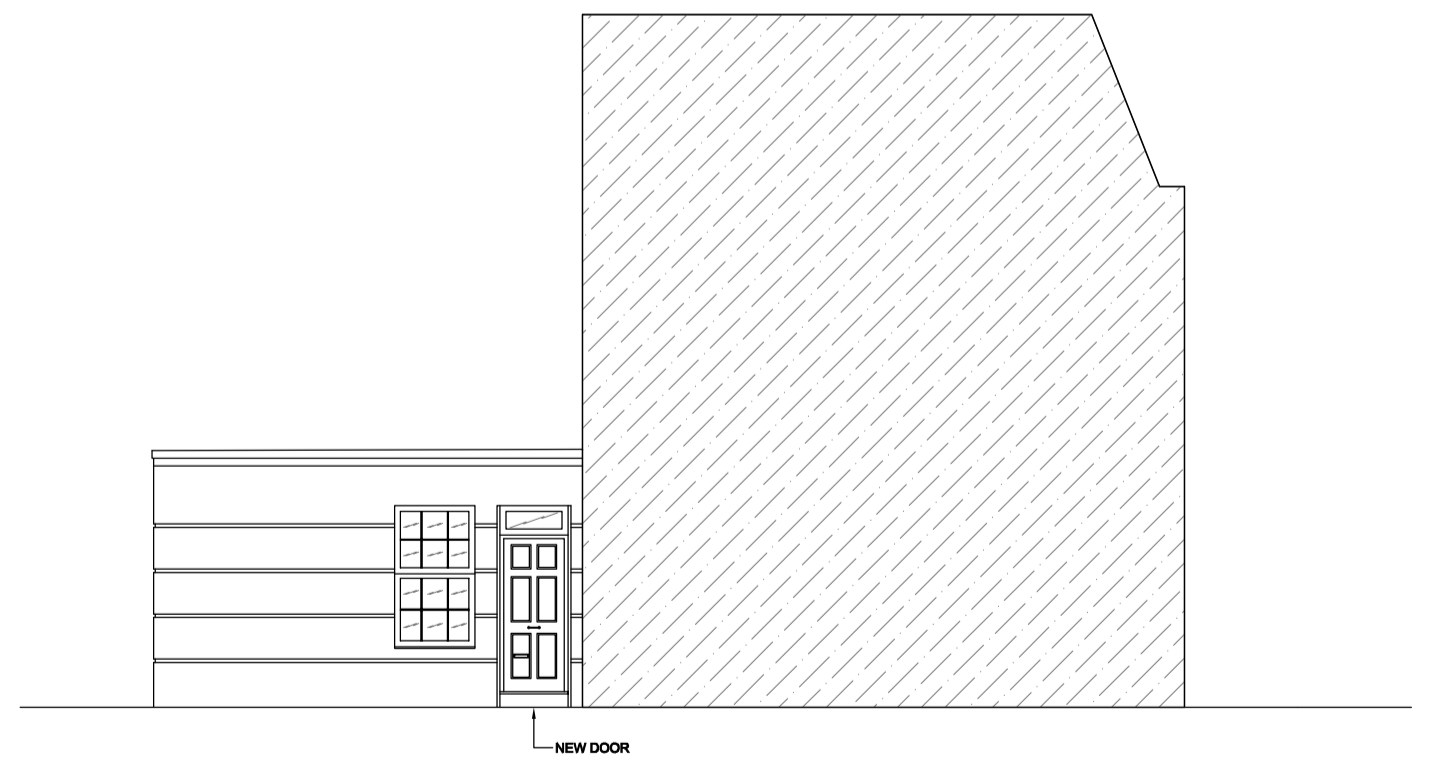

ELEVATION D.

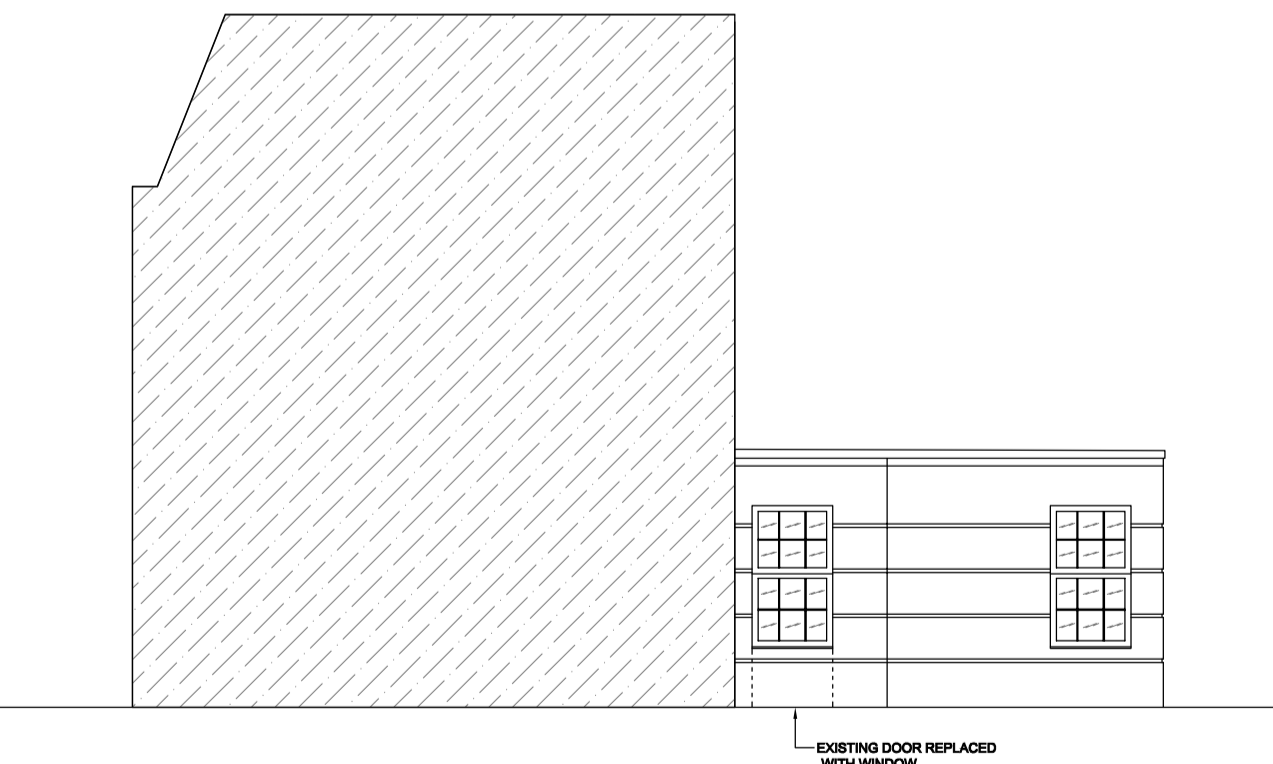

ELEVATION E.

KING GEORGE HOUSE

PROPOSED ELEVATIONS

NO.	DATE	REVISION	DRAWN	CHECKED
A	15/02/15	FIRST ISSUE	ACB	
B	10/04/15	AMENDMENTS ADDED	ACB	
C	22/06/15	AMENDMENTS ADDED	ACB	
D	01/07/15	SECOND ISSUE	ACB	
E	14/08/15	AMENDMENTS ADDED	ACB	

PROJECT TITLE: **KING GEORGE HOUSE**

DRAWING TITLE: **PROPOSED ELEVATIONS**

SCALE: **1:100@A1** STATUS: **PROJECTED**

HTF-008

REVISION: **E**