



ALL DIMENSIONS TO BE CHECKED ON SITE.
DO NOT SCALE FROM THIS DRAWING EXCEPT FOR THE
PURPOSES OF LOCAL AUTHORITY PLANNING

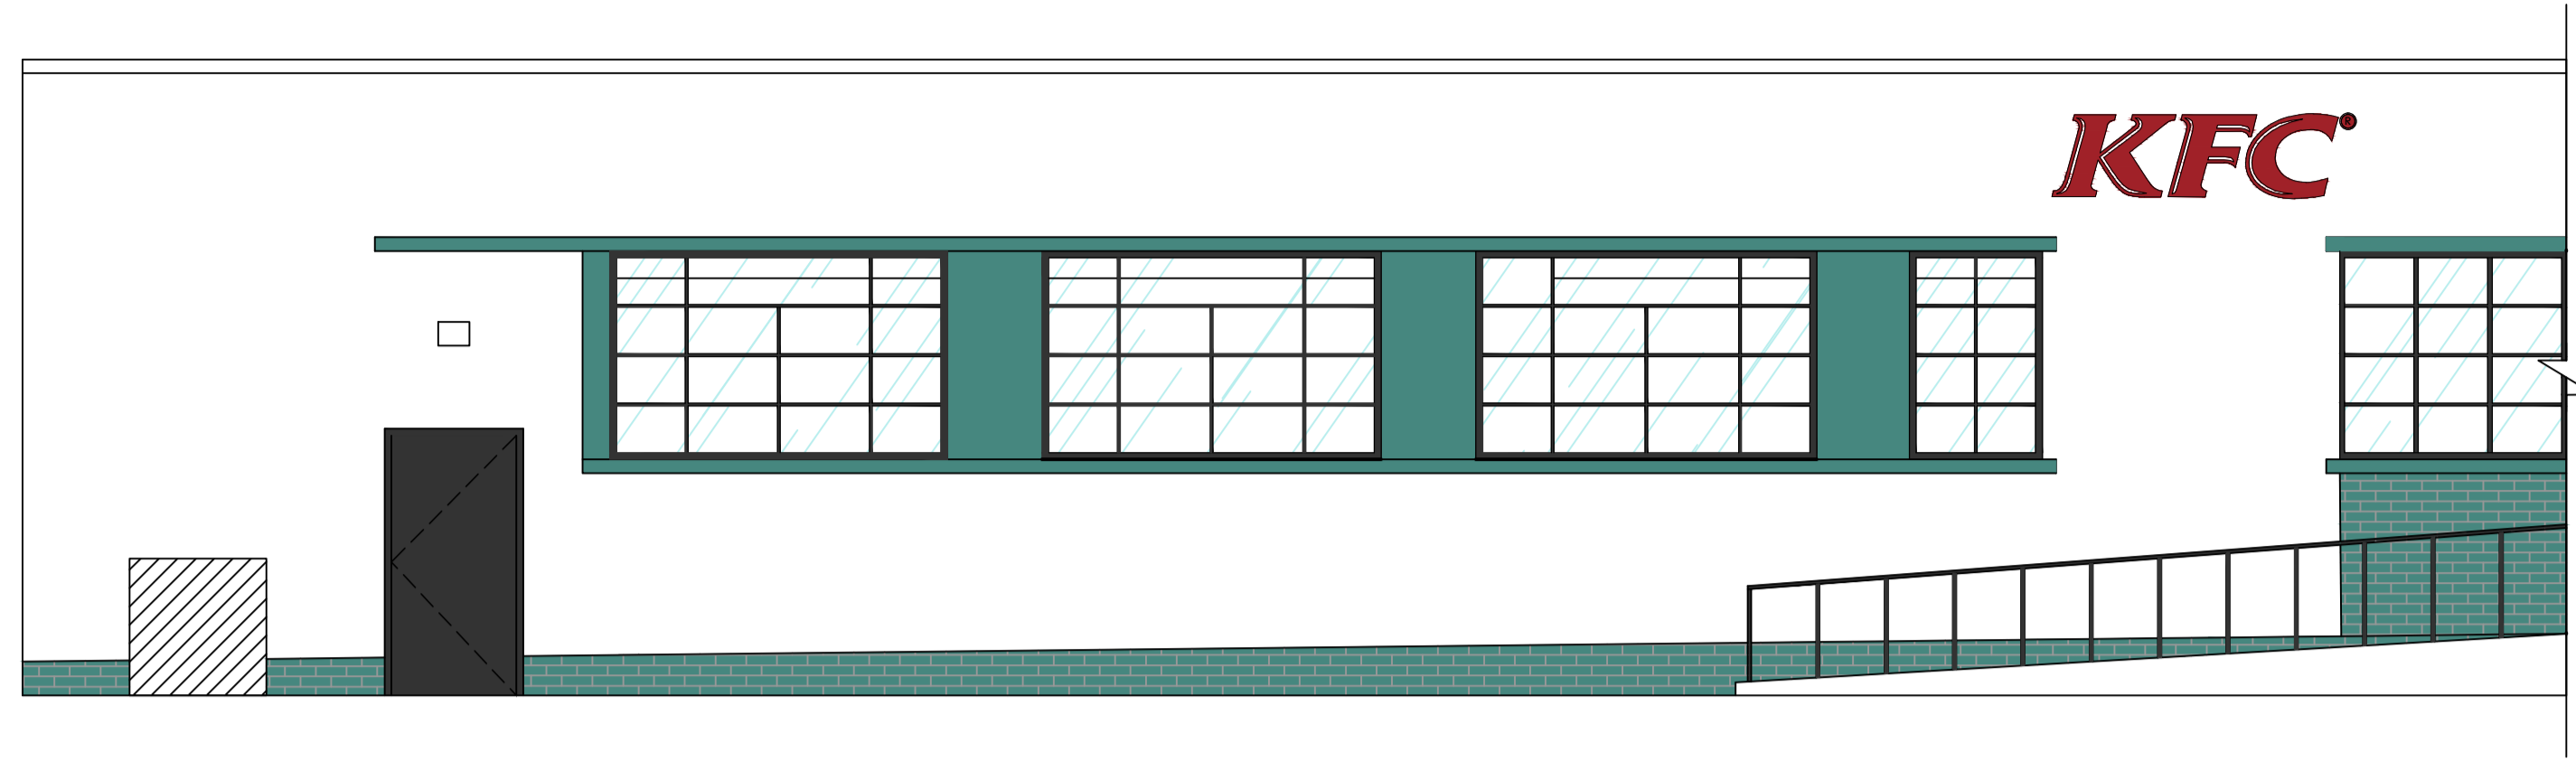


existing elevation A
scale - 1:50 @ A1 / 1:100 @ A3




existing elevation B
scale - 1:50 @ A1 / 1:100 @ A3

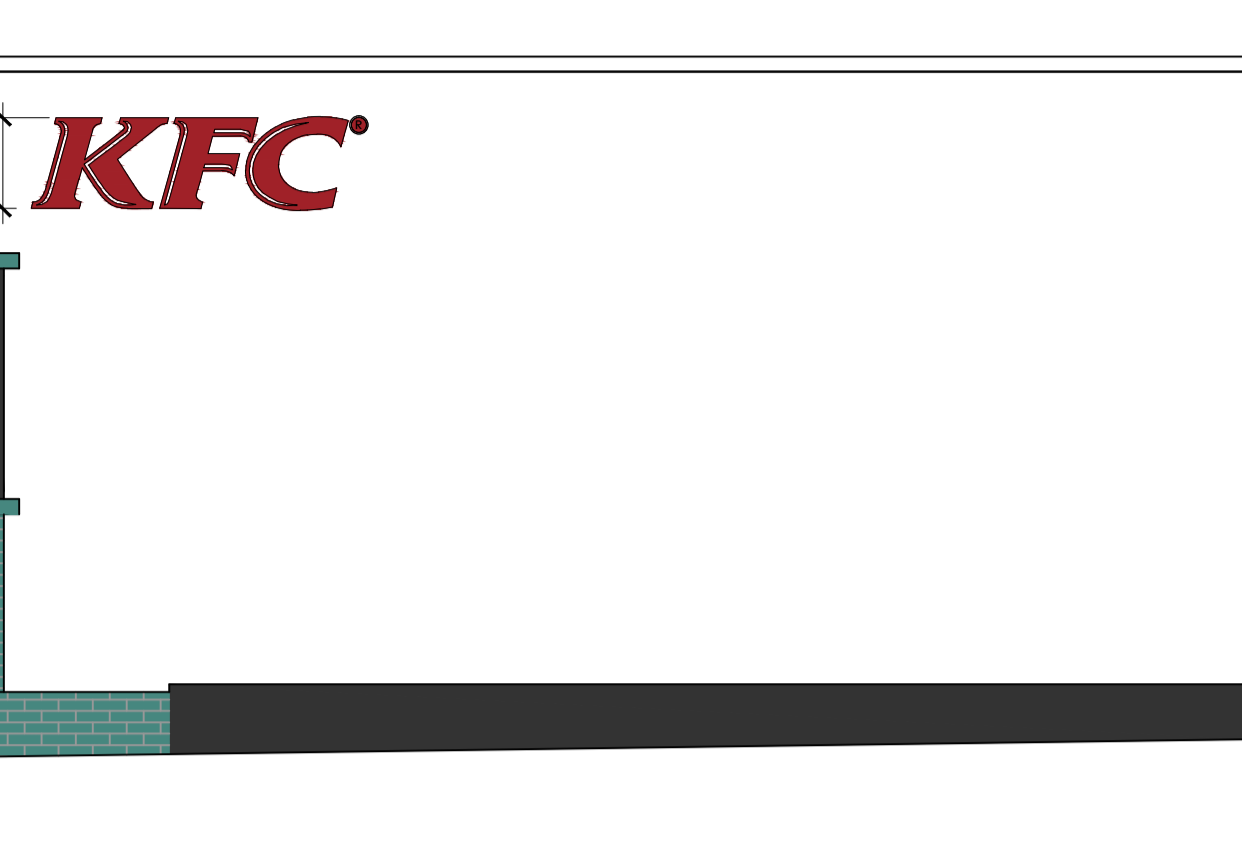

existing elevation C
scale - 1:50 @ A1 / 1:100 @ A3

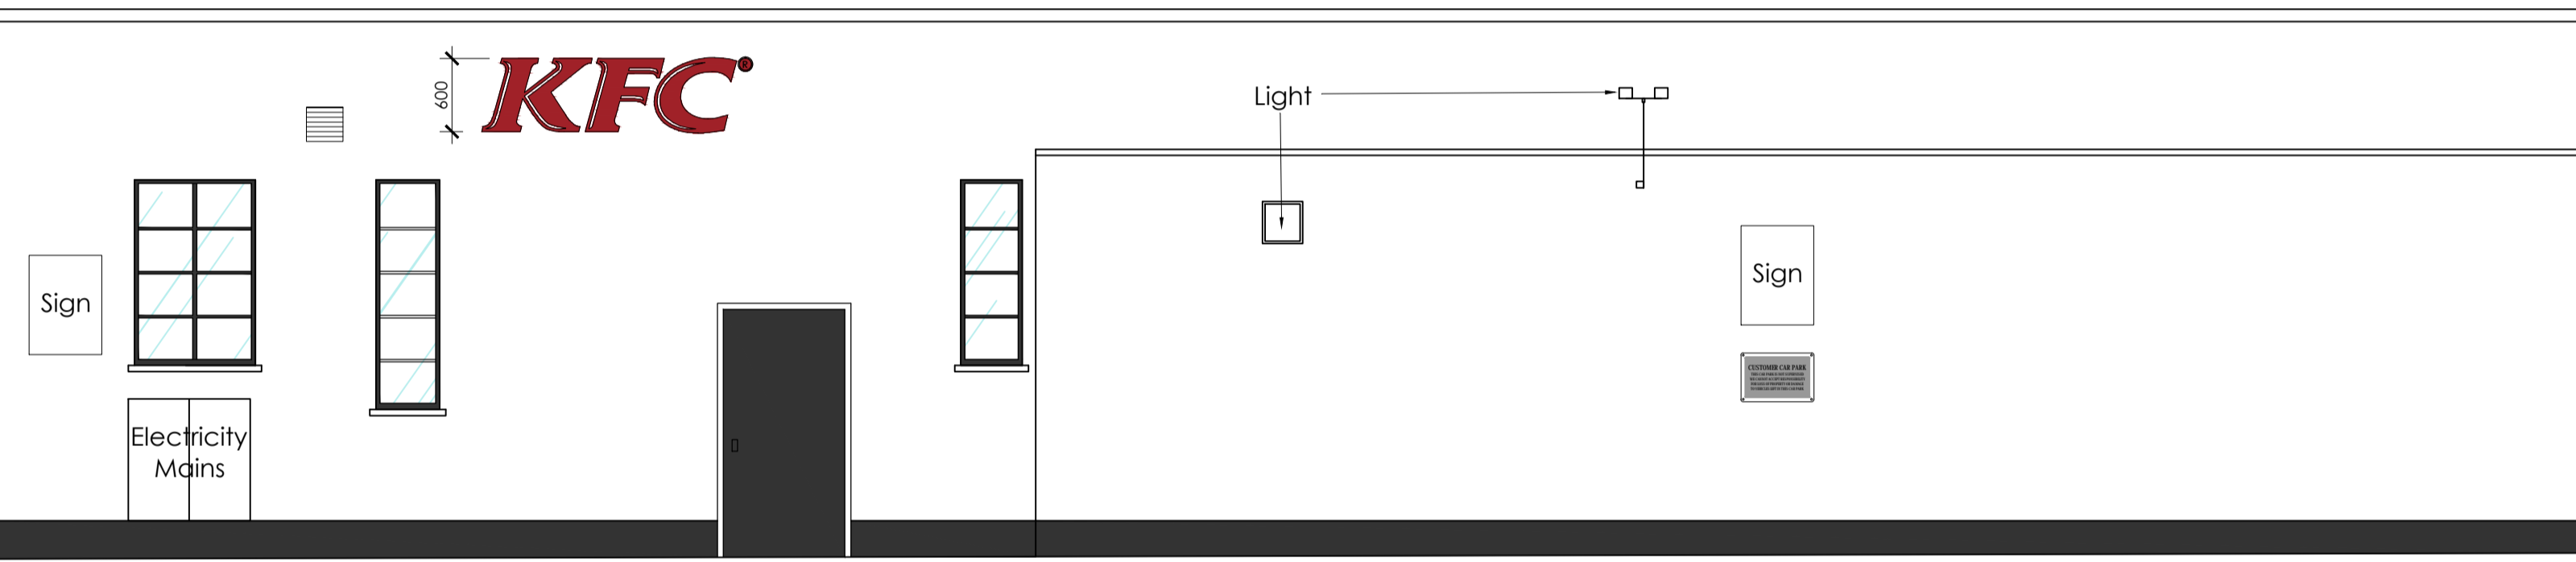


existing elevation D
scale - 1:50 @ A1 / 1:100 @ A3



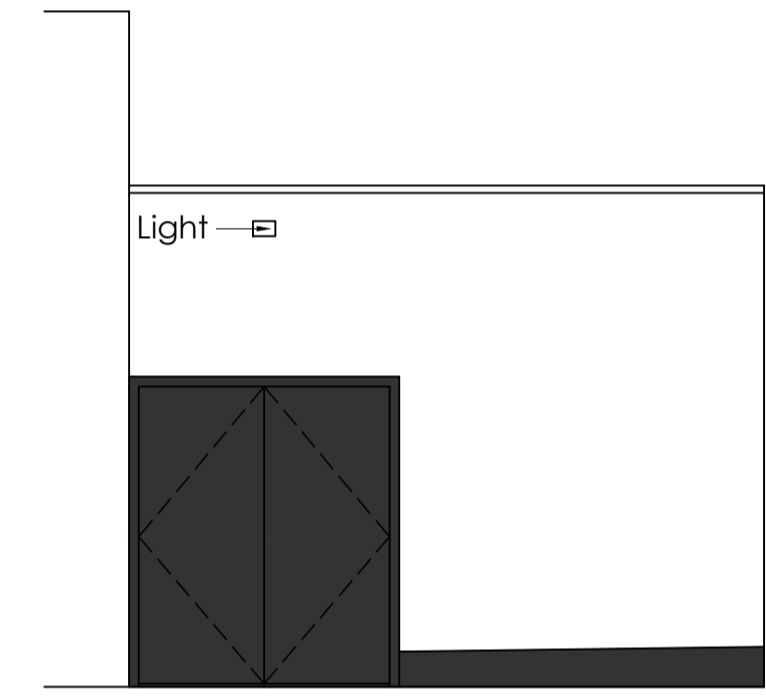


existing elevation E
scale - 1:50 @ A1 / 1:100 @ A3

NOTE:
Elevations drawn
up from images.

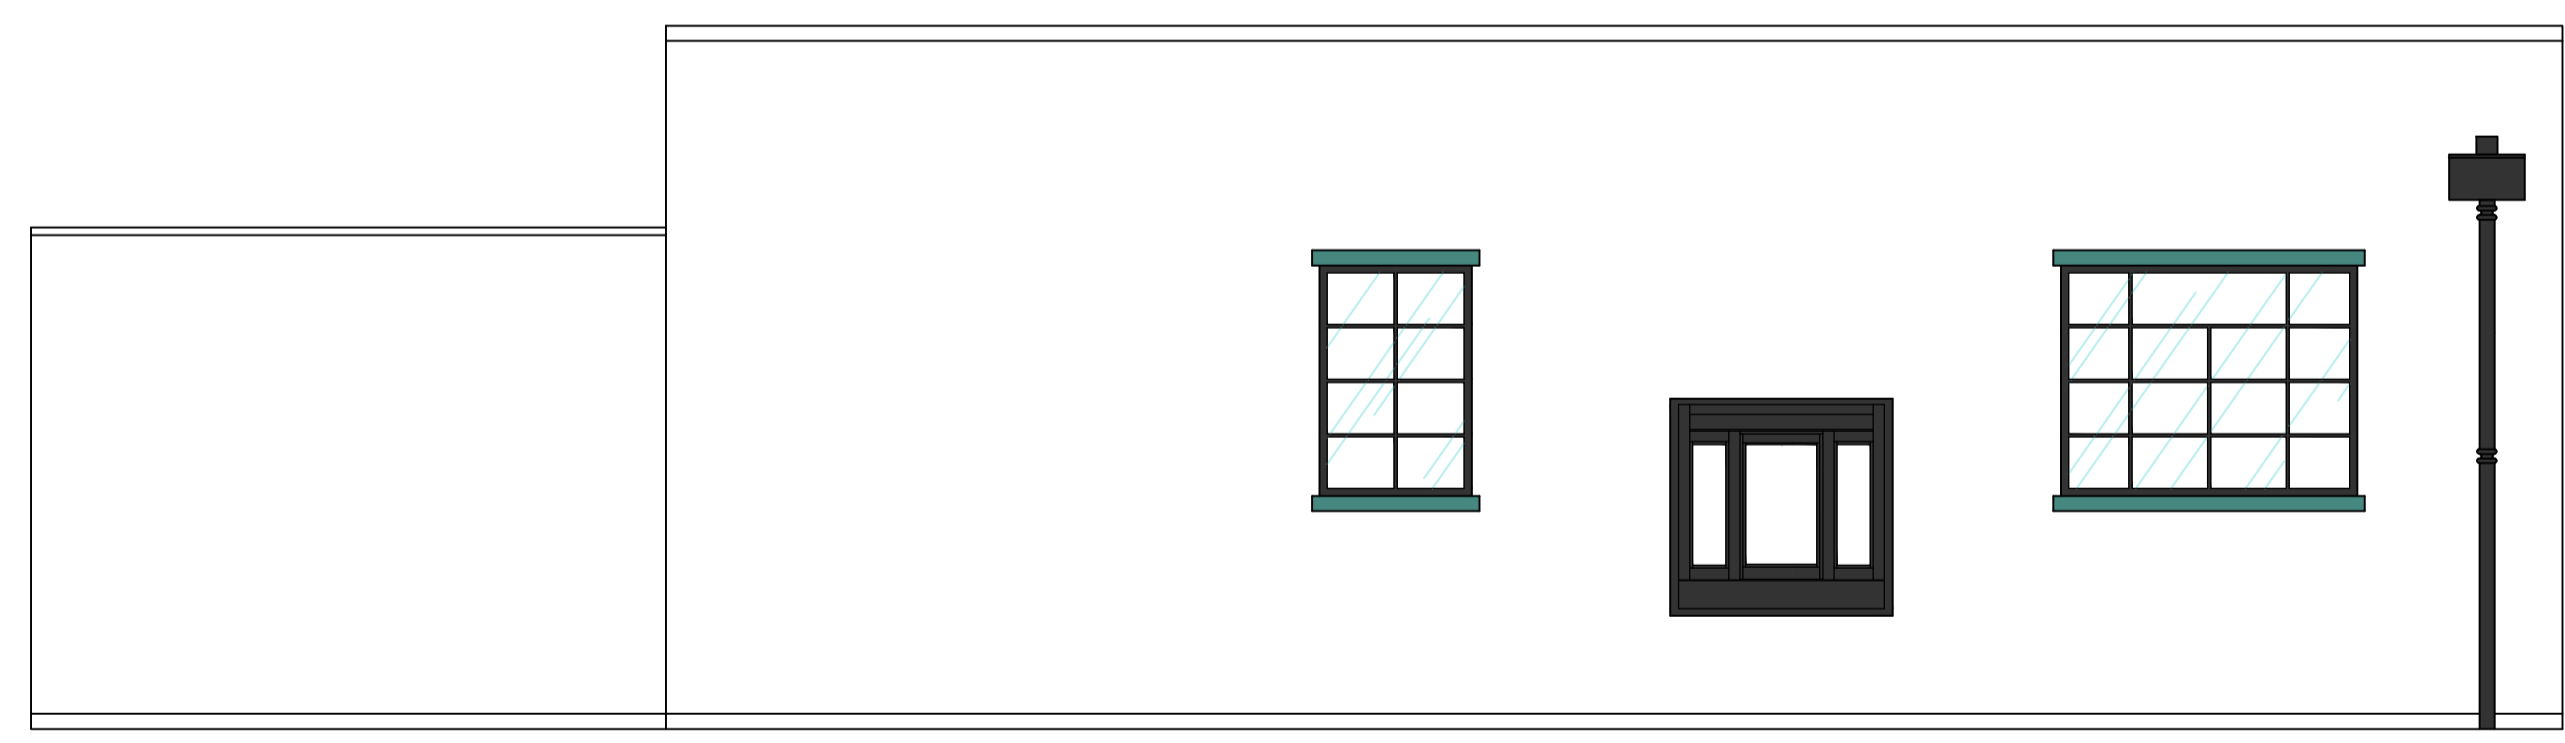

existing elevation F
scale - 1:50 @ A1 / 1:100 @ A3

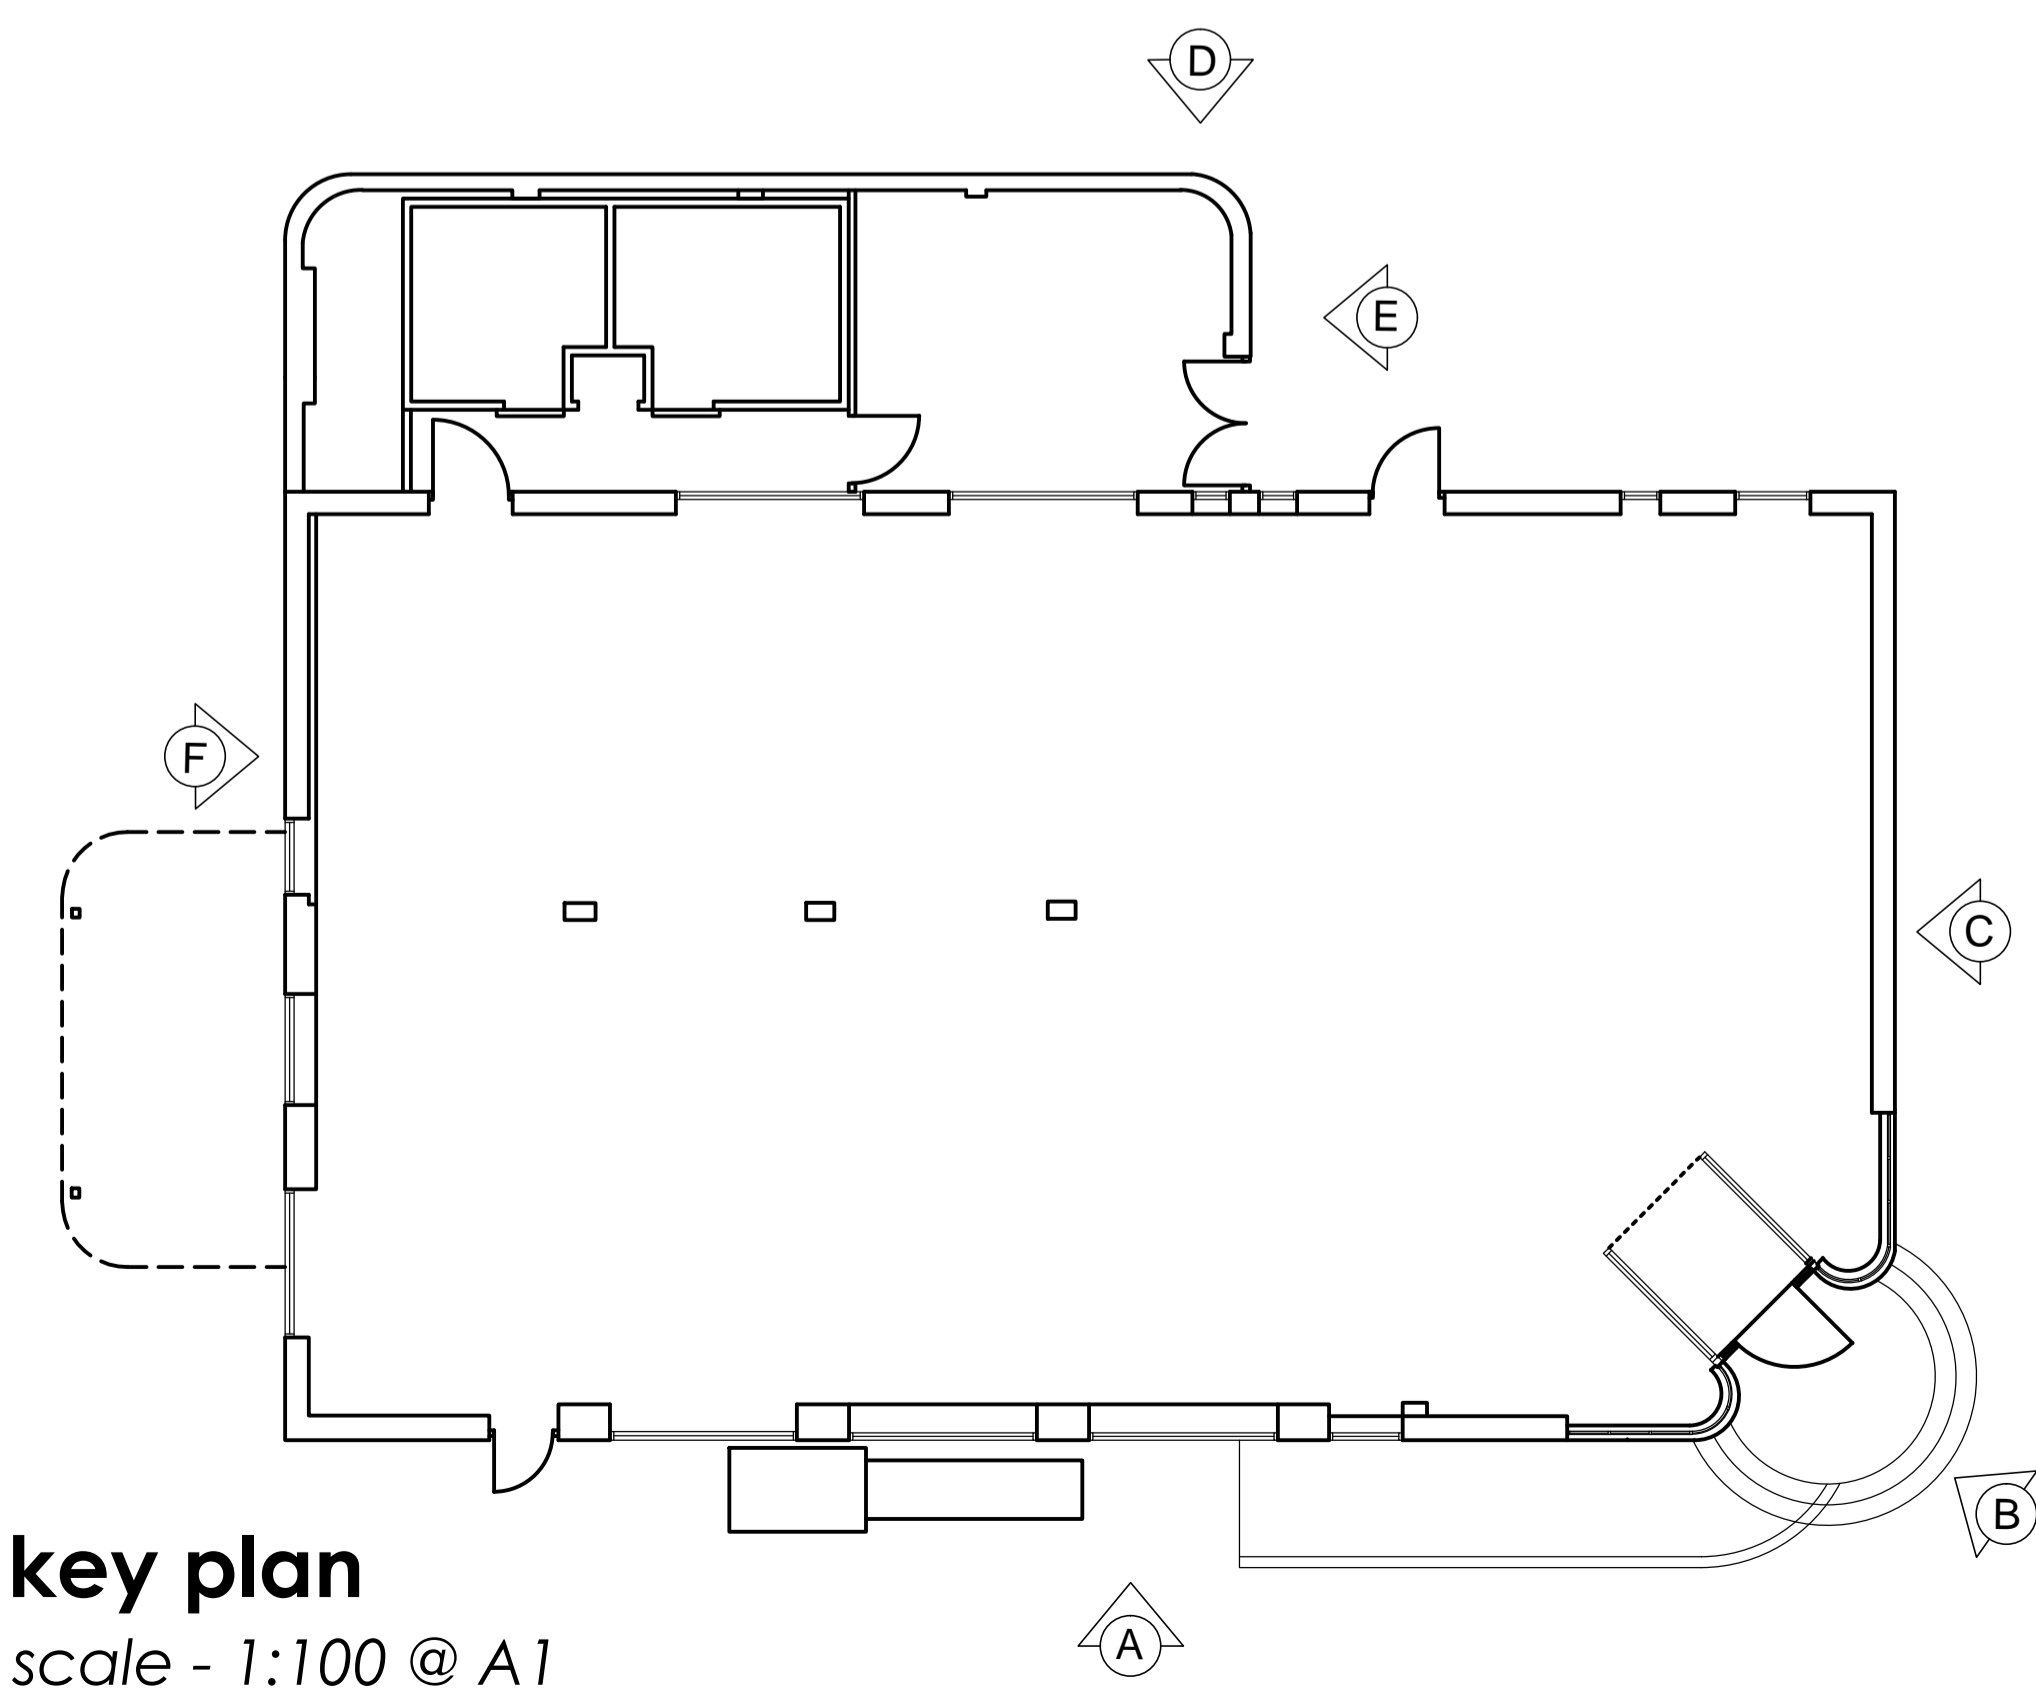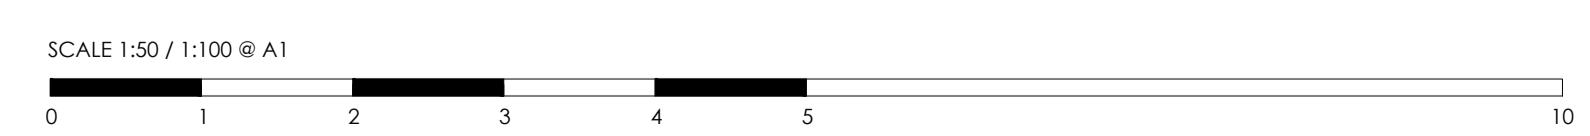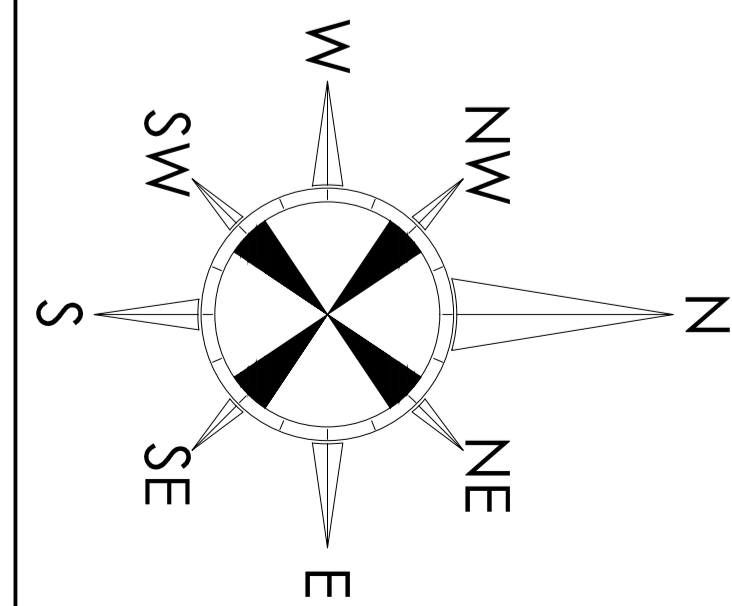

key plan
scale - 1:100 @ A1

rev	date	description

HONE EDWARDS ASSOCIATES
Design Studio
Millars Three
Southmill Road
Bishop's Stortford
Herts. CM23 3DH
email: firstname.lastname@honeedwards.co.uk
Tel: 01279 758545
Fax: 01279 757730



IMAGE ENHANCEMENT

store address
**HATFIELD
COMET WAY
HATFIELD
AL10 0XR**

drawing title
EXISTING ELEVATIONS

drawn by	checked	date
MMLD	JE	FEB 2016
store no.	scale	
	1:50/100 @ A1	

drawing no.	revision
0000/2016/G210	
HEA drawing no.	revision
2542/G210	