


SERVERY ELEVATION

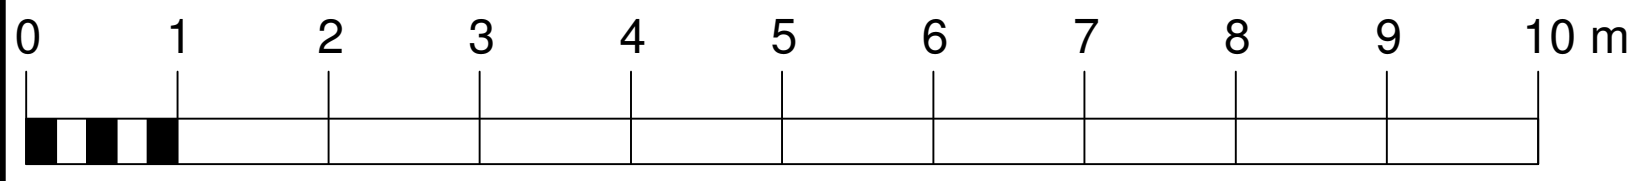

SHEET SIZE - A3

rev	description	date
STEPHEN J VINEY architect		
178 Botley Road, Chesham, Bucks, HP5 1XR 01494 791949 M 07788 628 820 steve_viney@hotmail.com		
client	Gascoyne Holdings Ltd Hatfield House	
project	St Ethelreda's Church Hall	
drawing	Proposed Details KITCHEN	
date	scale	dwg no
Oct 17	1:50	HHCH/111
		rev