

Mar-Key Group
Throop Road
Bournemouth
BH8 0DF

tel: 01202 577111
info@mar-key.com

CLIENT
Herts University
Drawing no. 001

Dehavilland
Structure Plan

DRAWN BY
JF

APPROVED BY
-

DATE
03.08.22

Scale
1:150 @ A3


REVISION
(1) 03.08.22
(2) 08.08.22
(3) 11.08.22
(4) 15.08.22
(5) 07.09.22
(6) 06.02.23

NOTES:

All additional notes to be acknowledged in this section.

This drawing is copyright of Mar-Key Marquees Limited t/a Mar-Key Group and must not be reproduced without written consent.

All Details and Specifications on this drawing and in relation to this specific project should be adhered to, if any deviation occur the contractor / client should inform Mar-Key Group immediately as we cannot be held responsible for errors resulting from undeclared detail, specification changes.

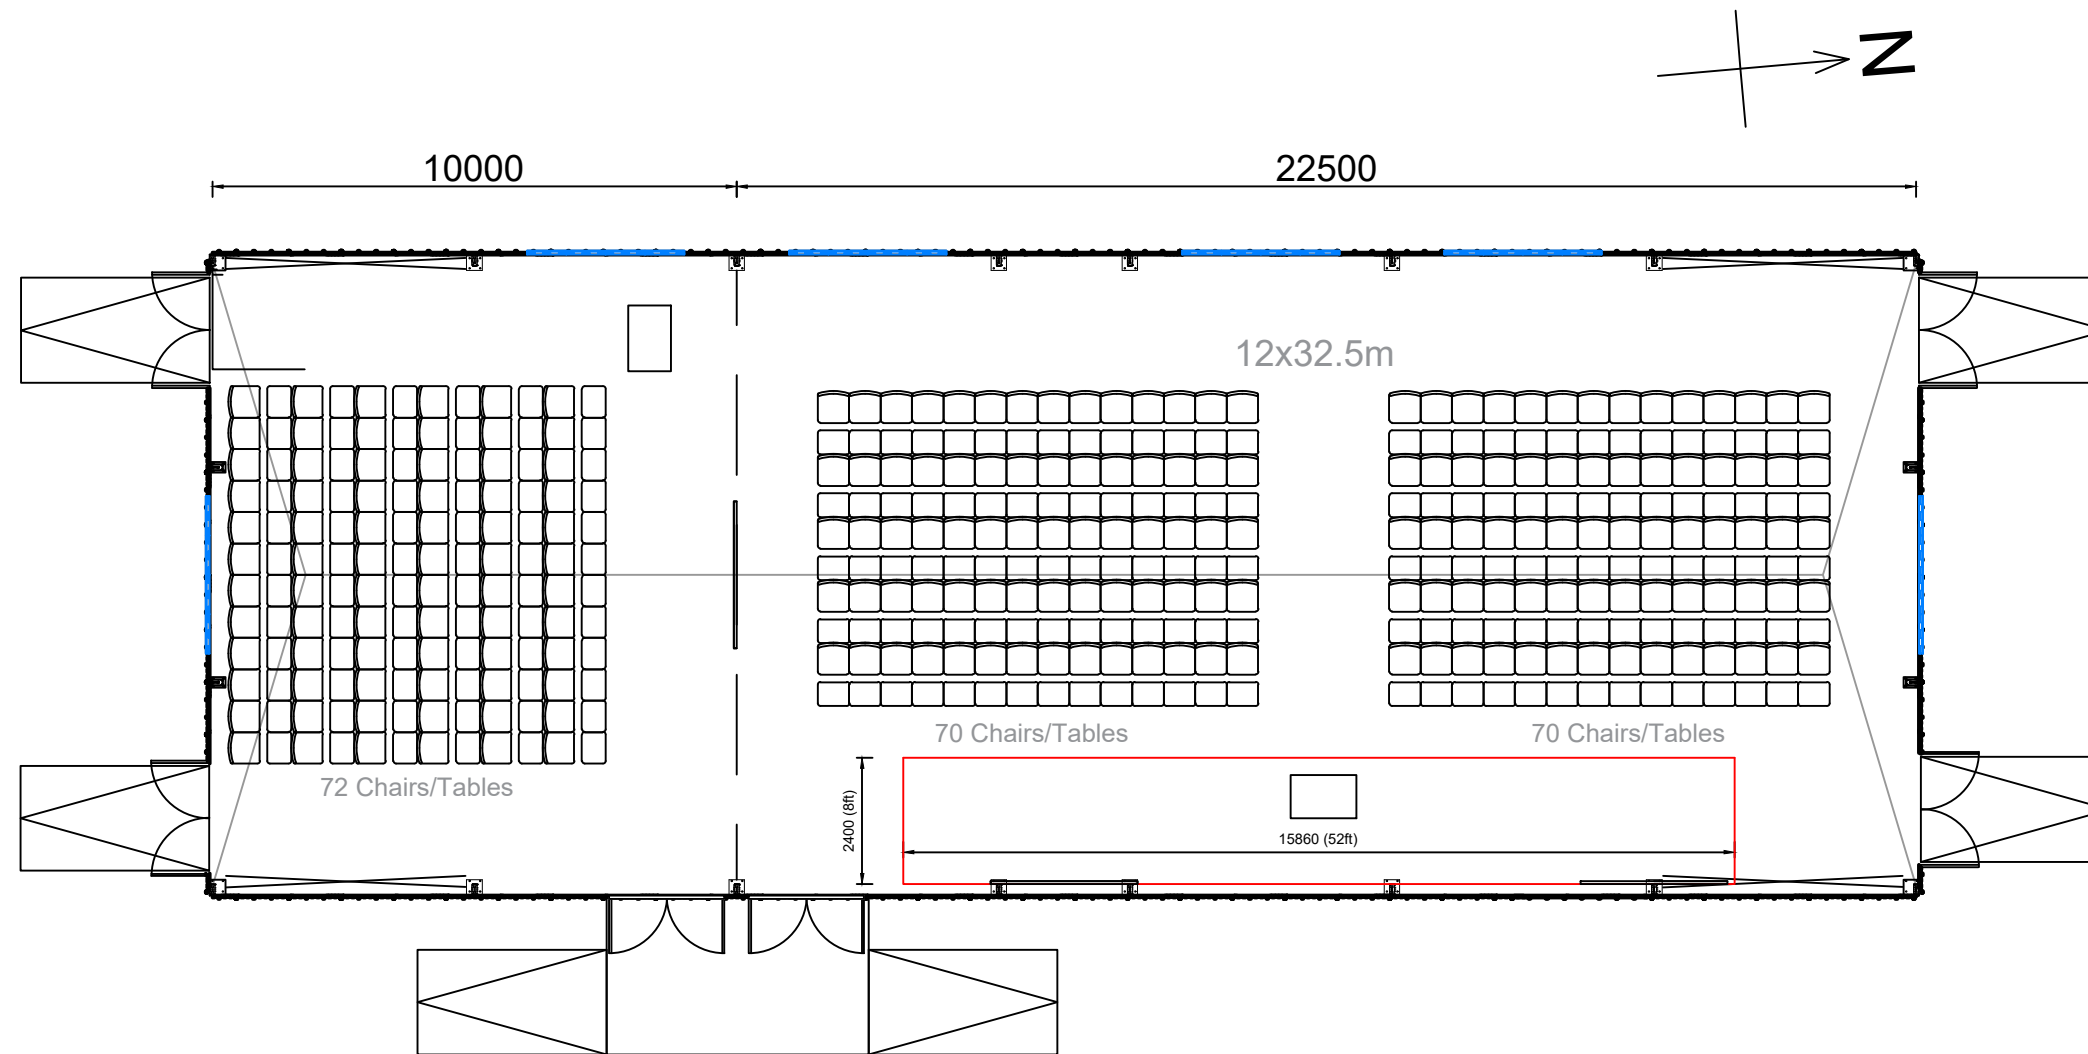

KEY
(CHANGE AS NEEDED)

CENTER OF LEG
BASE PLATE



EXTERNAL DOUBLE DOOR



INTERNAL SINGLE DOOR



ABS PANEL



GABLE ORIENTATION



TOILETS PLUMBING & SERVICING



GUTTER LINK



GLASS PANEL



PVC/SOFT PANELS



KINGSPAN PANEL

