




ROOF FLOOR

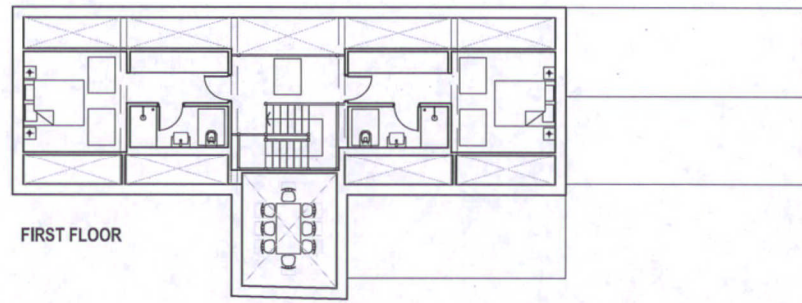

FIRST FLOOR

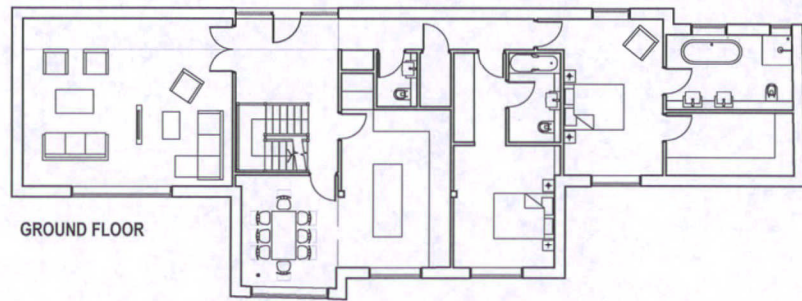


GROUND FLOOR

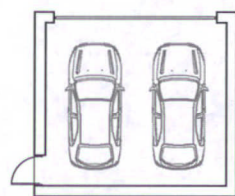


GARAGE FLOOR



ROOF PLAN

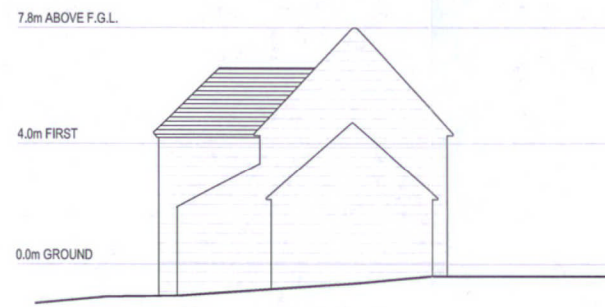

SIDE ELEVATION

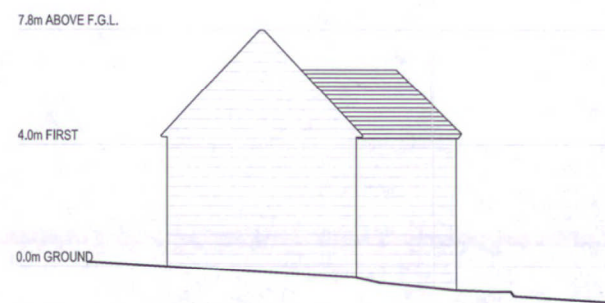


SIDE ELEVATION



FRONT ELEVATION



REAR ELEVATION

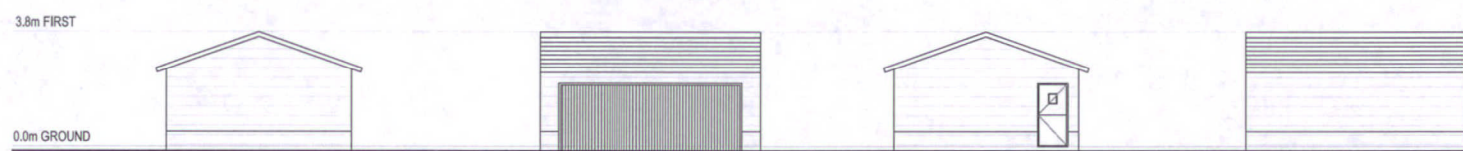

SIDE ELEVATION

FRONT ELEVATION

SIDE ELEVATION

REAR ELEVATION

NUMBER:

HL-017

REVISIONS:

Rev:	By:	Chk:	Date:	Description:

PLANNING

Project:  
NORTHAW RIDING SCHOOL

Title:  
HOUSE TYPE 6  
PLOT 17.

Date:  
May 2015

Scale:  
1:250

Size:  
A3

