



PV ARRAY SECTION ON A 18 DEGREE PITCHED ROOF

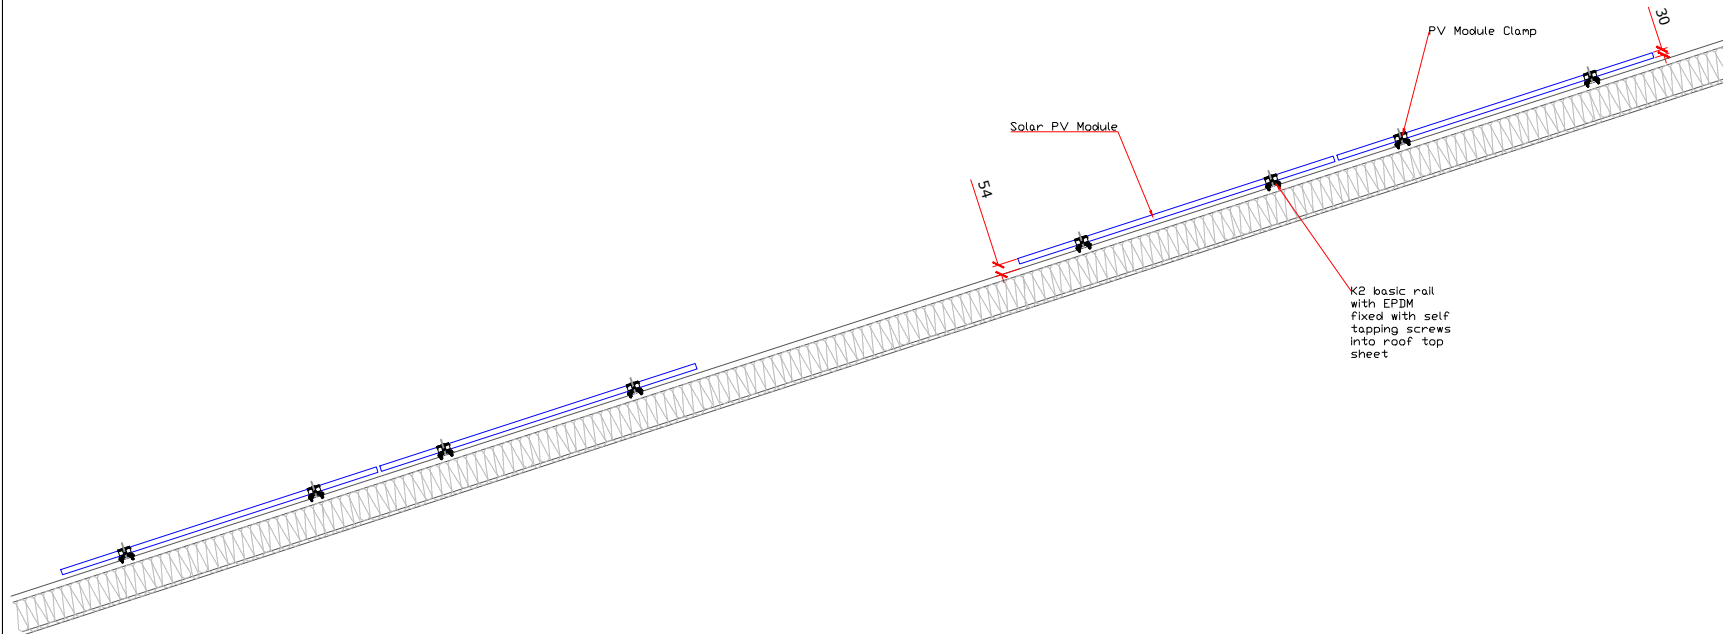

--	--	--	--	--

Rev	Description	Dwn	Chck	Date
-----	-------------	-----	------	------

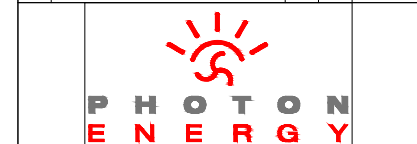

© Photon Energy Ltd
 8 Windsor Square
 Silver Street
 Reading, RG1 2TH

Tel +44 118 997 7470
 info@photonenergy.co.uk
 www.photonenergy.co.uk
 All rights reserved

Project Number:
I2018

Project Name:
Queenswood School

Drawing By: Cathy Ross	Scale: 1:40 @A1
----------------------------------	---------------------------

Checked By: Kiran Susarla	Date: 01/05/2023
-------------------------------------	----------------------------

Drawing Name:
**Section drawing PV panel
 Sports hall**

Drawing No: I2018-100-22	Rev: -
------------------------------------	------------------