


A LOCATION PLAN EXIST.
Scale=1:1250

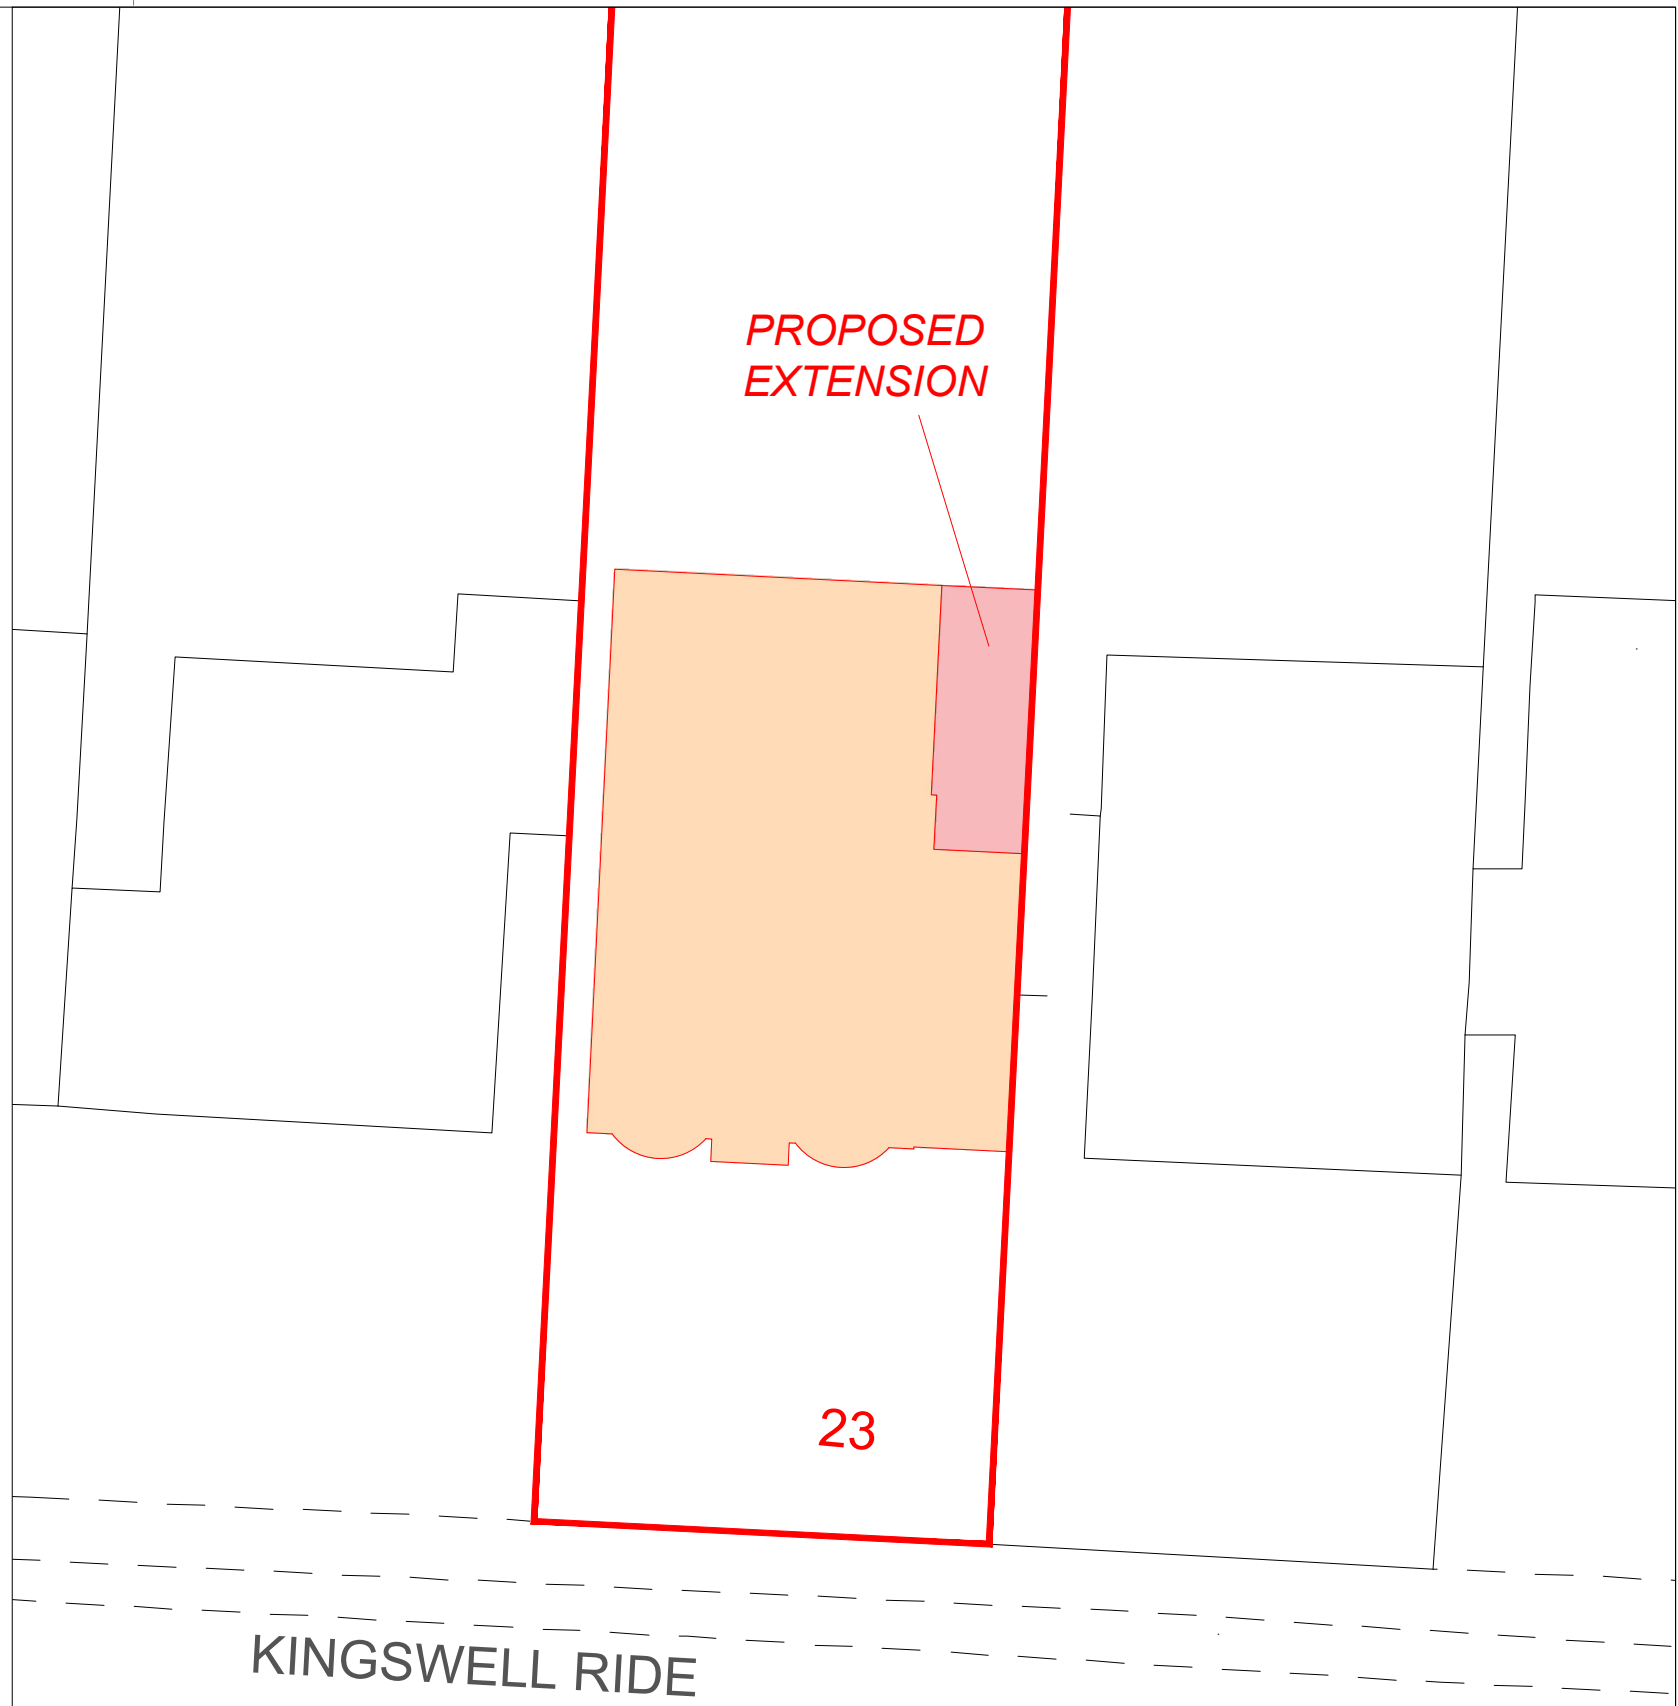

B BLOCK PLAN PROP.
Scale=1:200

NOTES/REV.	All dimensions shown to be checked on site. This drawing is copyright of DVL			
	REV	DATE	DRWN	CHKD

DVL ■ architectural design ■ design&construct ■ building construct
 131 Ashwood Road ■ Potters Bar, Hertfordshire ■ EN6 2QD
 T: 01277 280101 ■ E: office@dobravilla.com ■ E: studio@designandarchitecture.co.uk
 Web: designandarchitecture.co.uk ■ Facebook.com/ ■ Twitter: @

INFORMATION
 ISSUE REASON:
APPROVAL

SCALE @A3
 DATE 12/22
 DRAWN MC
 CHECKED MC

CLIENT Lorenzo Moruzzi, 23 Kingswell Ride, Cuffley, EN6 4LH
 PROJECT Single - Storey Side Extension
 DRAWING TITLE Location and Block Plan
 DRAWING NUMBER J22 10.PP-01
 REVISION /

