



Proposed elevation view from outside of the property

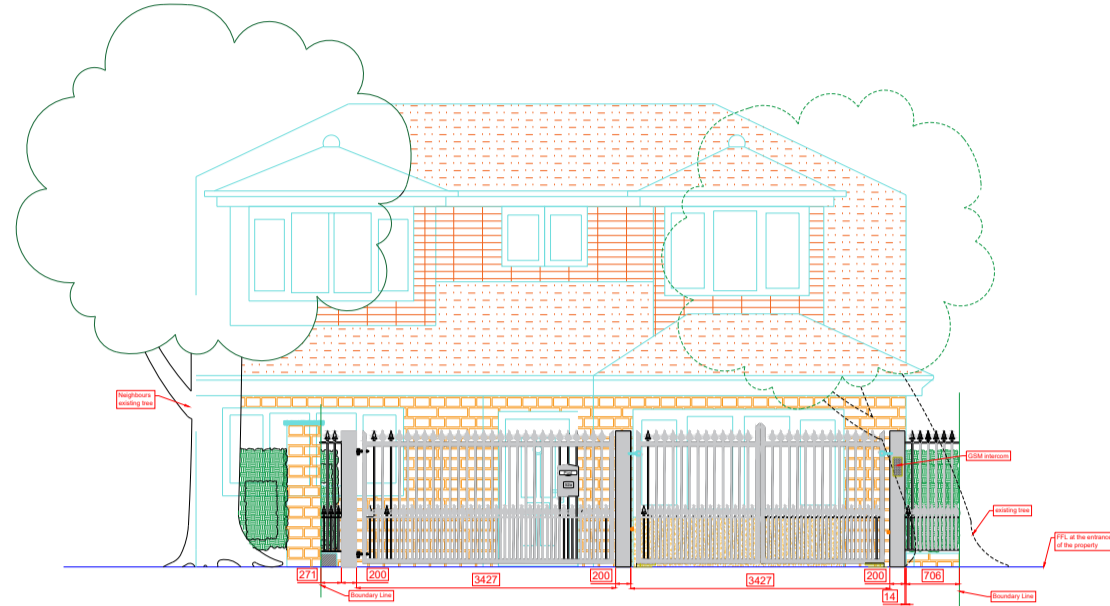

Proposed Layout view from outside of the property

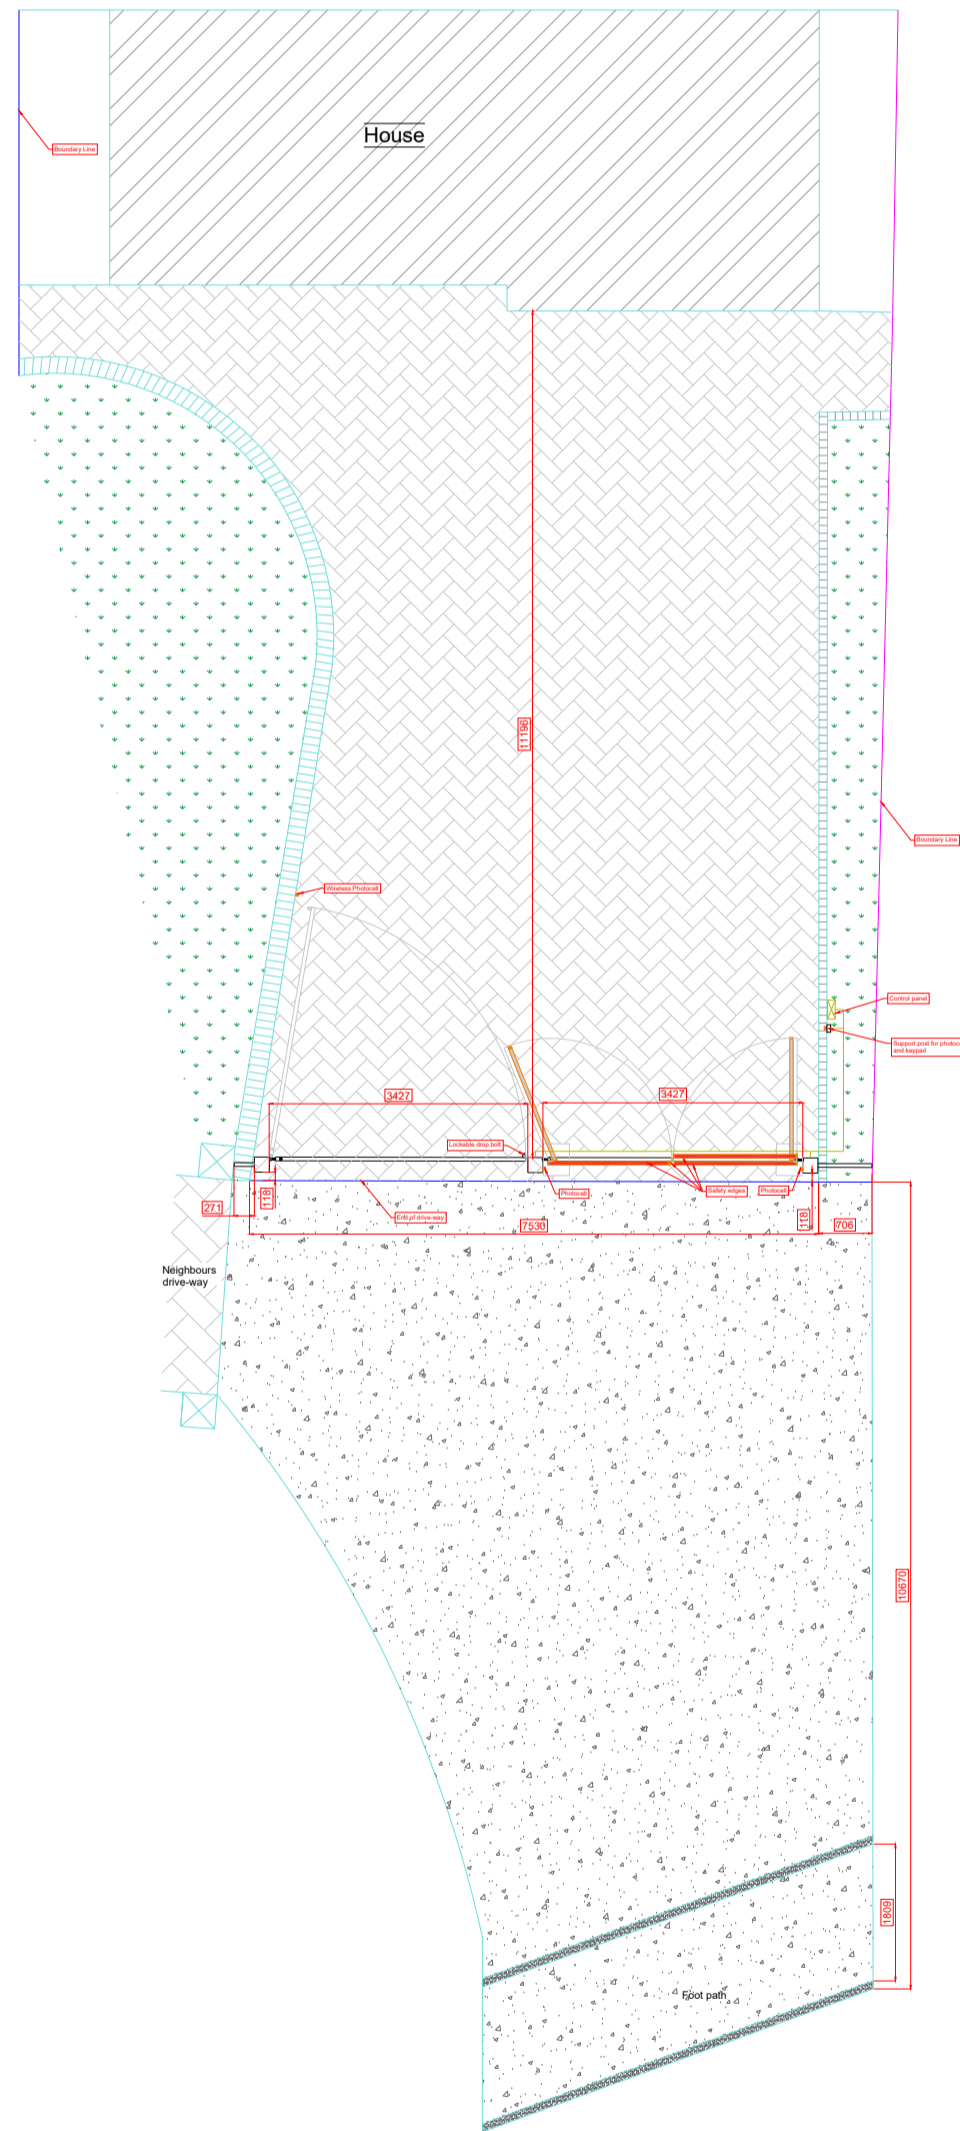

SCALE BAR 1:100
0 5 10 15 20

Materials:

- Gate frame: 50x50SHS
- Hinges: 22mm superhinge / inline hinges
- Horizontal bars: 50x12 flat bar
- Support post: 200x200SHS
- Vertical bars: 16mm round bar
- Dog bars: 16mm round bar

Gate frame Finish: Galvanized and Powder coated Jet black RAL 9005 Satin

| | | |
|-----------|-----|------------|
| Revision: | By: | Date: |
| A | PC | 22/06/2023 |

Status: Approved

Title: Proposed gate design for Chris Barron at 52a Plough Hill, Cuffley EN6 4DS

Drawing No. J35365-PC-02

| | | | | |
|----------|---------------|-------|----|-----|
| Surveyor | Pedro Correia | Drawn | PC | Chk |
|----------|---------------|-------|----|-----|

| | | | | | |
|-------|------|------|------------|-------|--|
| Sheet | 1of1 | Date | 05/06/2023 | Angle | |
|-------|------|------|------------|-------|--|

Scale: 1:100 when printed on A3 sheet



PSL AUTOMATION
Abbey Works, Lockfield Ave.
Enfield, EN3 7PY
Phone: 020 8344 9650
Fax: 020 8805 0307.