

# ABSOLUTE.

Riverside Studios, Newham Road, Truro, Cornwall, TR1 2SU  
+44 (0)1872 264775 | weareabsoluteuk.com

## GENERAL NOTES:

THE CONTRACTOR SHALL CHECK AND VERIFY ALL DIMENSIONS ON SITE AND REPORT ANY DISCREPANCIES IN WRITING TO ABSOLUTE DESIGN BEFORE COMMENCING WITH THE WORK.

ALL DRAWINGS ARE THE PROPERTY OF ABSOLUTE DESIGN AND SHALL NOT BE REPRODUCED WITHOUT THE CONSENT OF THE DESIGNERS.




THIS DRAWING IS TO BE READ IN CONJUNCTION WITH THE RELEVANT SPECIFICATION OF BUILDING WORKS.

ALL DIMENSIONS ARE IN mm UNLESS OTHERWISE NOTED.

THIS DRAWING MAY INCORPORATE INFORMATION FROM OTHER PROFESSIONS. ABSOLUTE DESIGN CANNOT ACCEPT RESPONSIBILITY FOR THE INTEGRITY AND ACCURACY OF SUCH INFORMATION.


IF IN DOUBT ASK!

original drawn by	date
-	-
-	-

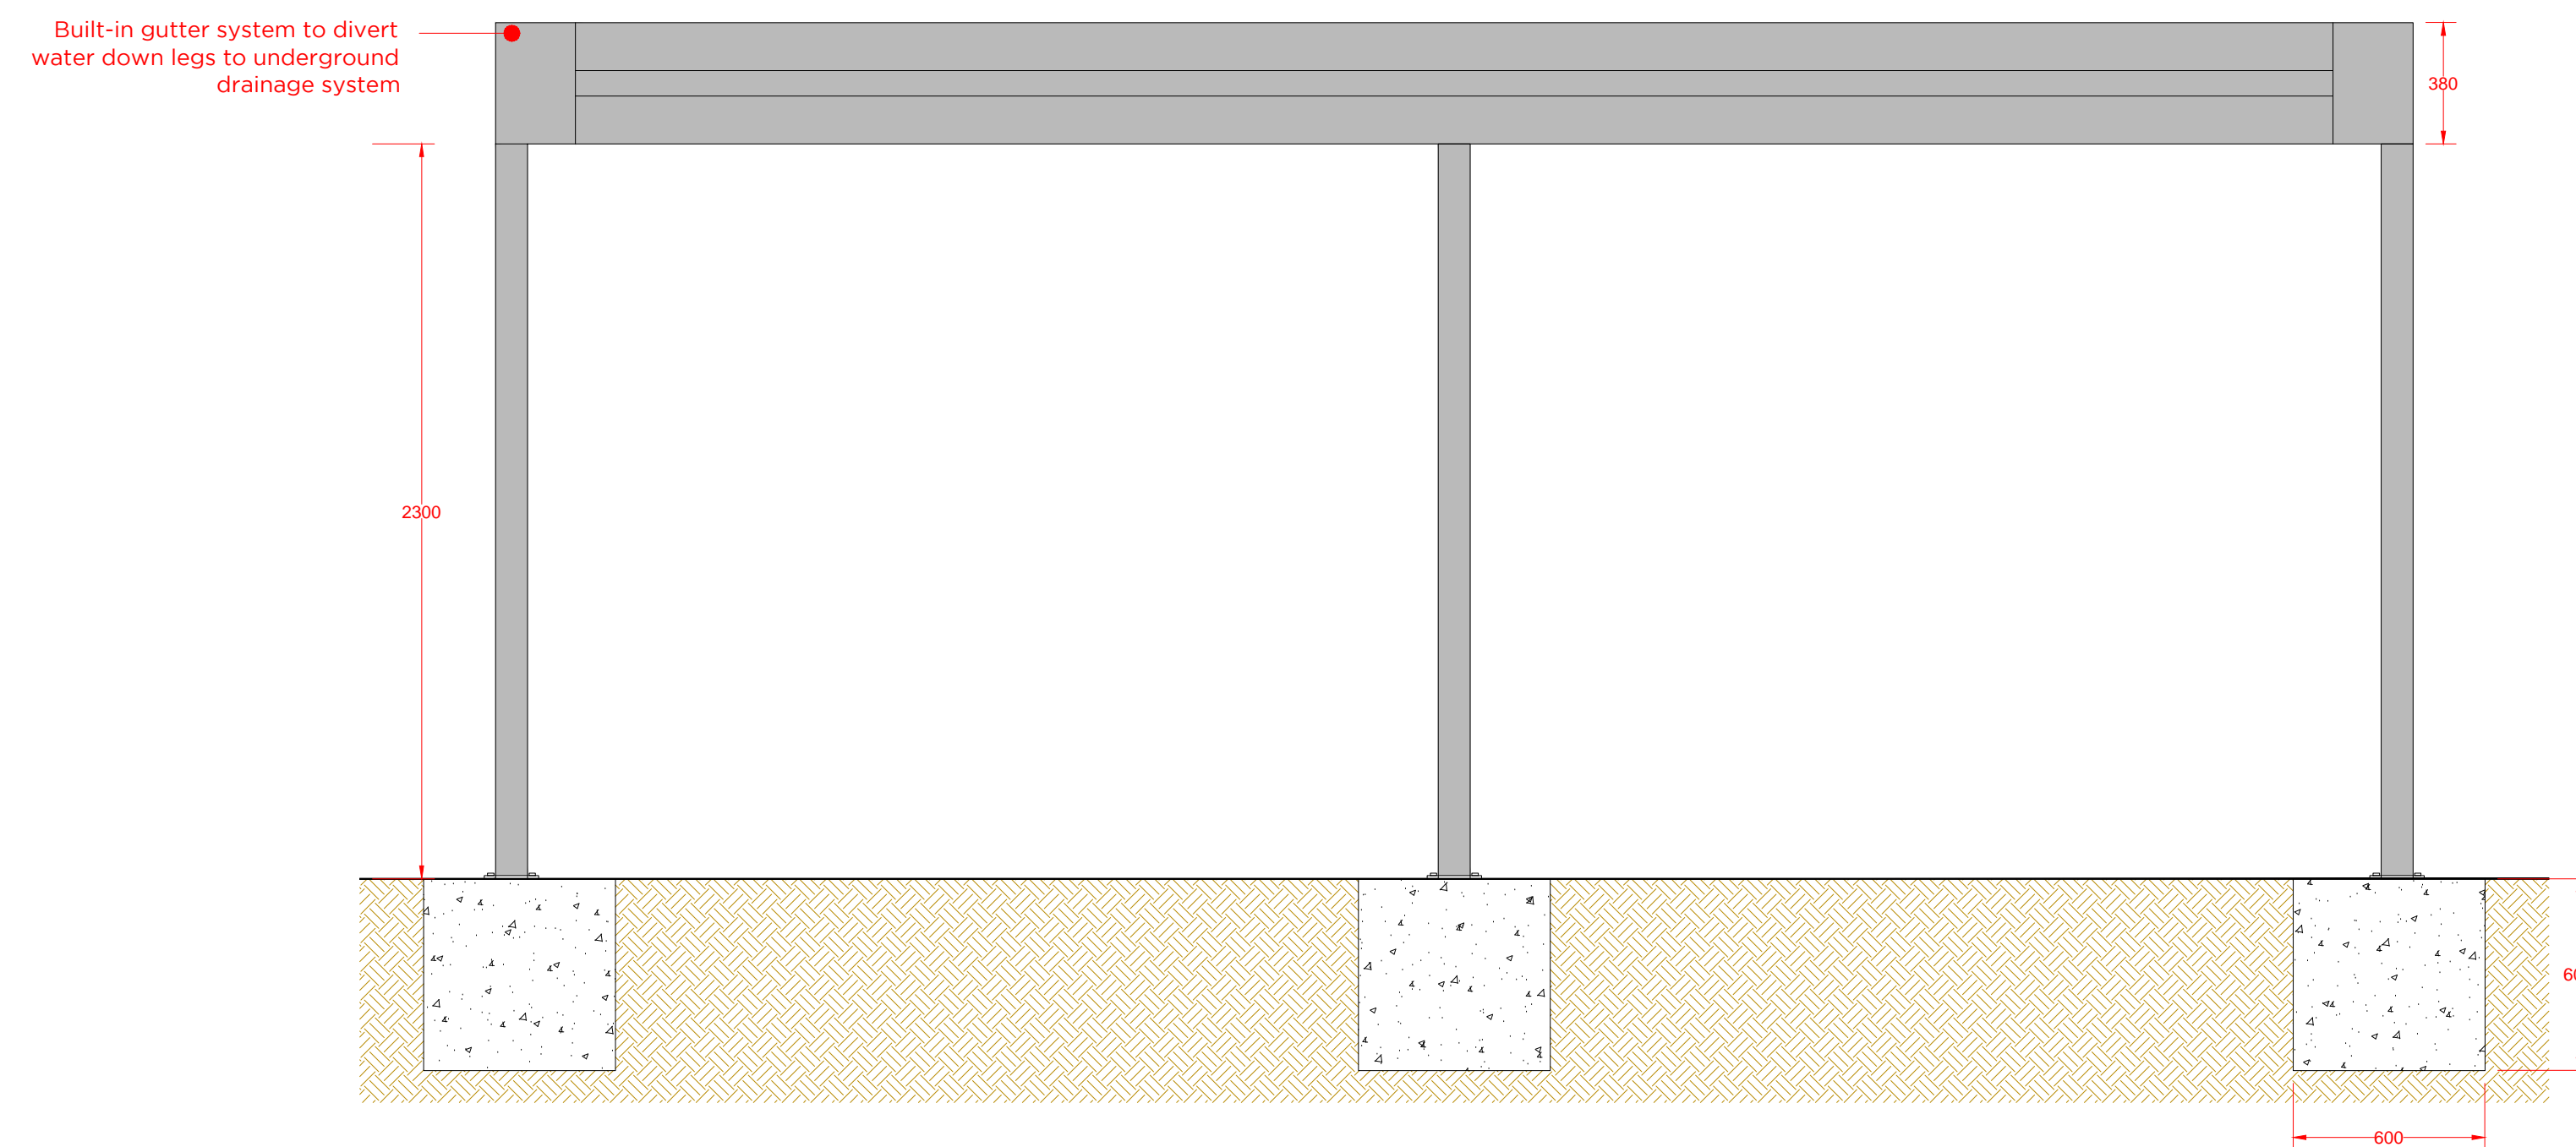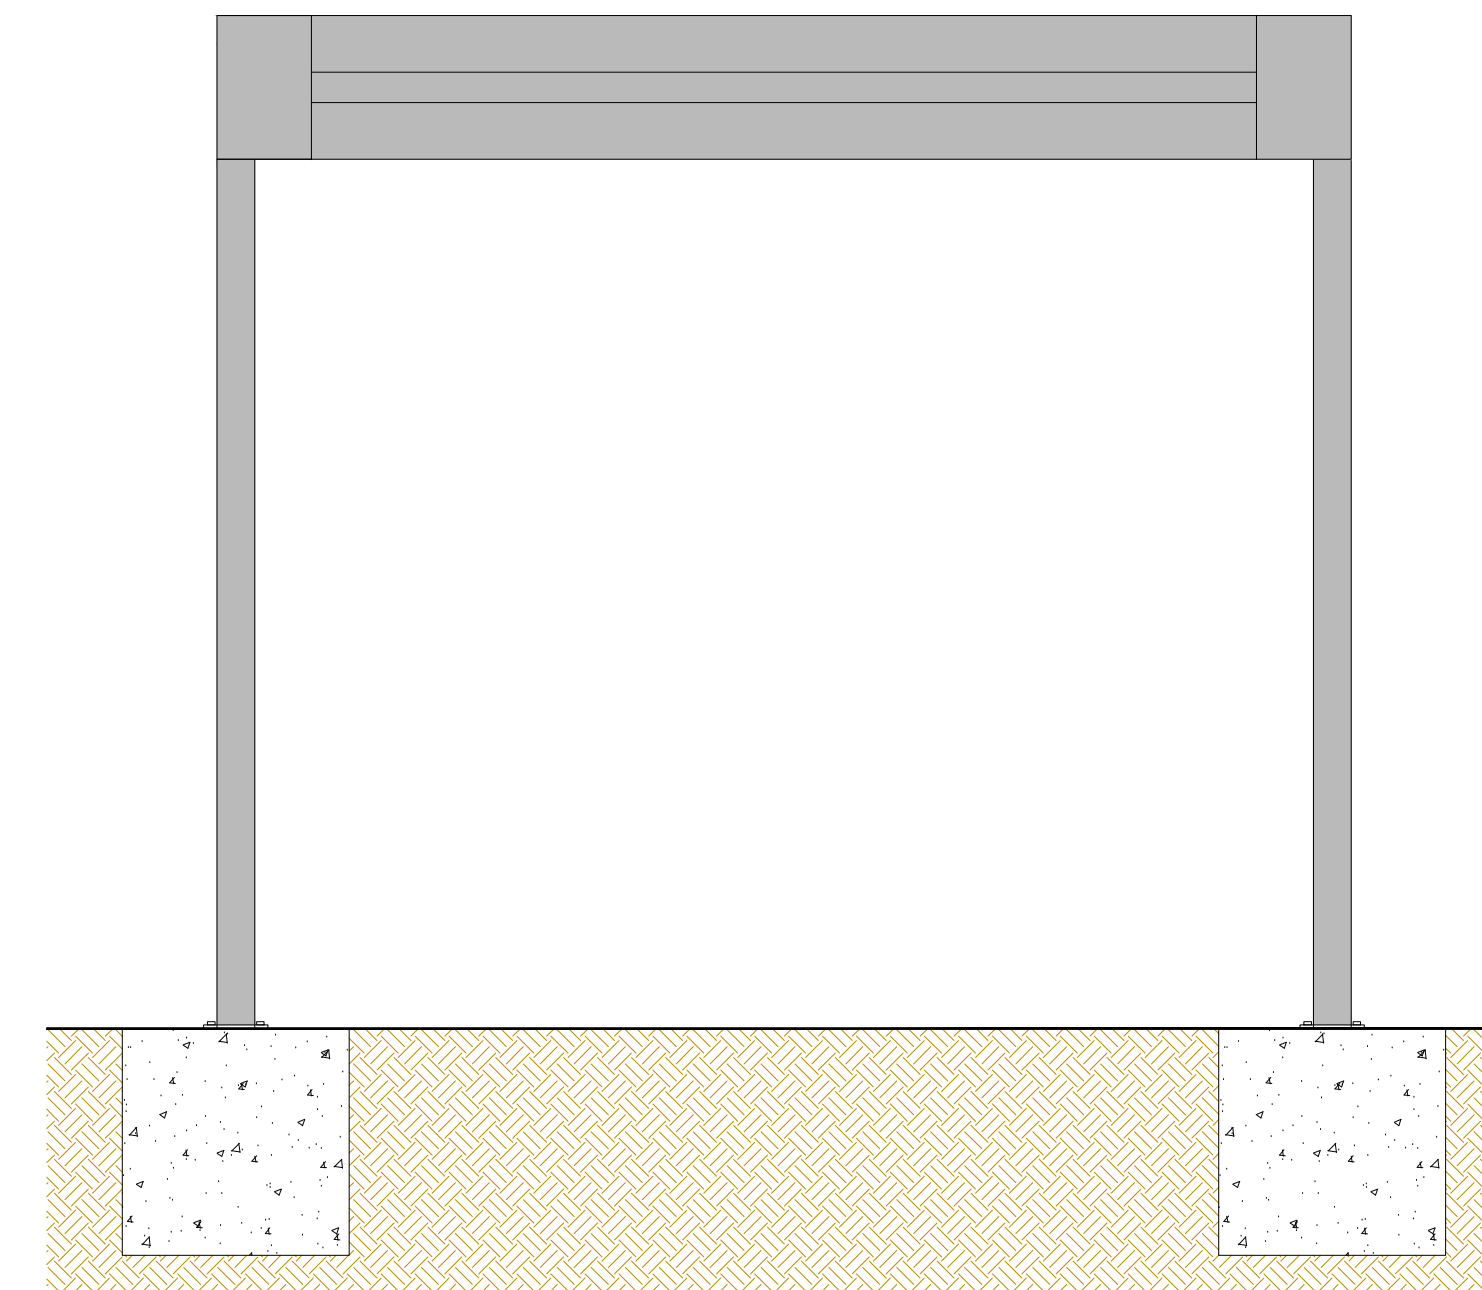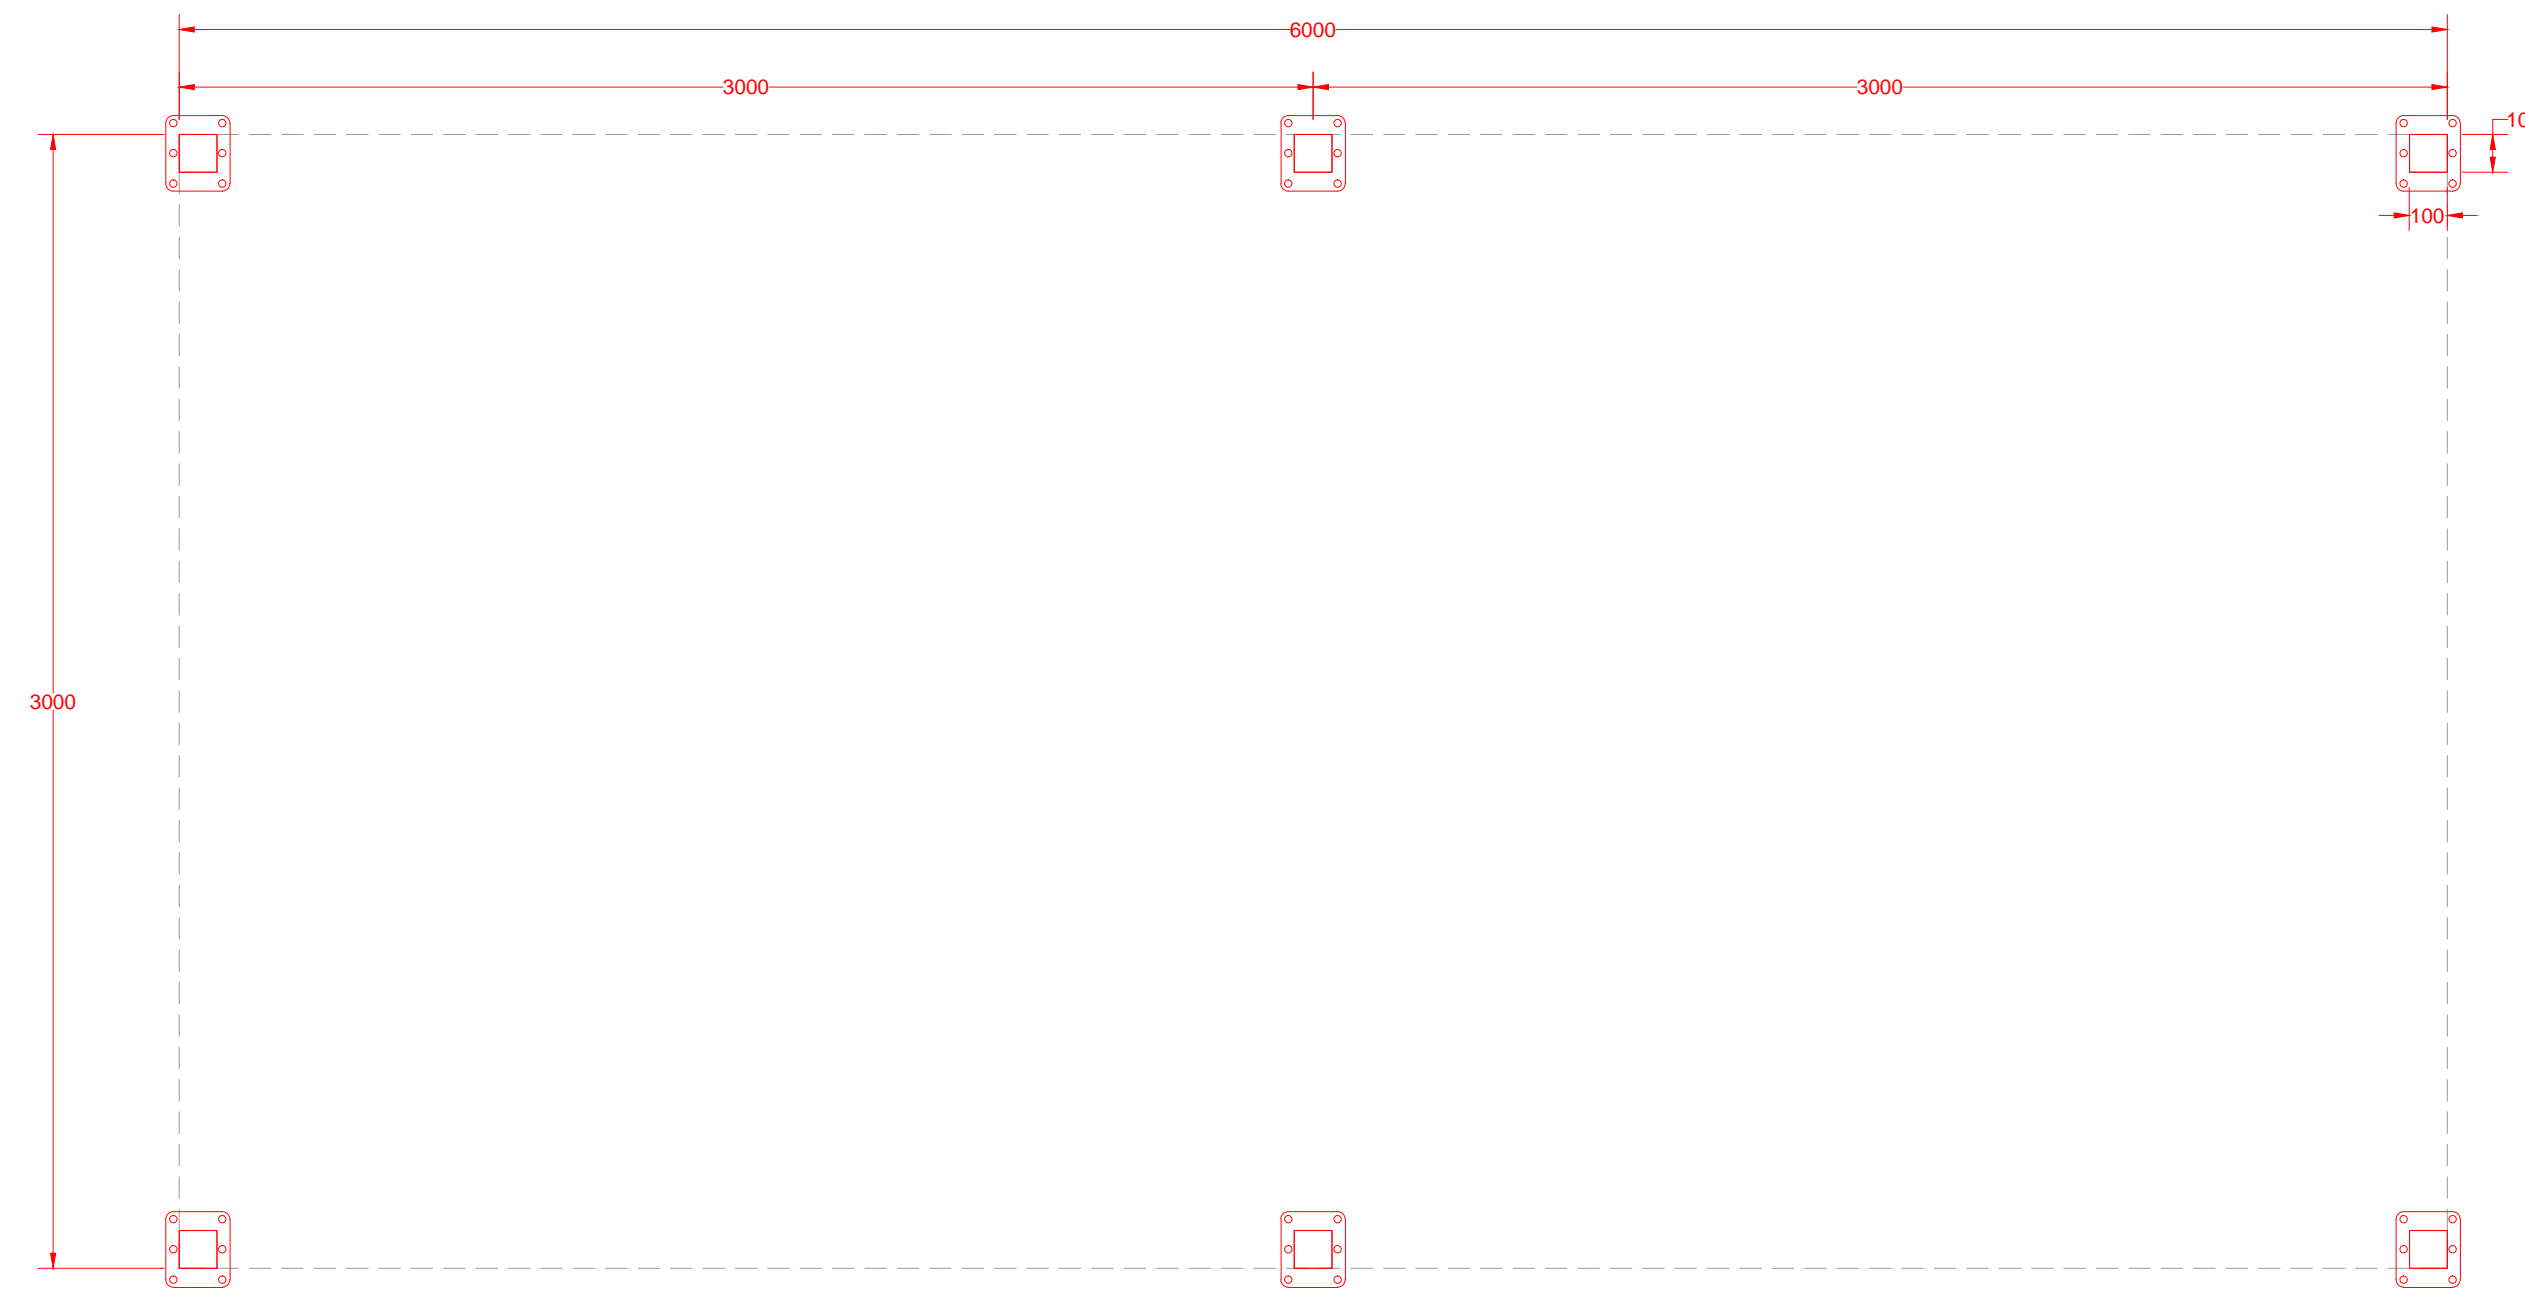

Exterior Shelter  
Supplier: Shades of Comfort  
Contact: Mark Dixon  
Tel: 01452 307999/07825220297

01 Exterior Shelter Details  
1:20 @ A1

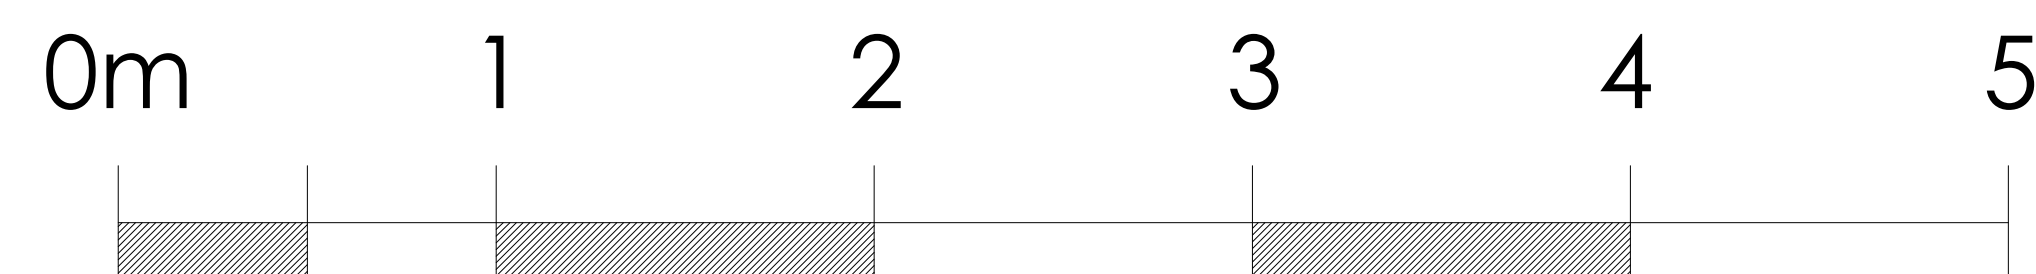

Scale 1:20



+44 (0)1872 264775  
weareabsoluteuk.com

Drawing status: CONSTRUCTION

Drawing Title:  
Exterior Shelter

Contract Name:  
Commet Way,  
Hatfield,  
AL10 OXY

Drawing No. & Revision:  
**7127 - 431**

Scale @ A1:  
1: 100

Drawn By: NAW Date: 08-06-15 Pub: 5480