



© 2019 RPS Group

- NOTES**
1. This drawing has been prepared in accordance with the scope of RPS's appointment with its client and is subject to the terms and conditions of that appointment. RPS accepts no liability for any use of this document other than by its client and only for the purposes for which it was prepared and provided.
  2. If received electronically it is the recipients responsibility to print to correct scale. Only written dimensions should be used.
  3. This drawing is to be read in conjunction with all relevant scheme drawings.

**Key:**

--- Site boundary

Based on drawing - (FloorPlan-L00 (240522))

Rev	Description	By	CB	Date
A	Service parking bays relocated	AJ	MSB	06/09/22



20 Farringdon Street, London EC4A 4AB  
 T: +44(0)20 3691 0500 E: transport@rpsgroup.com

Client HGH Planning

Project Former Beales Hotel


Title Proposed Access

Status Drawn By PM/Checked by  
 PRELIMINARY AJ MSB

Project Number Scale @ A3 Date Created  
 JNY10241 1:250 19/07/22

RPS Drawing/Figure Number Rev  
 JNY11241-RPS-0100-SK04 A

Scale 1:250

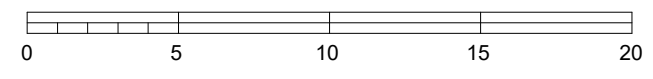

rpsgroup.com