



Datum 90.00m

Elevation - South

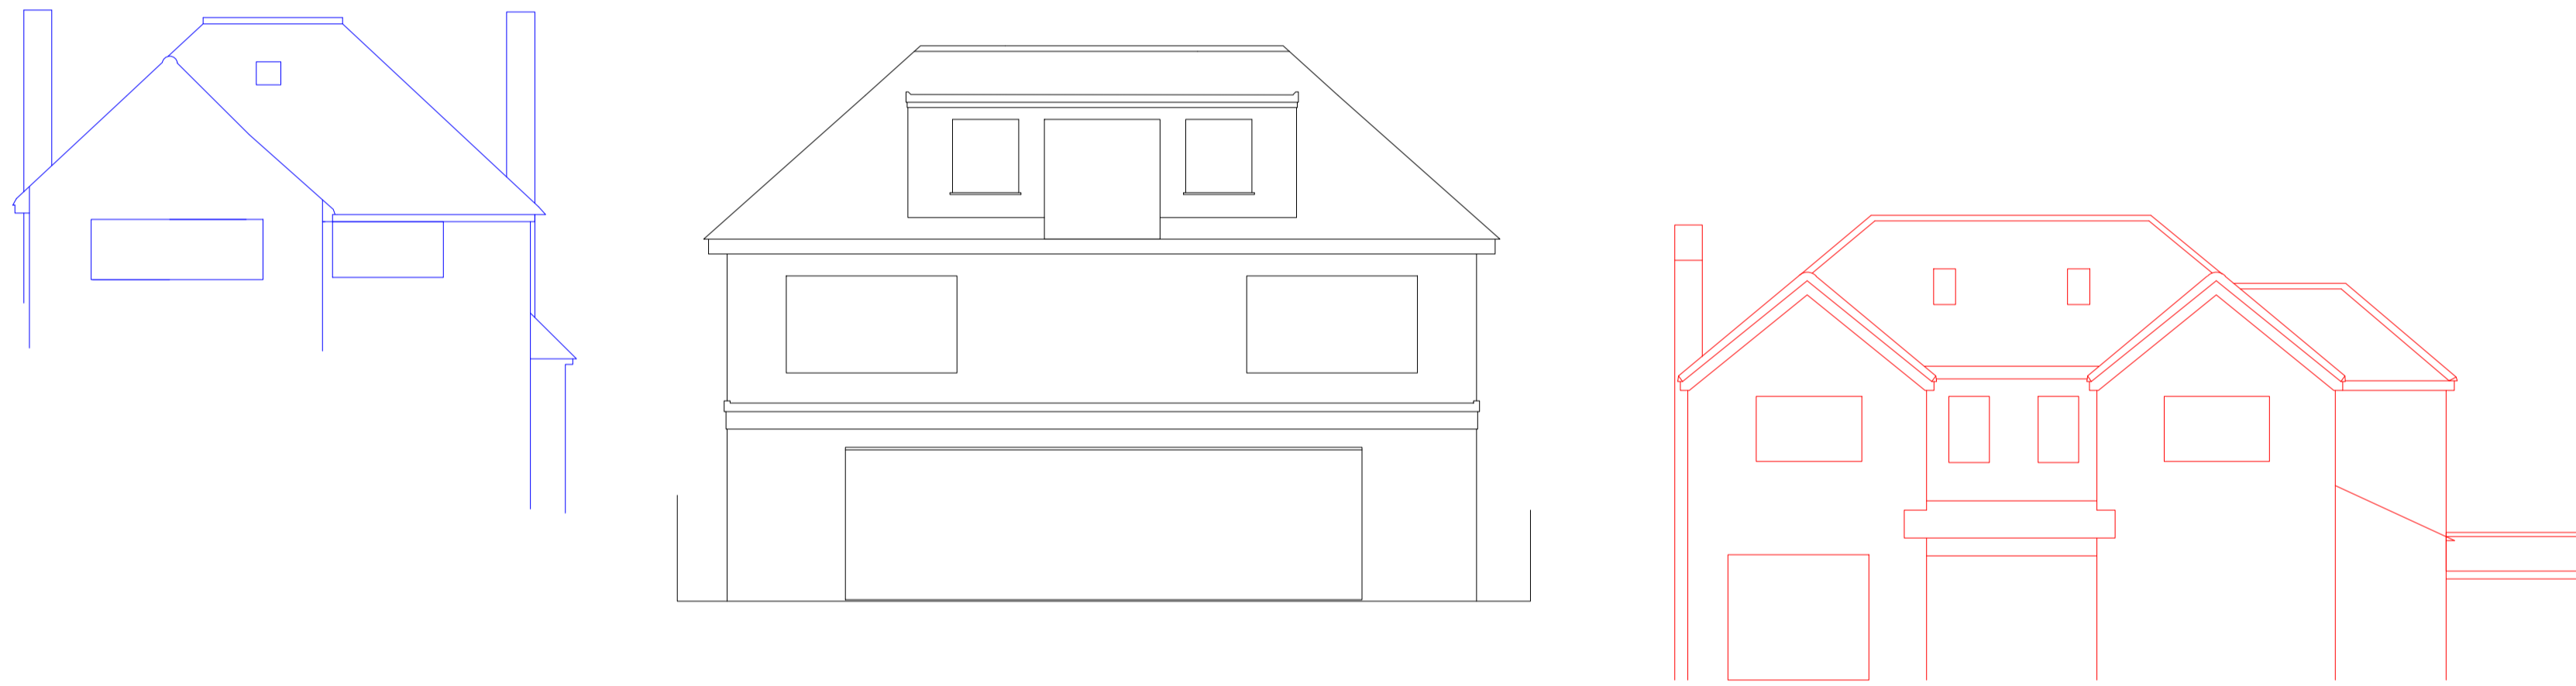


Datum 90.00m

Elevation - South

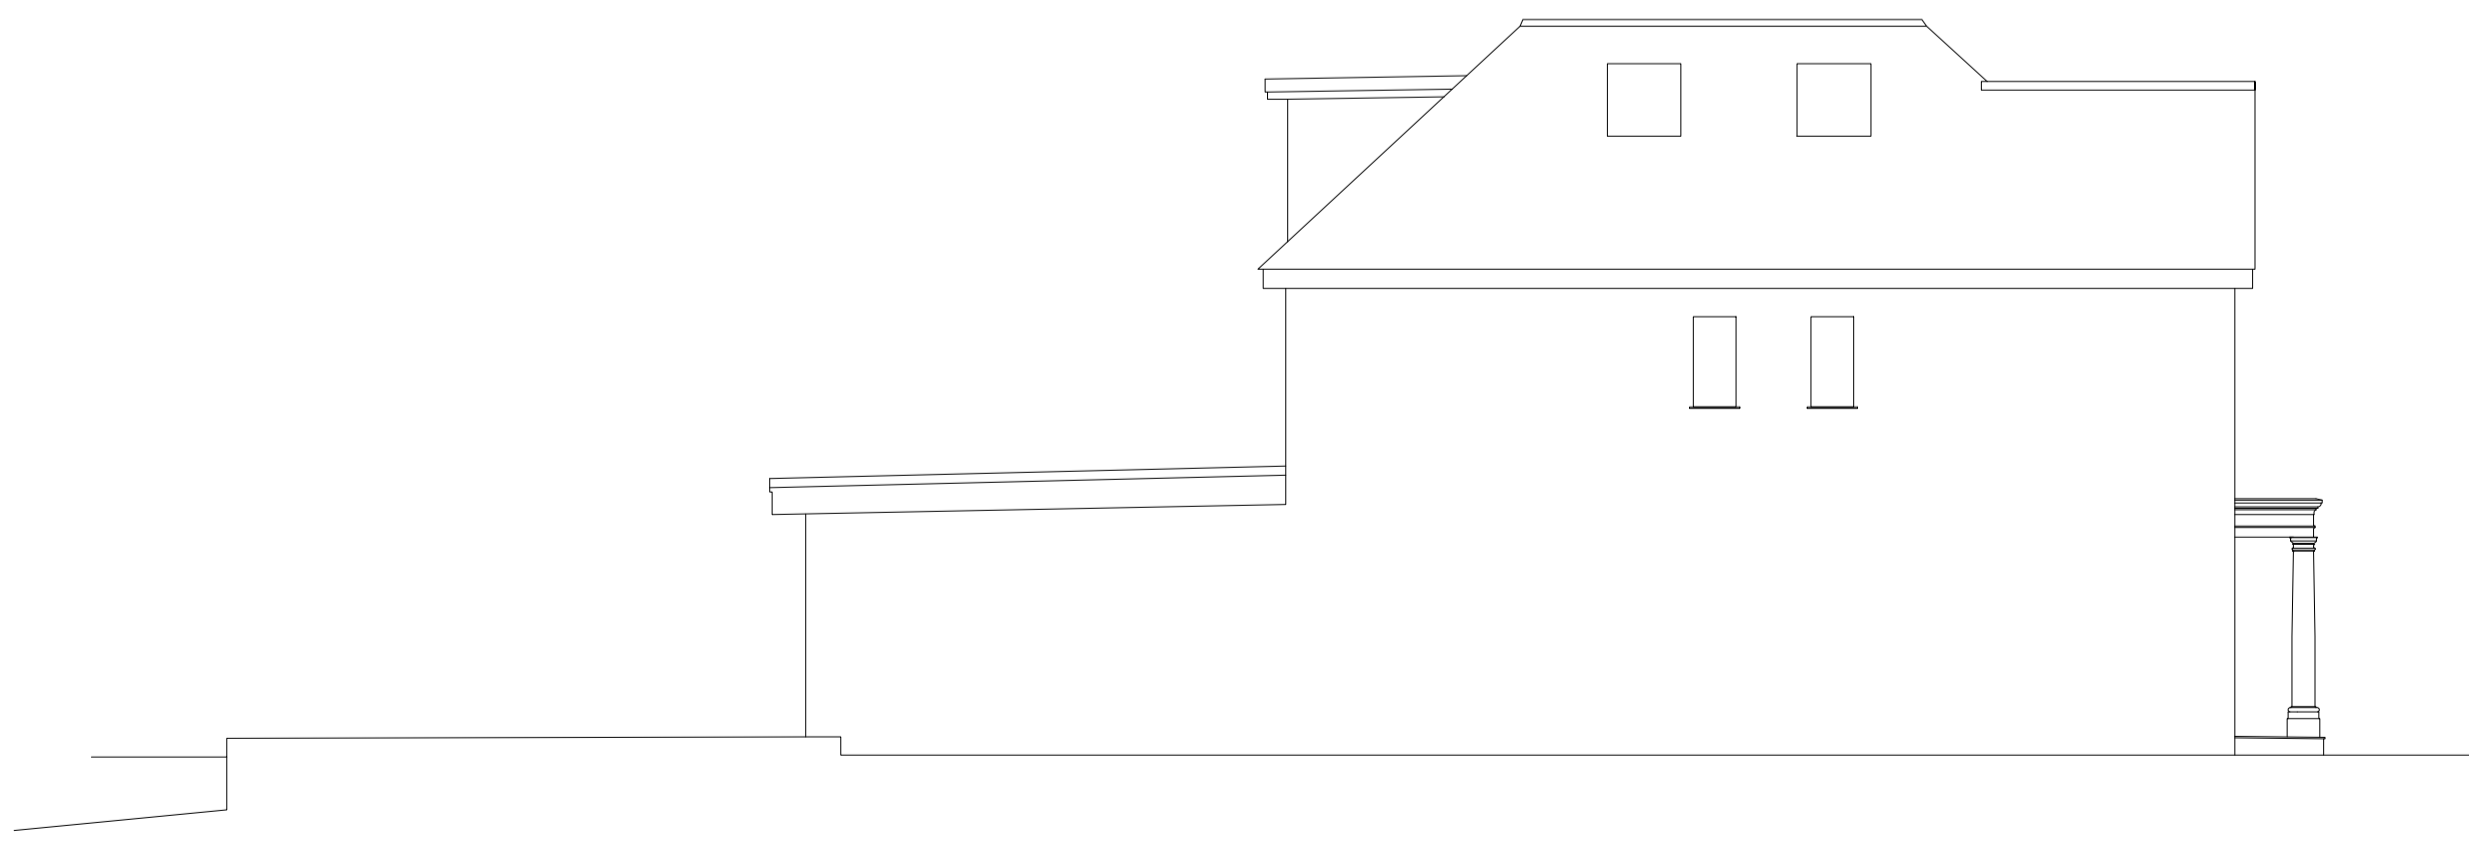

Datum 90.00m

Elevation - West

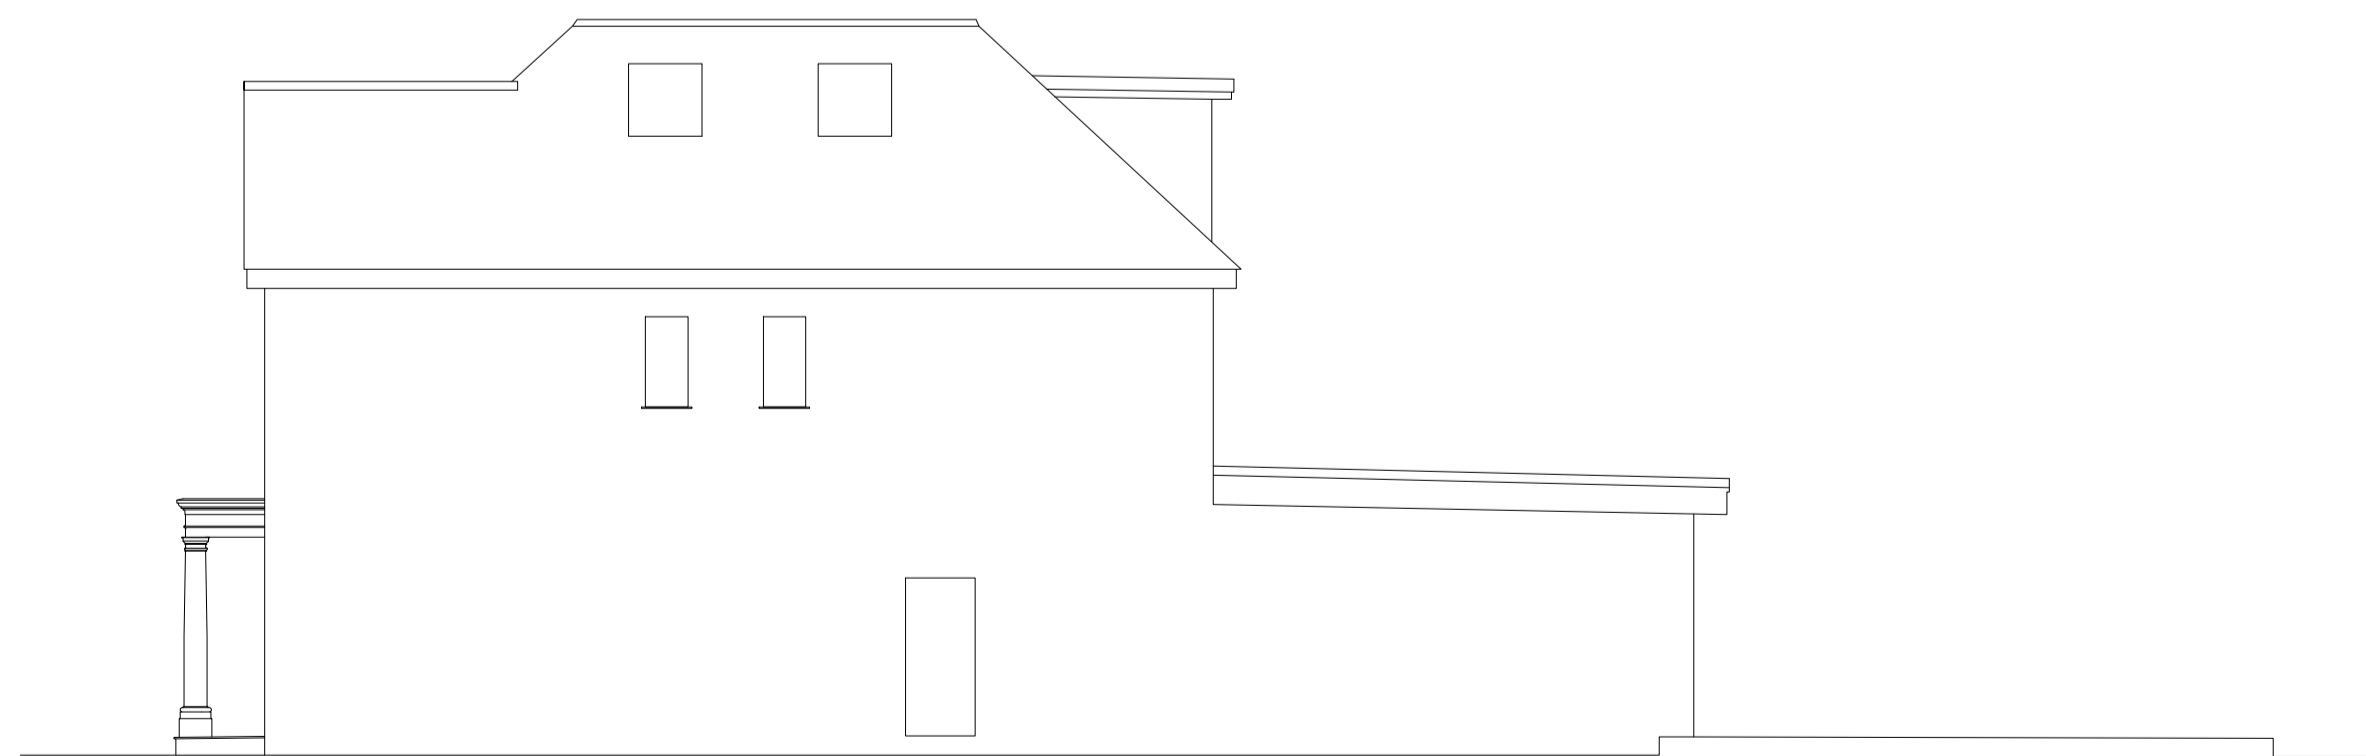

Datum 90.00m

Elevation - East

General Notes

CRITICAL LEVELS AND DIMENSIONS SHOULD BE CHECKED ON SITE PRIOR TO START OF DESIGN AND SITE WORKS BY USER
 THE ACCURACY OF THIS DRAWING IS DEPENDANT ON THE ORIGINAL SPECIFICATION
 THE SURVEY IS IN TERMS OF OS GRID AND DATUM DERIVED USING GPS
 ALL REASONABLE CARE HAS BEEN TAKEN IN THE SURVEY, OUR AIM IS TO PRODUCE THE BEST POSSIBLE RESULTS WITHIN THE SPECIFICATION
 THE DRAWING IS THE PROPERTY OF JTW SURVEYS LTD. IT MAY NOT BE COPIED, ALTERED OR INCORPORATED INTO OTHER DATA, WITHOUT PRIOR CONSENT

No.	Revision/Issue	Date
1	First Issue	03/12/20



www.jtwsurveysltd.co.uk

Project Name and Address
ELEVATIONS
8 HILL RISE
CUFFLEY
UNITED KINGDOM

Project 8 HILL RISE	Sheet 2 of 2
Date MARCH 2021	
Scale 1:100 @ A1	