

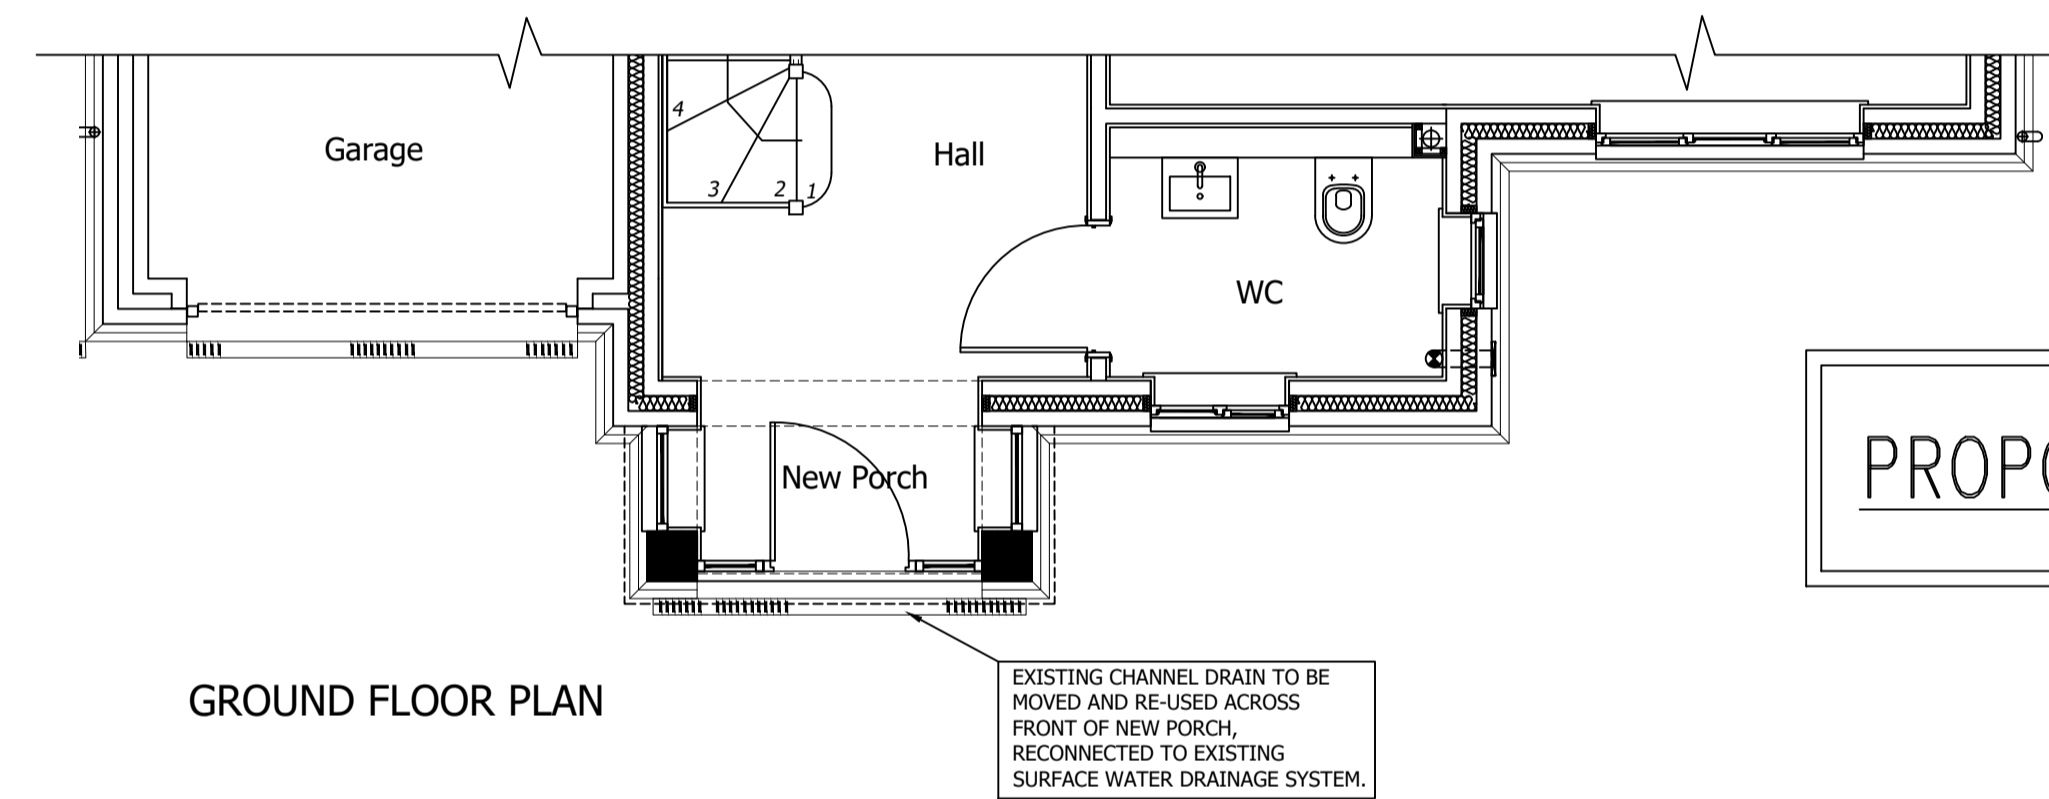
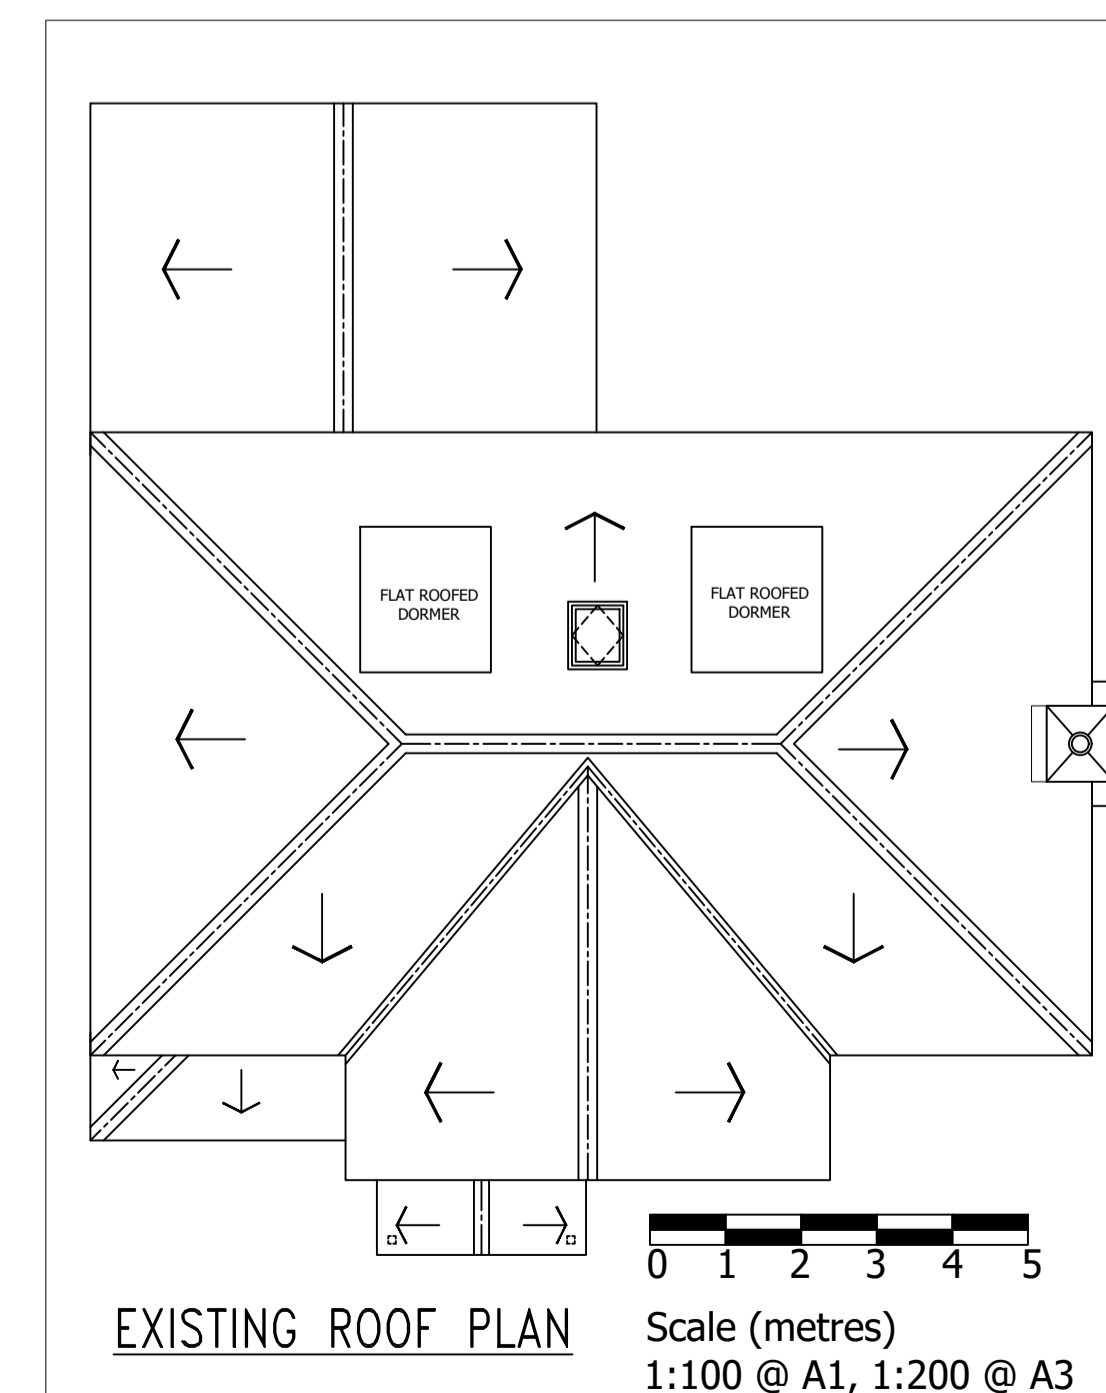


EXISTING

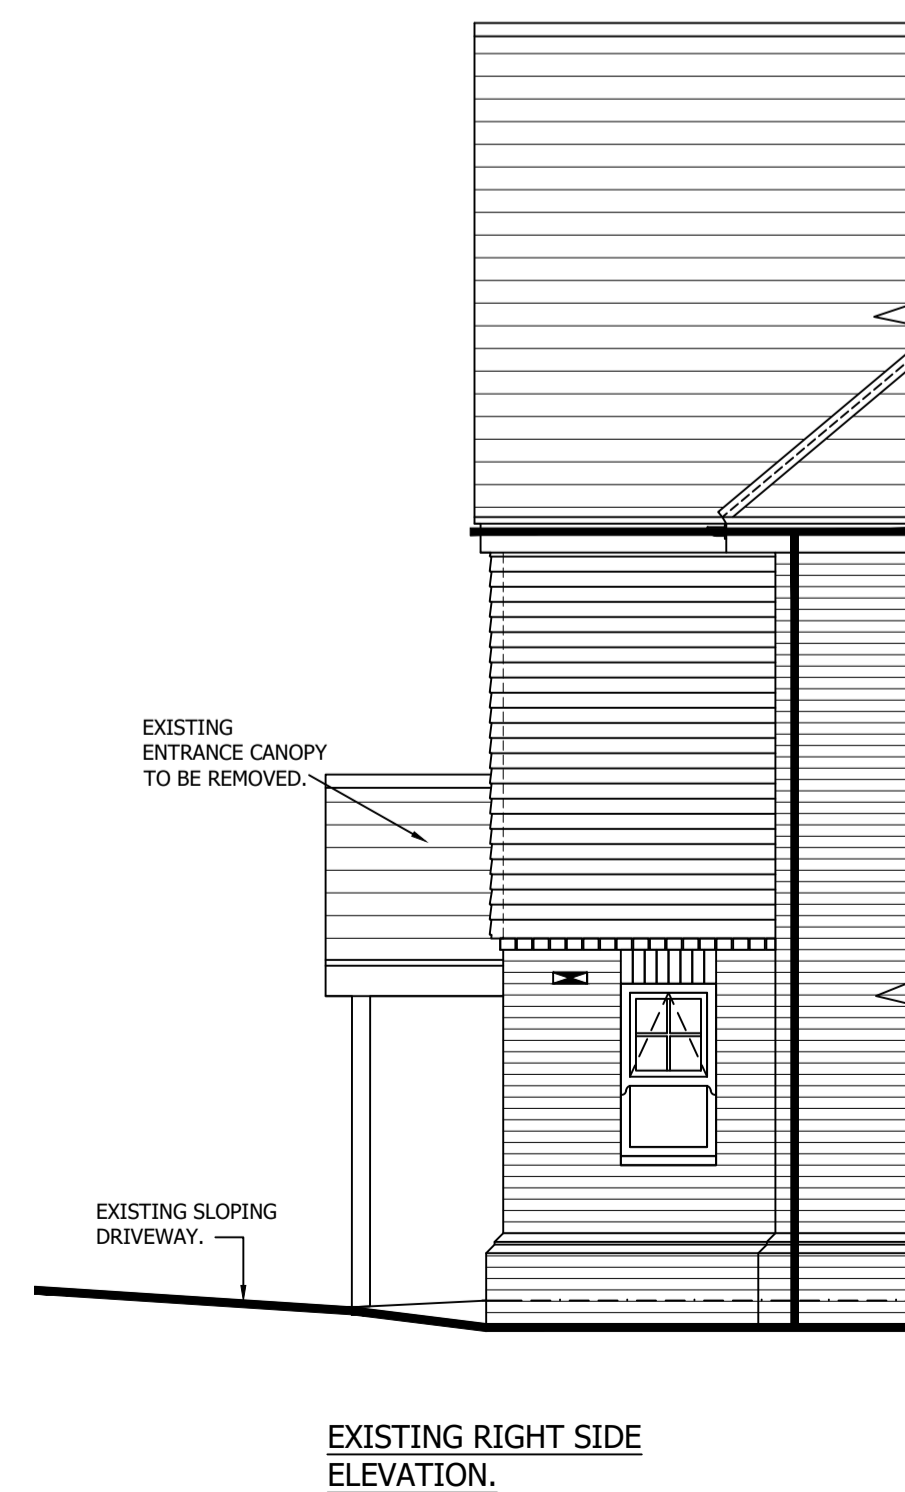

PROPOSED

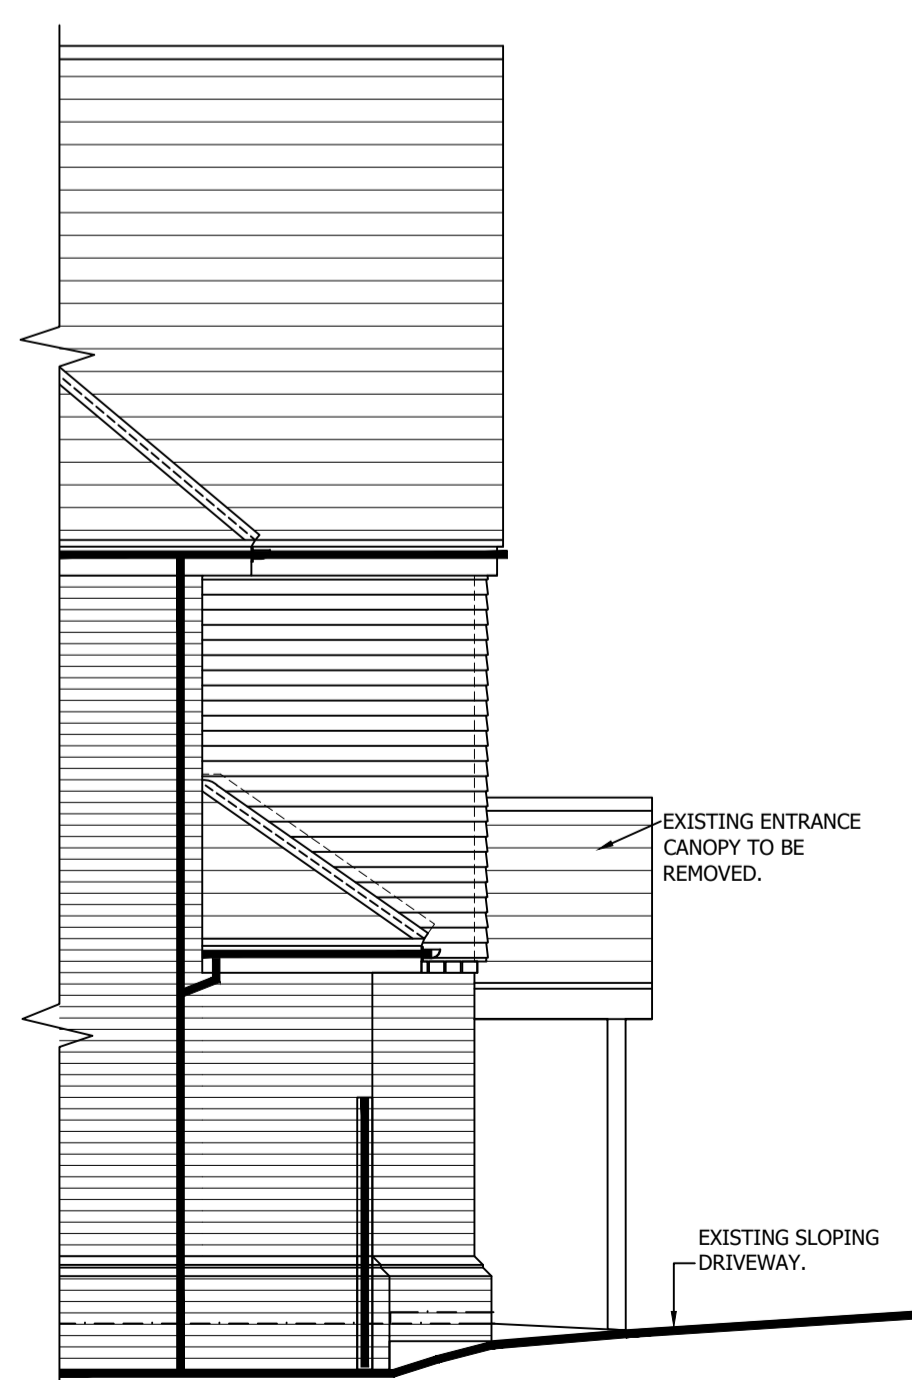

0 1 2 3 4 5
Scale (metres)
1:50 @ A1, 1:100 @ A3

Rev.	Amendment Description	Date
A	Scale bars added.	09.01.2024

title
**Front Porch Alterations.
 Existing & Proposed.**

client
 34, Vineyards Rd, EN6 4PA.

date
 Sept. 2023

scale
 1:50 @A1
 1:100 @A3

drg.no.
 L2302/03

rev.
 A

architectural, development and sustainability consultants
 home energy rating, and Code for Sustainable Homes Assessors
 www.tdcgroup.co.uk • enquiries@tdcgroup.co.uk
 01763 273315
 Hawthorn House, 92 Green Drift, Royston, Herts, SG8 5BT