



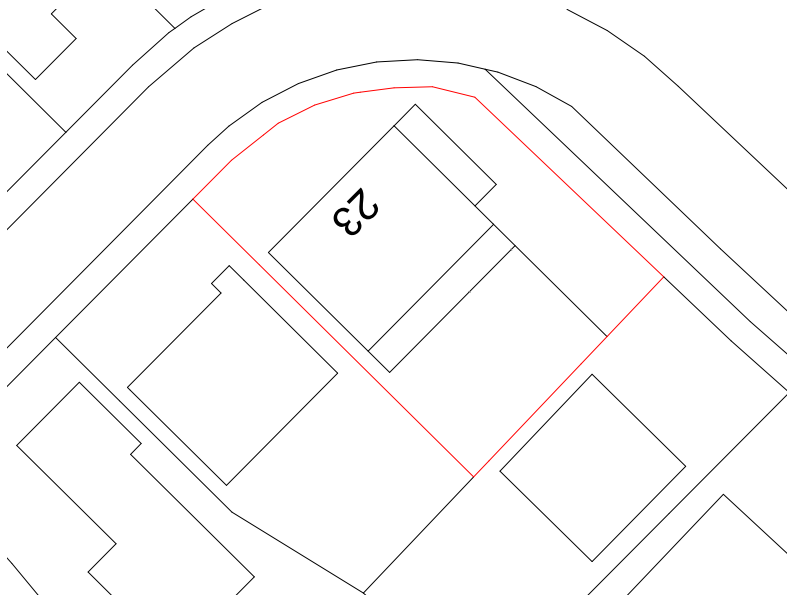

Ordnance Survey, (c) Crown Copyright 2016. All rights reserved. Licence number 100022432


Location Plan

Scale: 1:1250

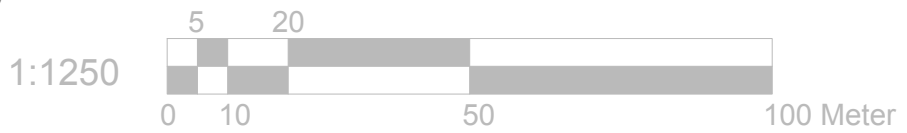

Block Plan

Scale: 1:500

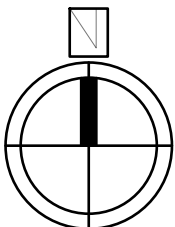

	Project:	Title:	Scale: 1:1250/500@A4
	23 Great Braith Lane	Location Plan	Date: 10 2016
	Hatfield	Block Plan	Drawing No.: 3146 - 07/MT
	AL10 9FD		Revision
			12/16
239 Western Road, Southall, Middx, UB2 5HS Tel: 020 8571 1369 info@multicreation.co.uk			