


50
20
10
0

0 10 20 50

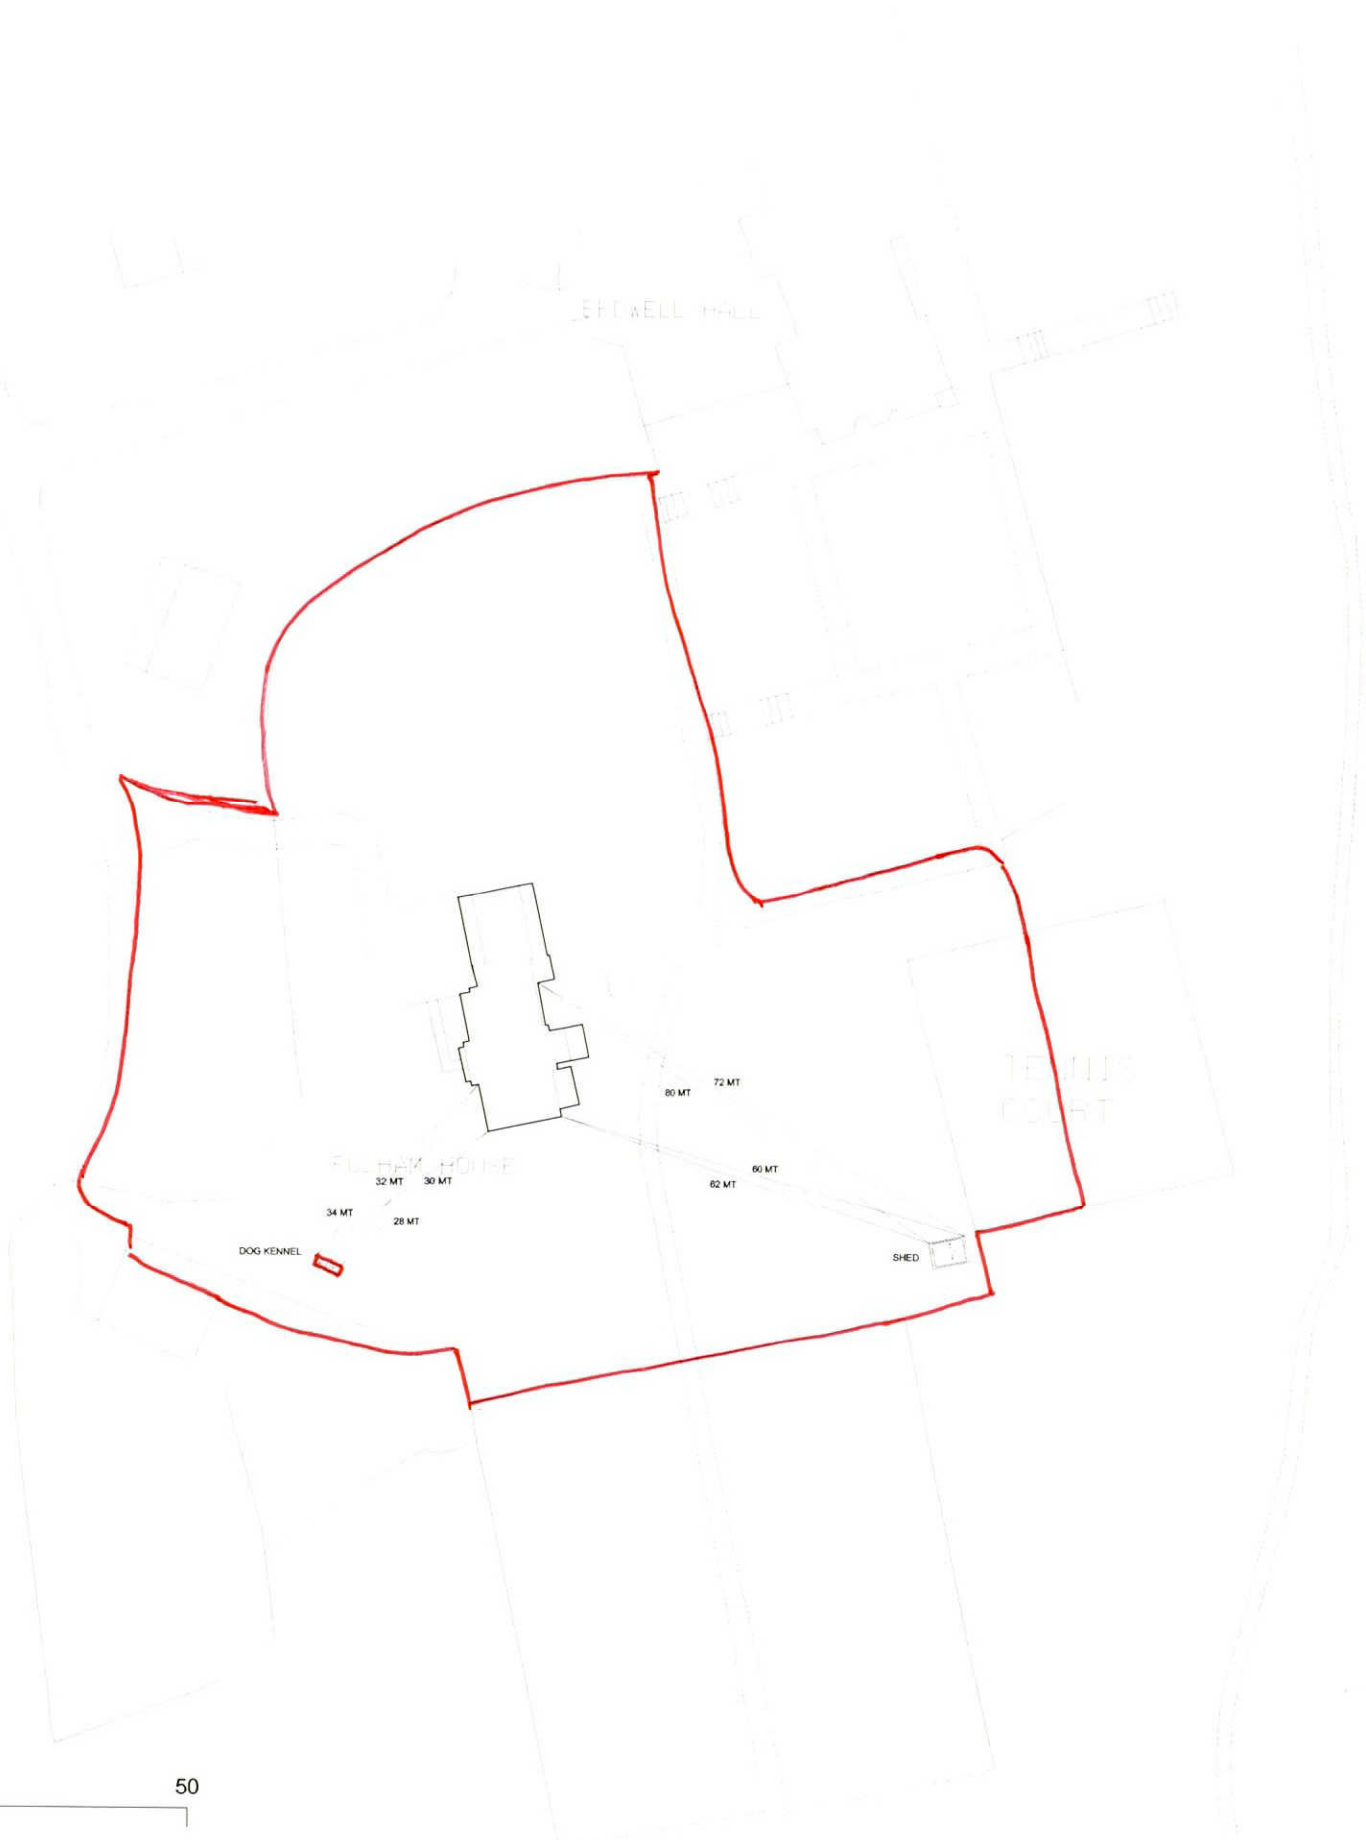

NOT FOR CONSTRUCTION
 - 6 NOV 2009
 2009/2401
 No: _____

REV	DATE	DESCRIPTION
B	OCT 09	AMENDED KENNEL AND SHED DIMENSIONS
A	APR 09	VERTICAL SCALE ADDED

GML Architects
 40 Featherstone Street
 London EC1Y 8RE
 Tel 020 7490 4299
 Fax 020 7490 4084
 info@gmlarchitects.co.uk

PULHAM HOUSE,
 CUCUMBER LANE
 HERTS AL9 6J
 MAR 2009
 1:1000@A3

LOCATION PLAN
 3338-01 A