


LOCATION PLAN Scale 1:1250th



BLOCK PLAN Scale 1:500th

WELWYN HATFIELD
PLANNING
OFFICE COPY
11 AUG 2011
No: 2011/1654

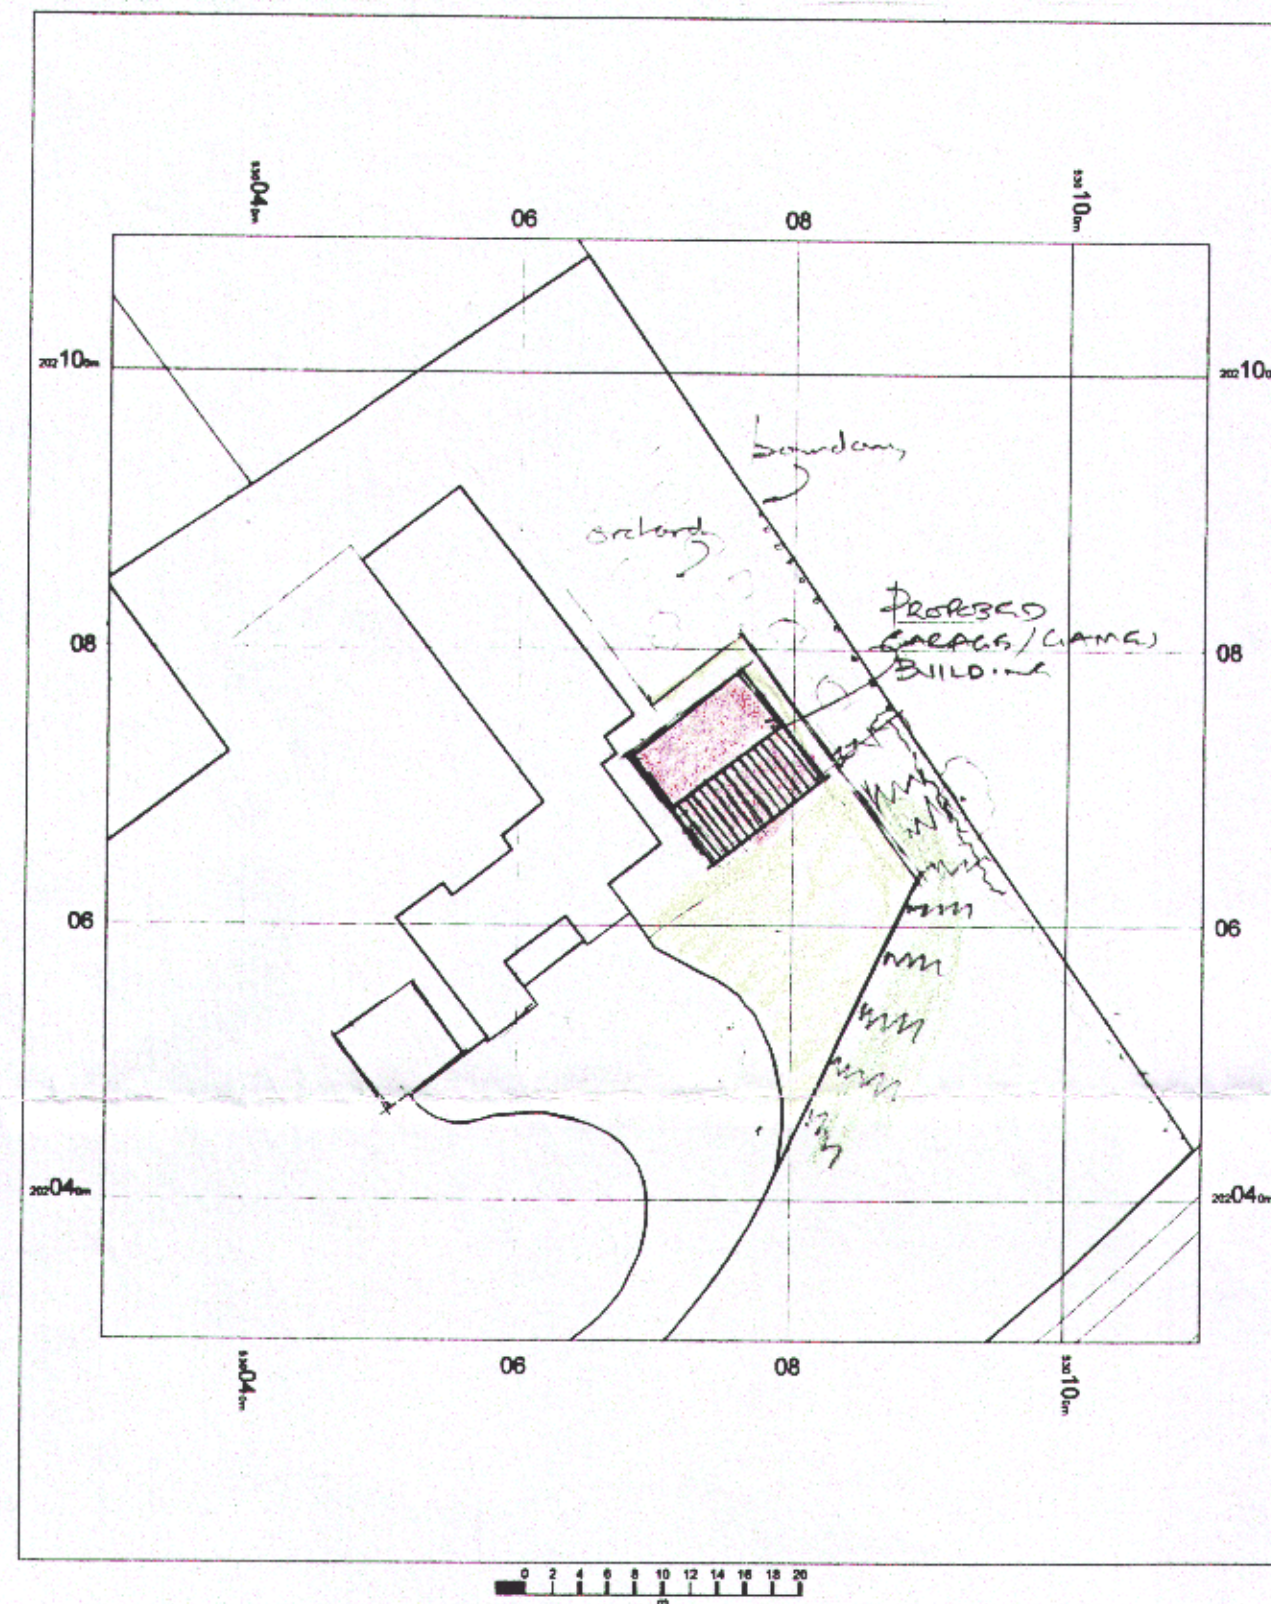

Premier Surveying Services Ltd

2 The Oaks Upper Park Harlow Essex CM20 1TW

Phone: 01279 431179 Mbl: 07753933256

Drawing Title: LOCATION & BLOCK PLANS **A2**
 Project: GARAGE & GAMES BUILDING
 Client: MR DAKERS
 Address: WELLS FARM NORTHAW ROAD EAST CUFFLEY
 Drawing No. 02/122/11 Date: JUNE 11