



Location Plan 1:1250

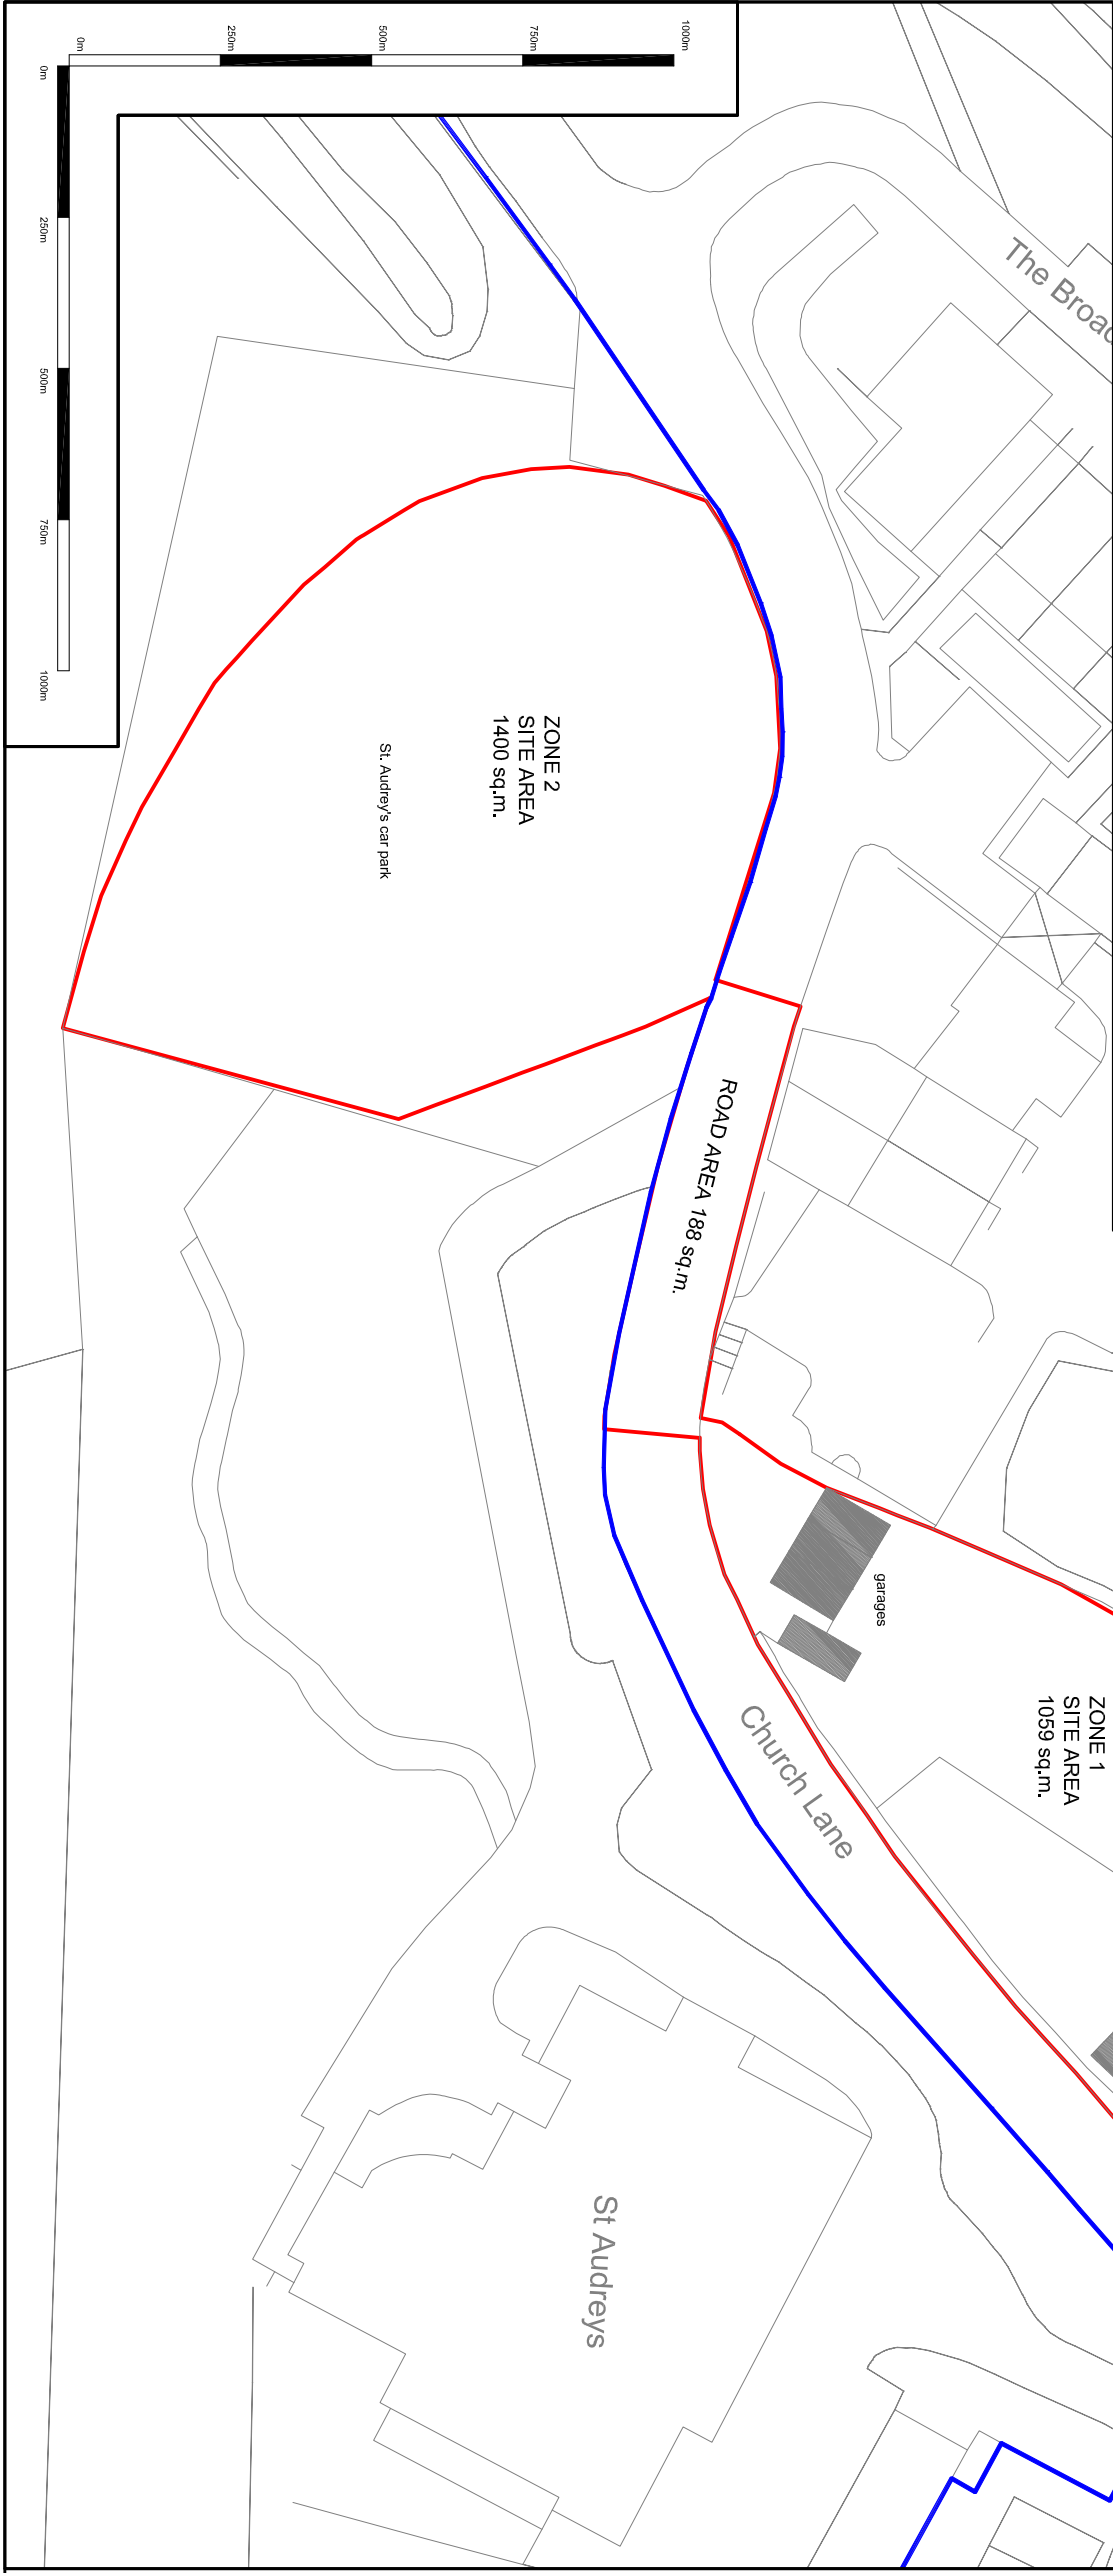

USE FIGURED DIMENSIONS ONLY
 ALL DIMENSIONS MUST BE CHECKED ON SITE AND
 INCONSISTENCIES MUST BE REPORTED BACK TO THE ARCHITECT.
 THIS DRAWING AND ANY DESIGNS INDICATED THEREON ARE THE
 COPYRIGHT OF BROOKS / MURRAY ARCHITECTS.
 ALL RIGHTS ARE RESERVED.
 NO PART OF THIS WORK MAY BE PRODUCED WITHOUT PRIOR
 PERMISSION IN WRITING FROM BROOKS / MURRAY ARCHITECTS.

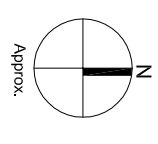

Rev.	Amendment	Date
A	Issued for Information	15.08.11
B	Bluefile added	23.01.12
C	Issued for Planning	03.02.12
D	Red line updated	19.03.12
Rev.	Amendment	Date
E	Red Line updated	11.06.12

Drawing Status
PLANNING

BROOKS / MURRAY

ARCHITECTS
 8-10 NEW NORTH PLACE
 LONDON EC2A 4JA
 TEL. 020 7739 9955
 FAX 020 7739 9944
architects@brooksmurray.com

CLIENT:
GASCOYNE CECIL ESTATES

JOB:
 Church Lane
 Old Hatfield

DATE: 11/06/12
 SCALE: 1:1250/1:500 @ A3

DRAWING TITLE:
 Location Plan
 Zone 1 & 2

DRAWING NUMBER:
 837 - 001 E