


87 The Ridgeway

PLANNING
DEPARTMENT

22 NOV 2013

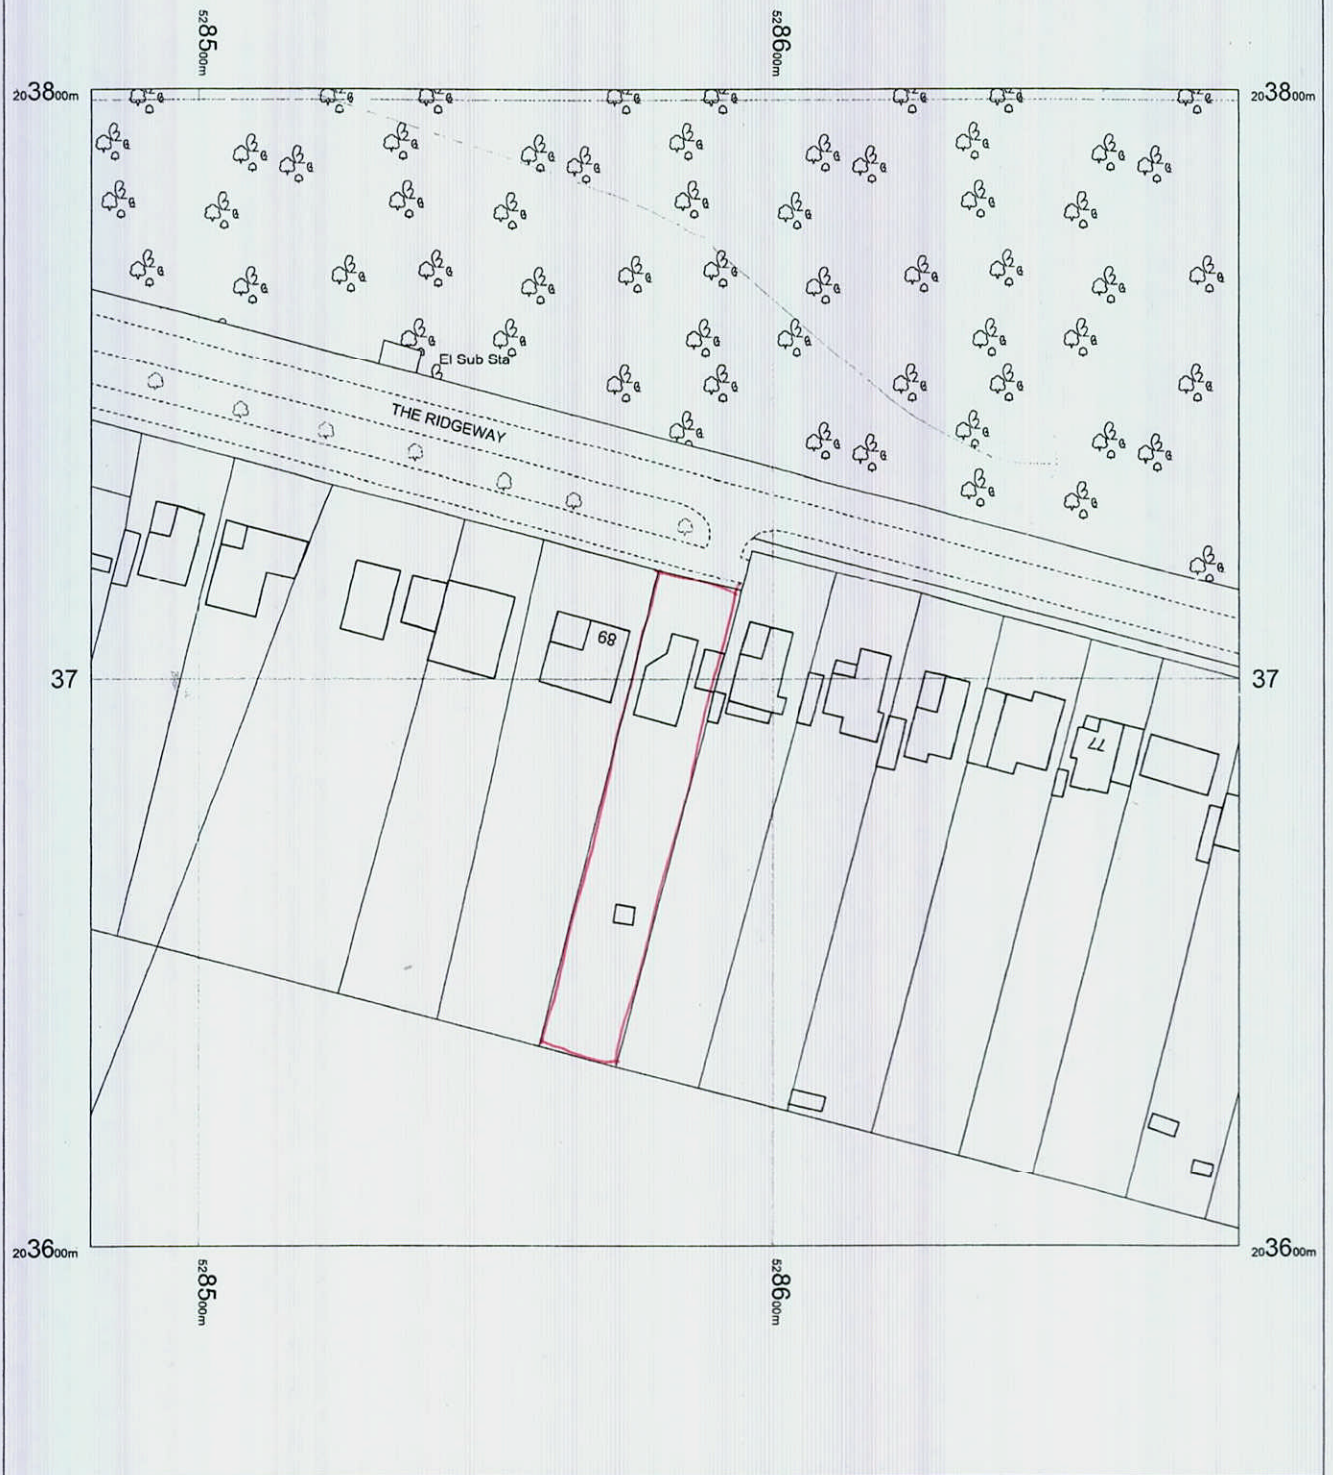

87 The Ridgeway
Northaw
EN6 4BG

OS Mastermap
19 October 2011, ID: BLJT-00102911
www.planningapplicationmaps.co.uk

1:1250 scale print at A4, Centre: 528581 E, 203702 N

©Crown Copyright. Licence no. 10001998

