

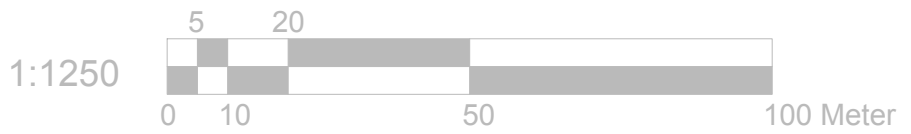


Ordnance Survey, (c) Crown Copyright 2021. All rights reserved. Licence number 100022432

Location Plan
Scale: 1:1250

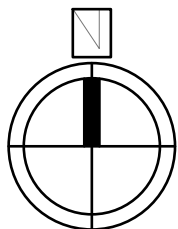

Block Plan
Scale: 1:500

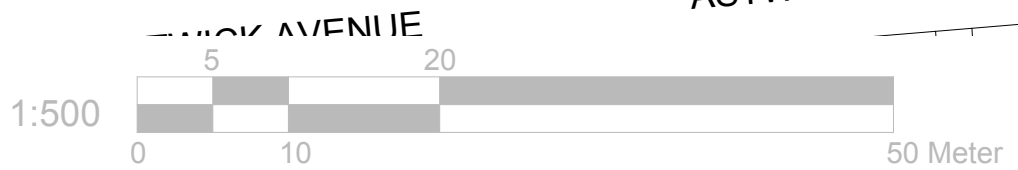

	Project:	Title:	Scale: 1:1250/500@A4
	20 Astwick Avenue Hatfield AL10 9LA	Location Plan Block Plan	Date: 28.06.2021
			Drawing No.: LBA 3069 - 04/LB
			Revision
info@lbarchigroup.co.uk		Mob: 07710410150	