


Luna Student Accommodation - Replacement building signage

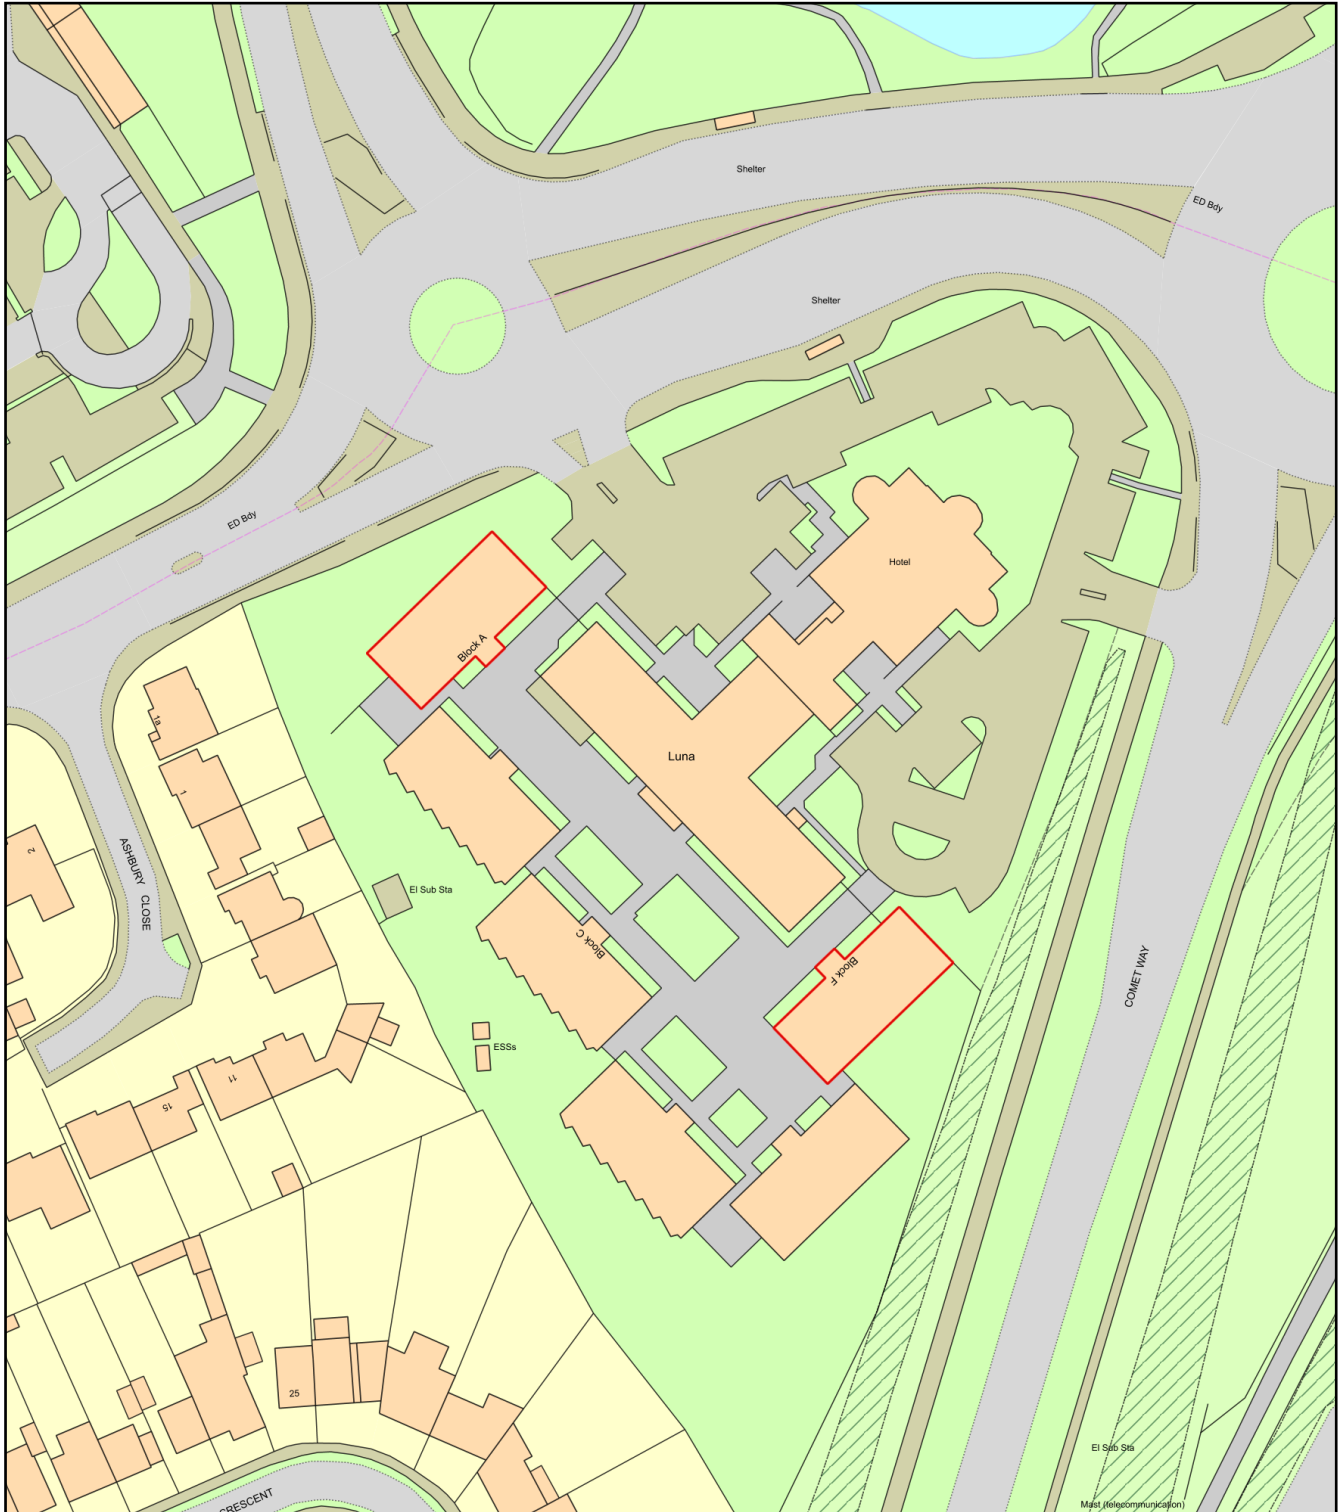

Plan Produced for: Planning Application

Date Produced: 22 Oct 2021

Plan Reference Number: TQRQM21295110510839

Scale: 1:1250 @ A4