

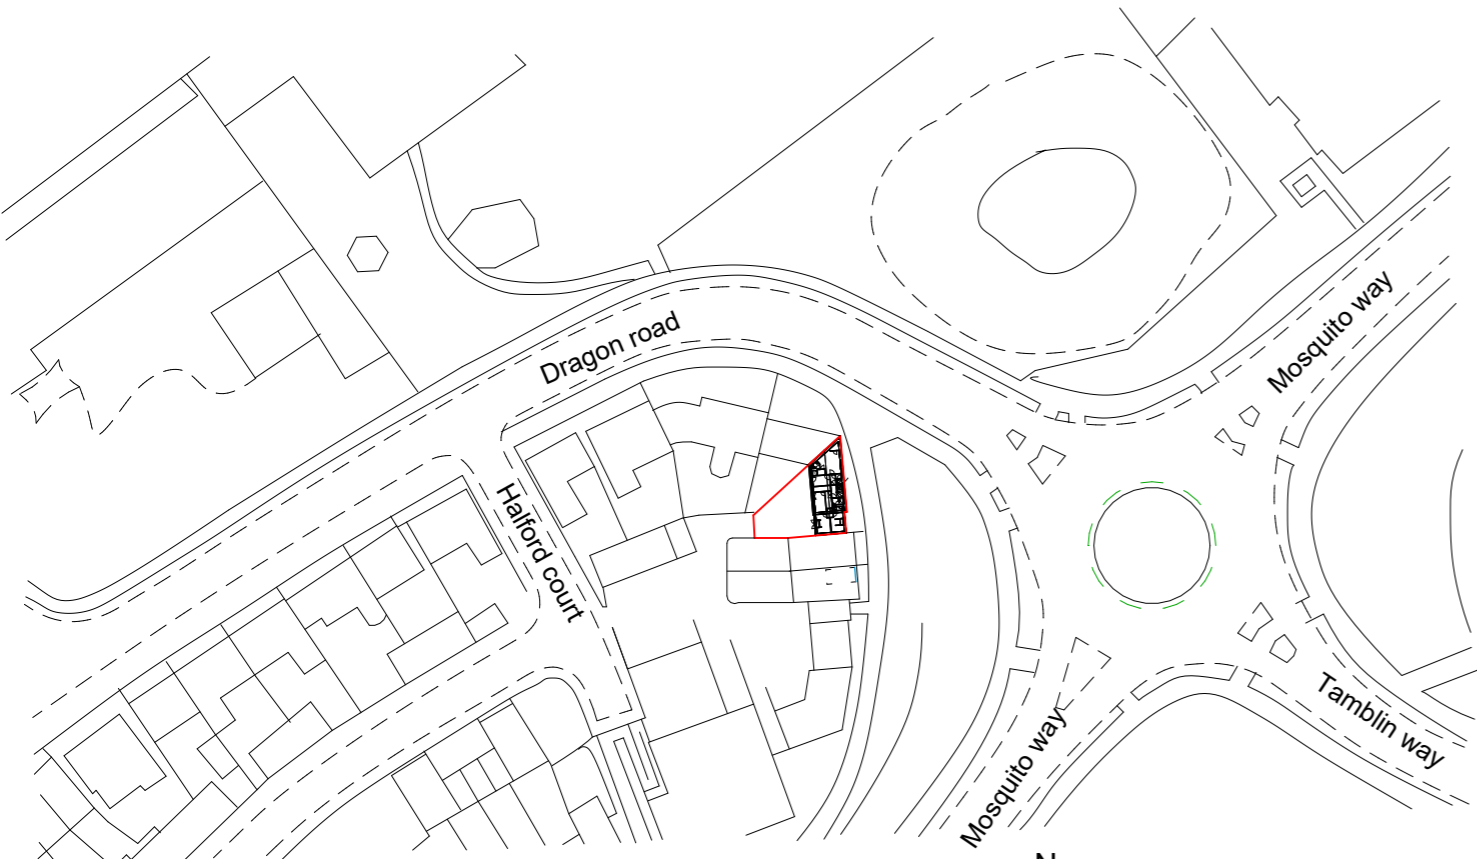




Notes:
 Copyright in the design and this drawing is the property of Teem Consult. Reproduction in whole or in part is forbidden without written permission of Teem Consult. All Dimensions are to be checked on site before any work proceeds. Do not scale this drawing but use only figured dimensions. Any errors or omissions are to be reported to Teem Consult.
 This drawing is to be read in conjunction with all the relevant consultants' and/or specialists' drawings/documents, and any discrepancies or variations are to be notified to Teem Consult before work commences

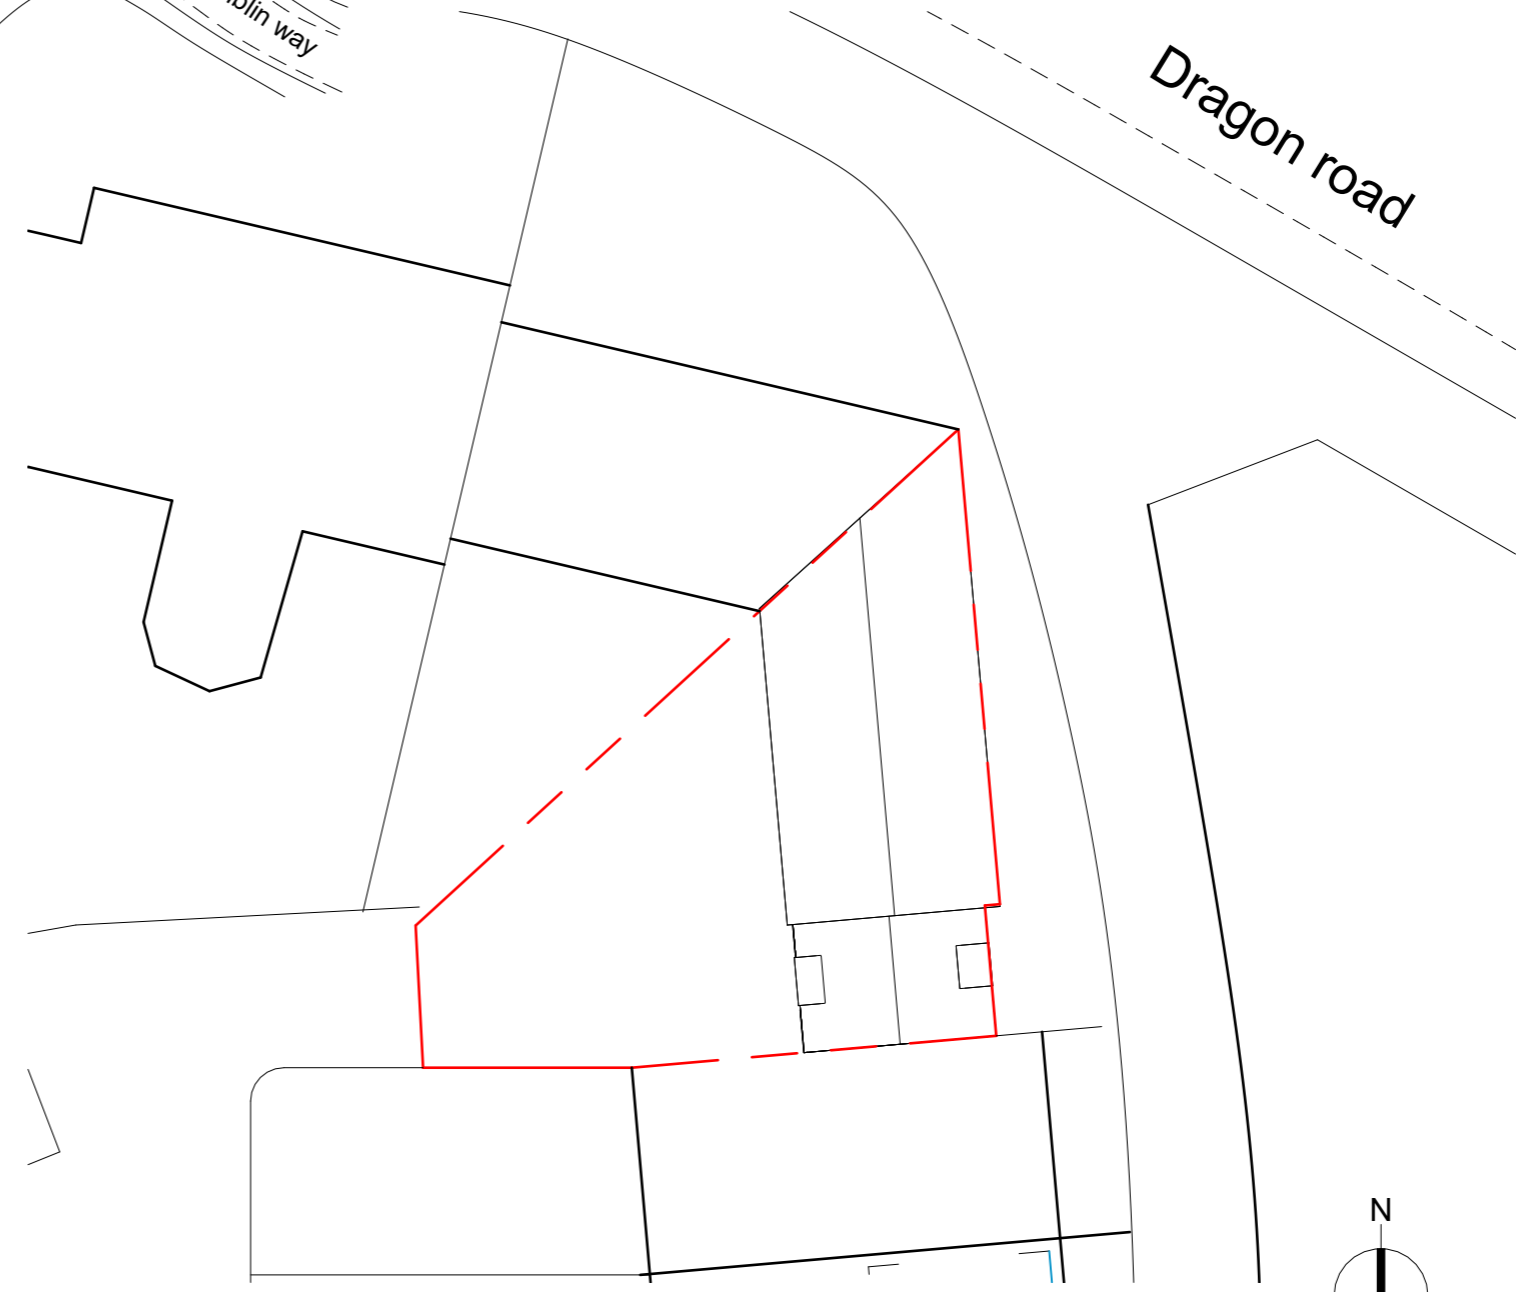


Location plan
 1 : 1250

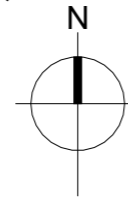

Block plan
 1 : 200

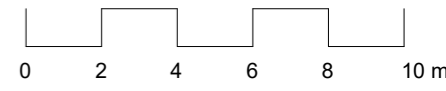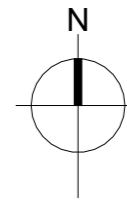

Scale 1:200

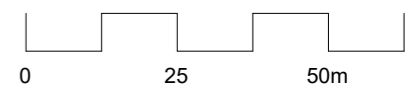

Scale 1:1250

No.	Seq.	Description	Date

teem
 design.cost.build
 e info@teemconsult.co.uk
 t +44(0)203 617 1780
 m +44(0) 7538903110
 www.teemconsult.co.uk

Planning

C3/C2 Change of Use

Client
Three Oaks

Project Address
**182 Dragon road
 Hatfield
 AL10 9NZ**

Sheet Title
Maps

Drawn By	Scale	Date
----------	-------	------

T.O.	As indicated	A3	January 2024
-------------	---------------------	-----------	---------------------

Project No. **TCL712/02/24**

Drawing No.	TCL712-HPP-01	Rev.	
-------------	---------------	------	--