
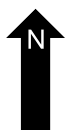
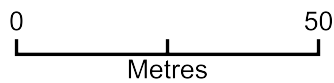


Location Plan /89 Lemsford Road, Hatfield AL10 0DZ

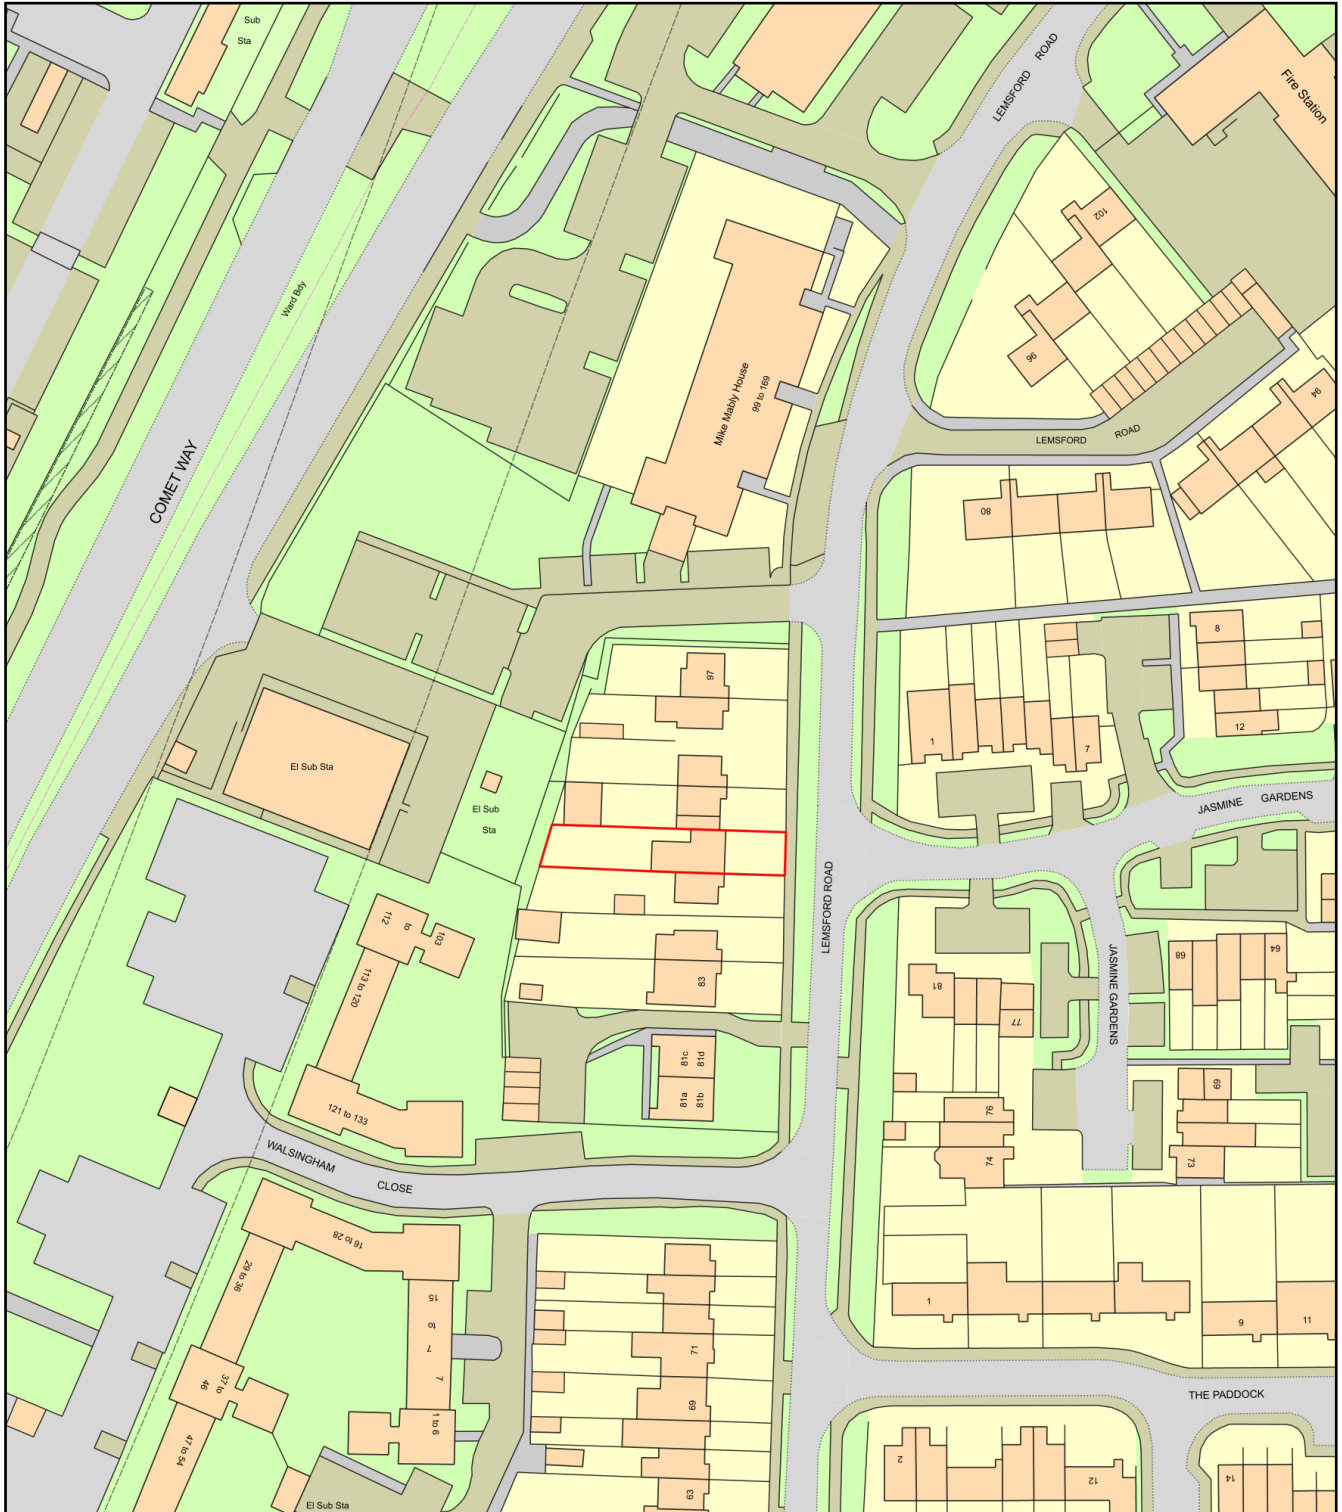

Plan Produced for: Nassif
Date Produced: 31 Dec 2019
Plan Reference Number: TQRQM19365184937765
Scale: 1:1250 @ A4