


Bluebell Way  
Hatfield  
AL10 9FJ  
Drawing No. 18008-LP-42

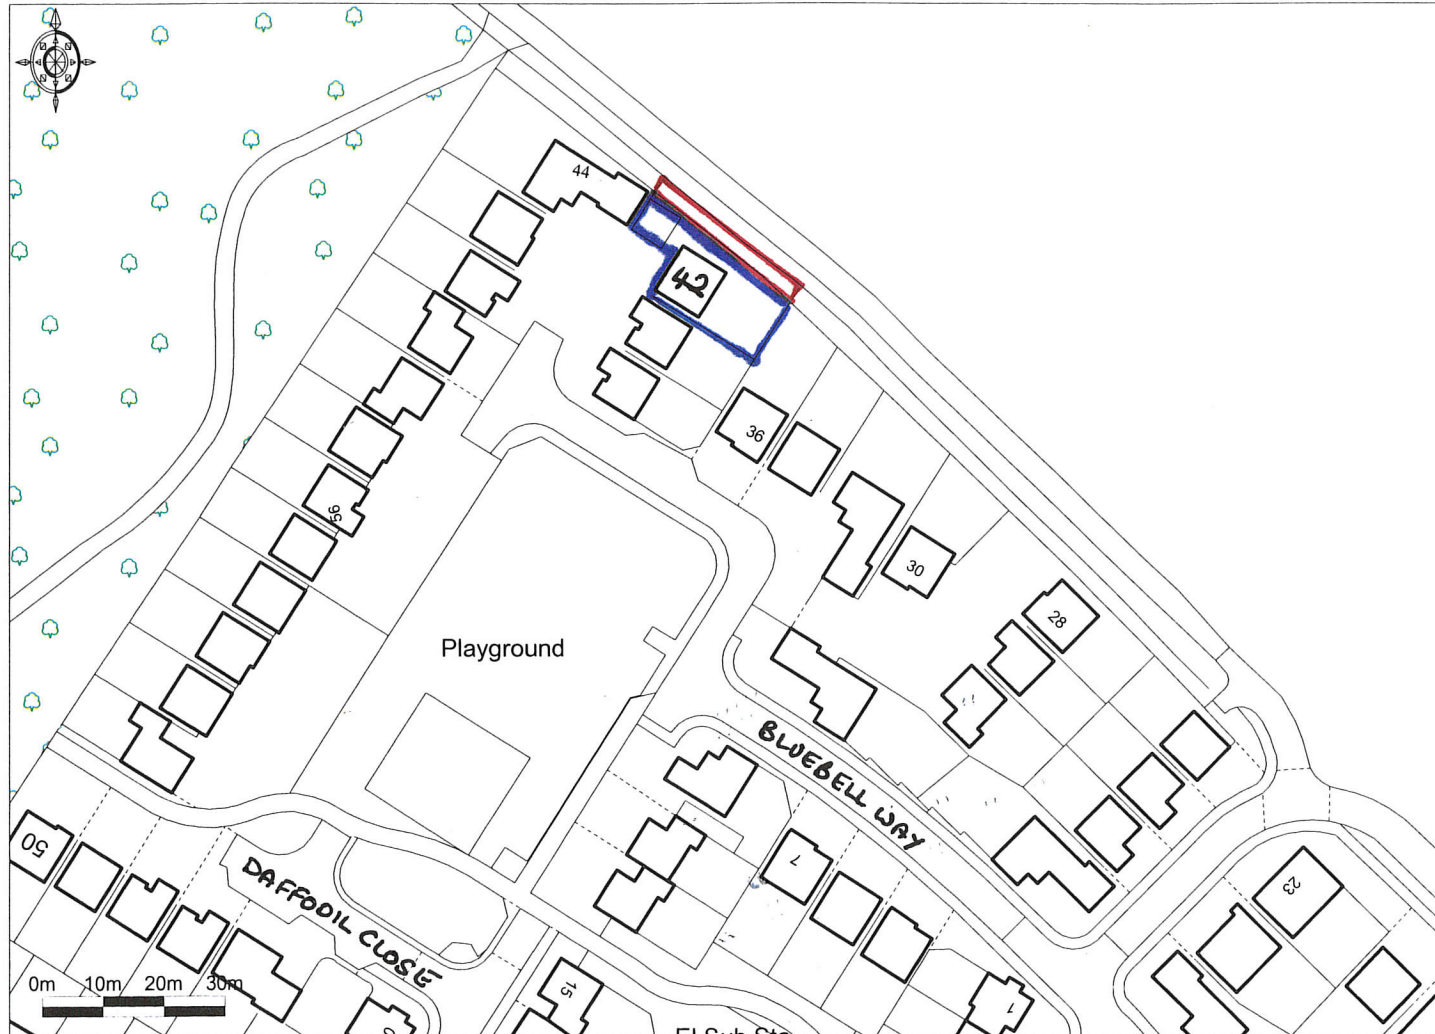

Ordnance Survey © Crown Copyright 2018. All rights reserved. Licence number 100022432. Plotted Scale - 1:1250



Barker Parry Town Planning Ltd  
33 Bancroft, Hitchin  
Herts  
SG5 1LA