



LOCATION PLAN Scale 1:250th

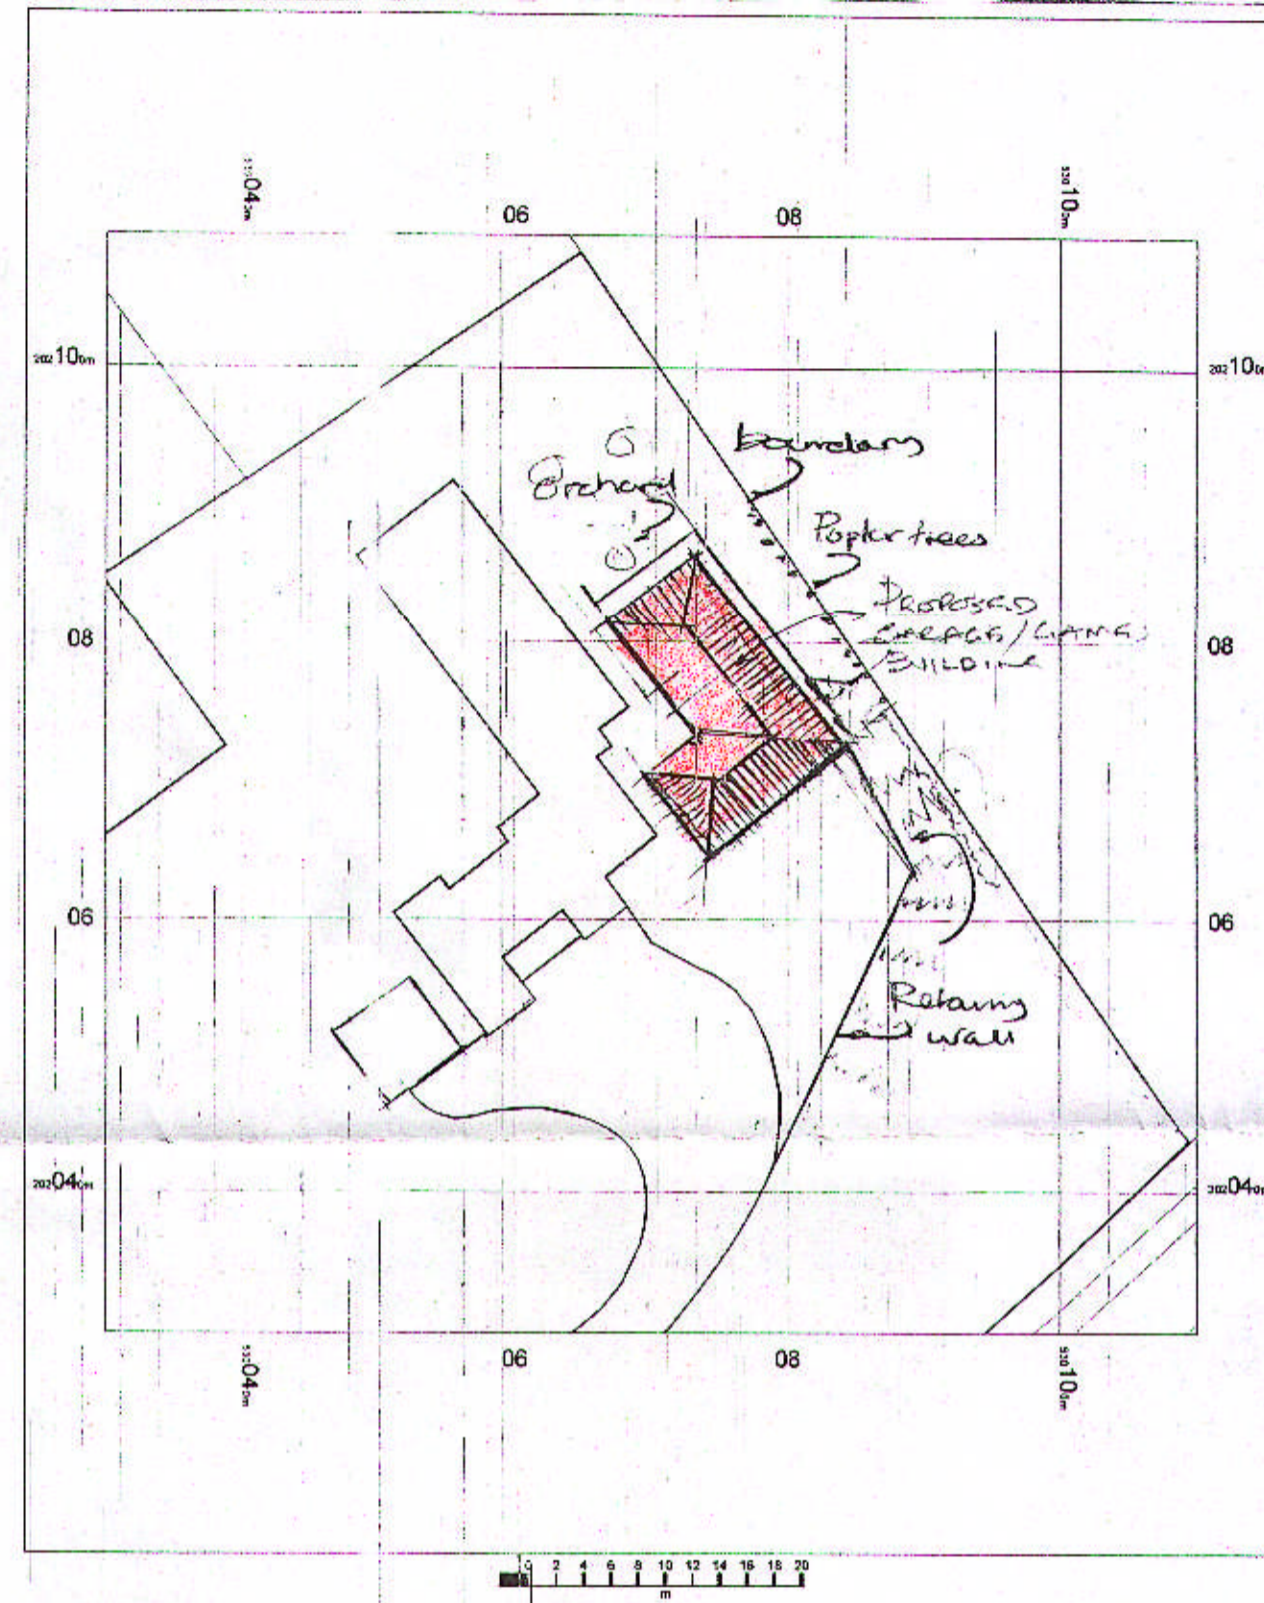

Block PLAN Scale 1:500th

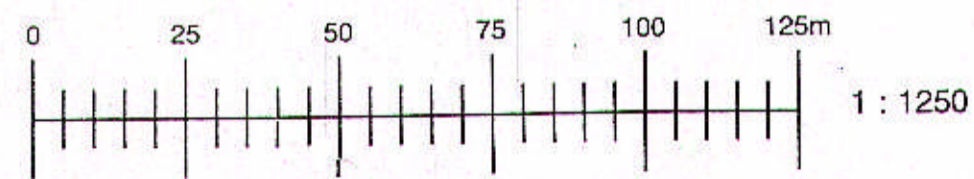

2013/1451

PLANNING DEPARTMENT

08 JUL 2013



Premier Surveying Services Ltd

2 The Oaks Upper Park Harlow Essex CM20 1TW

Phone: 01279 431170 Mbl: 07753033256

Drawing Title: **LOCATION AND BLOCK PLAN**

Project: **DETACHED GARAGE AND GAMES ROOM**

Client: **MR D AKERS**

Address: **WELLS FARM NORTHAW ROAD EAST CUFFLEY**

Drawing No. **02/122/13**

Date: **JUNE 2013**