




RequestAPI
 Map number: TQWQ28028134608297
 © Crown Copyright and database rights 2018. All rights reserved.
 Scale: 1:1250
 Date of production: 28/01/2020
 1 Year subscription from 28/01/2020 for 1 workstation.

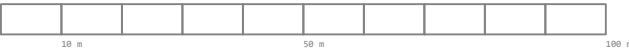

22 Fore Street, Hatfield, AL9 5AH

Location Plan

© HSP Garden Buildings Ltd



Date :28/01/20
 Scale :1.1250
 Dimensions :mm
 Drawing No :J4183L1A